

**LEGEND**

EXISTING HIGH MAST TOWER TO BE REMOVED

EXISTING HIGH MAST TOWER USED FOR TEMPORARY LIGHTING AND THEN REMOVED

TEMPORARY WOOD POLE, 55 FEET, CLASS 4

EXISTING LIGHTING CONTROLLER

TEMPORARY WOOD POLE, 55 FEET, CLASS 4 WITH 250W HPS LUMINAIRE, 45 FEET MOUNTING HEIGHT ARROW INDICATES LUMINAIRE AIMING DIRECTION


EXISTING UNIT DUCT OR CABLE IN CONDUIT

EXISTING LIGHTING UNIT

EXISTING JUNCTION BOX

AERIAL CABLE, 2-1/C NO 4 UNLESS OTHERWISE NOTED WITH MESSENGER WIRE

TEMPORARY UNIT DUCT, 2-1C NO. 6, 1/C NO. 8 GROUND, (XLP-TYPE USE), 1" DIA. POLYETHYLENE

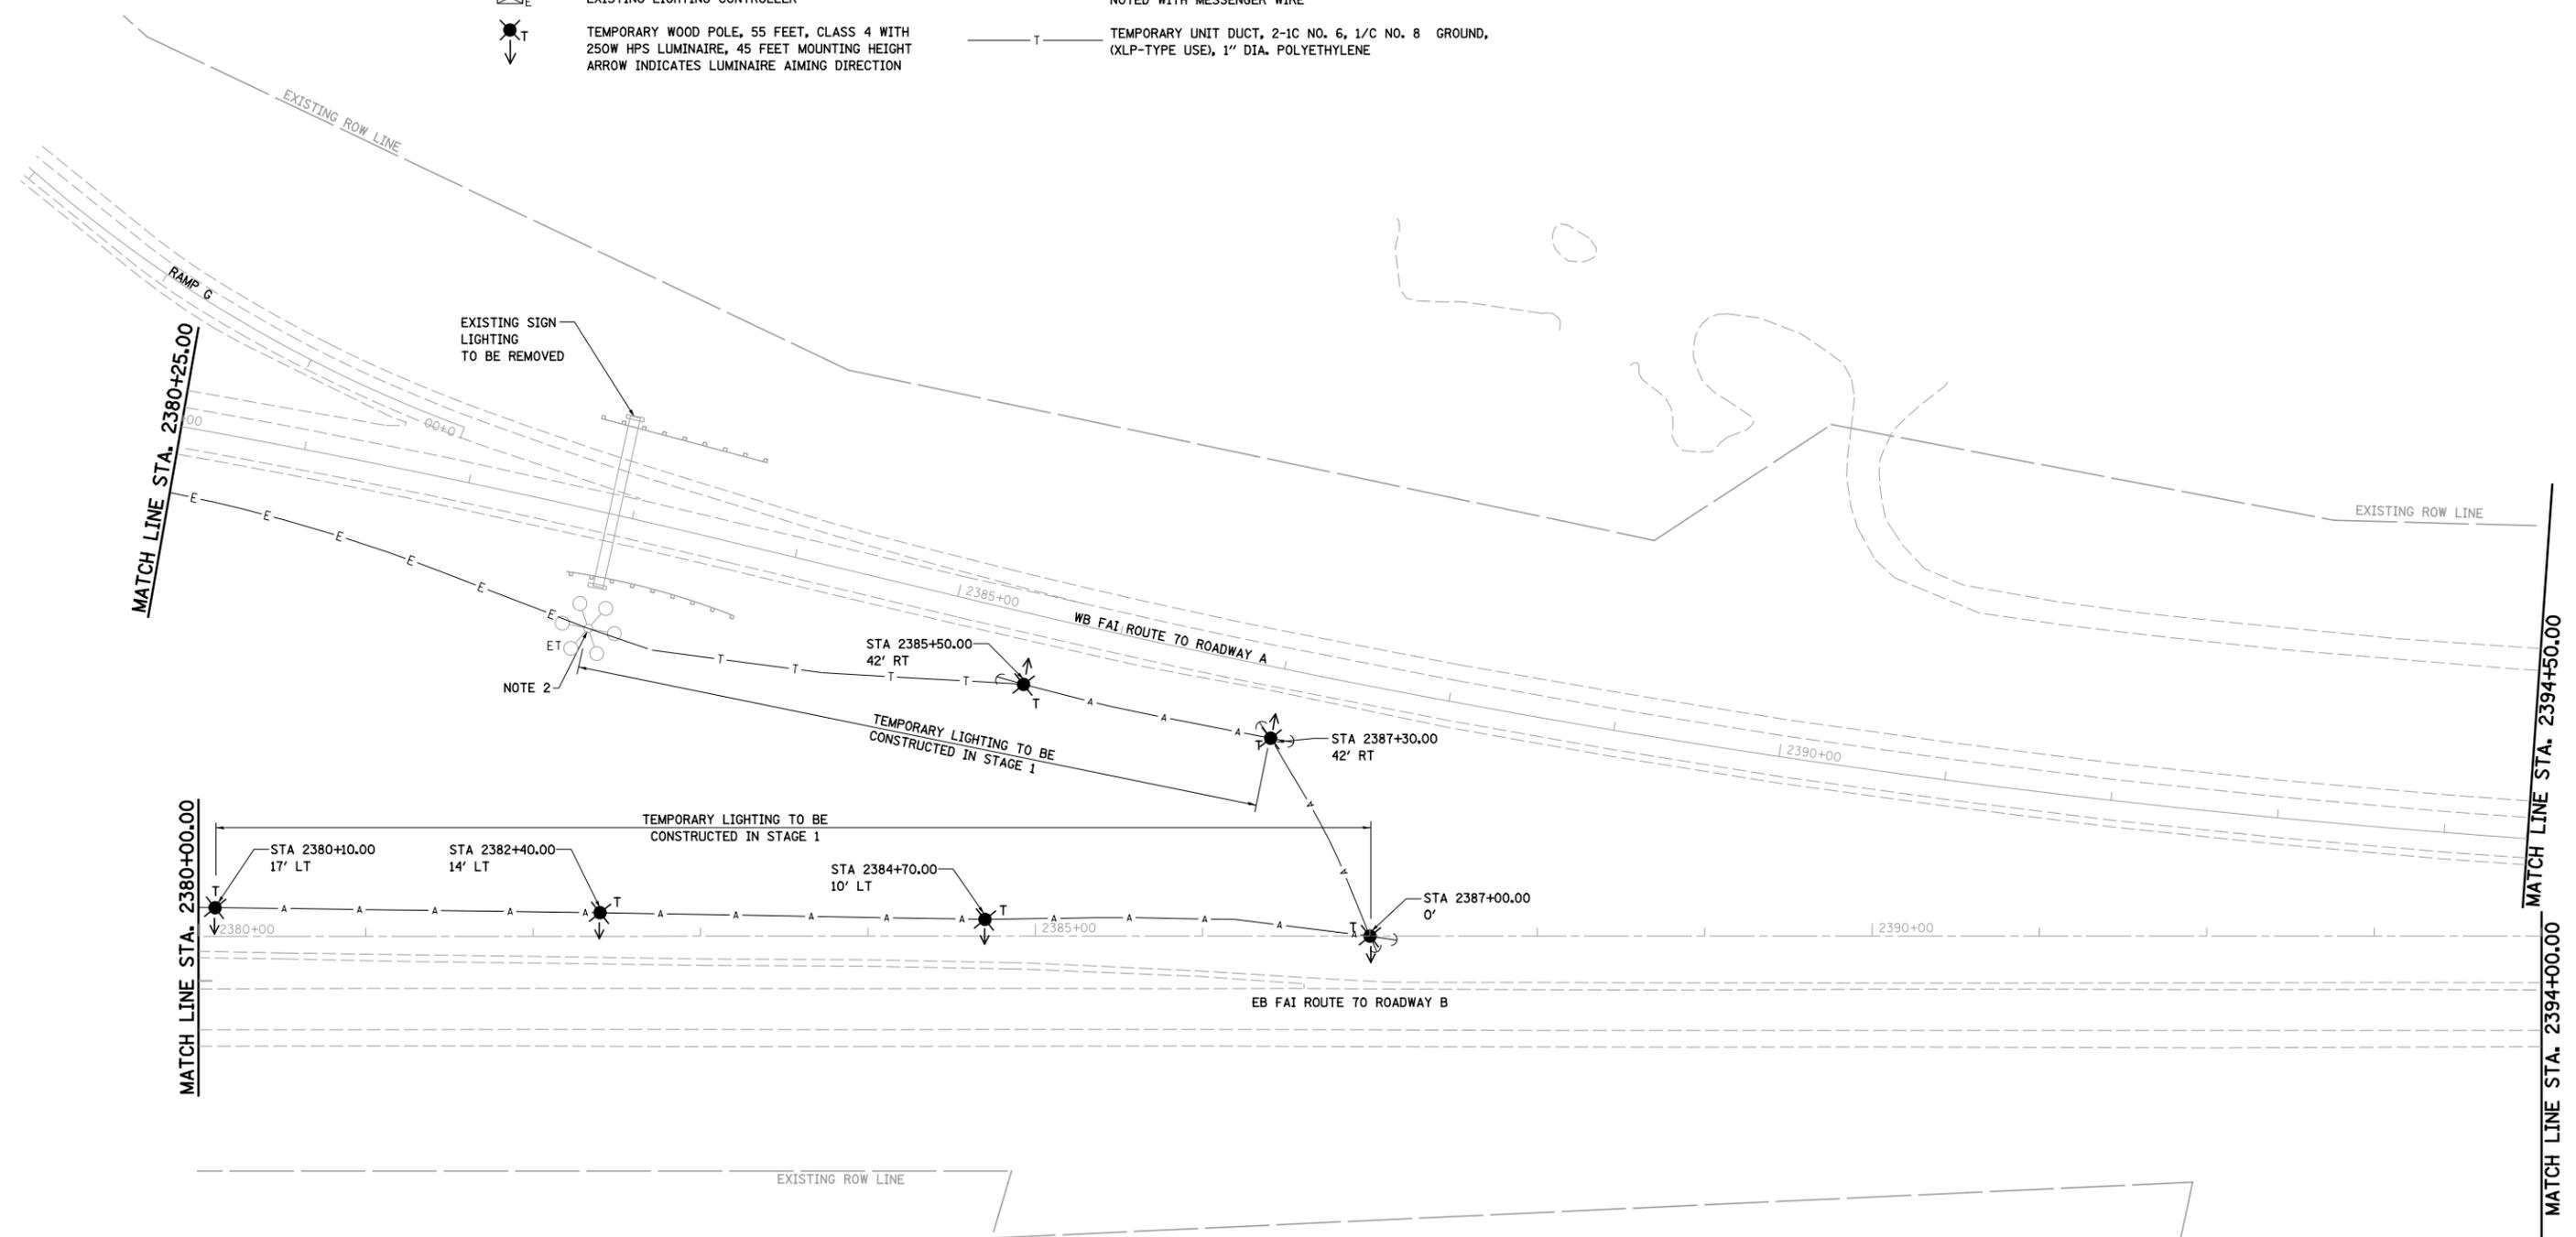


MATCH LINE STA. 2380+25.00

MATCH LINE STA. 2380+00.00

MATCH LINE STA. 2394+50.00

MATCH LINE STA. 2394+00.00

- NOTES:**
1. THE LOCATIONS OF EXISTING UNIT DUCT AS SHOWN ON THE PLANS ARE APPROXIMATE. THE CONTRACTOR SHALL VERIFY THE EXACT LOCATION IN THE FIELD PRIOR TO CONSTRUCTION.
  2. EXISTING HIGH MAST TOWER TO BE REMOVED. THIS WORK SHALL BE PAID FOR AS "REMOVAL OF LIGHTING UNIT, NO SALVAGE" PAY ITEM. FOUNDATION REMOVAL SHALL BE PAID FOR AS "REMOVAL OF POLE FOUNDATION" PAY ITEM.

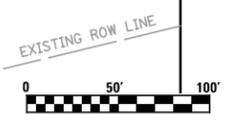

FILE NAME =	USER NAME = \$USER*	DESIGNED - JWS	REVISED -	<b>STATE OF ILLINOIS DEPARTMENT OF TRANSPORTATION</b>	<b>EXISTING LIGHTING REMOVAL AND TEMPORARY LIGHTING NORTH TRI LEVEL</b>			F.A.I. RTE.	SECTION	COUNTY	TOTAL SHEETS	SHEET NO.
st:\projector\00072.57-70.dgn\15 Trk\lupmk.stl.dgn		DRAWN - PDB	REVISED -		SCALE: 1"=50'	SHEET NO. 9 OF 35 SHEETS	STA. 2380+00.00 TO STA. 2394+00.00	57/70	(25-4)R	EFFINGHAM	1760	456
	PLOT SCALE = \$SCALE*	CHECKED - BRM	REVISED -					<b>CONTRACT NO. 74295</b>				
	PLOT DATE = \$DATE*	DATE - 11-02-12	REVISED -					FED. ROAD DIST. NO. ILLINOIS FED. AID PROJECT				