



Notes:
 See sheet 9 of 35 for Sections A-A and B-B.
 See sheet 9 of 35 for View C-C..
 $a_7(E)$ thru $a_{10}(E)$ bar spacings measured at Rt L's.
 Bars indicated thus 15x2-#4 indicates 15 lines of #4 bars with 2 lengths per line.

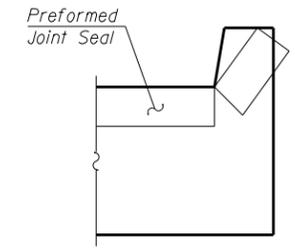

VIEW D-D

Angle Preformed Joint Seal at 45° at curbs when req'd for drainage.

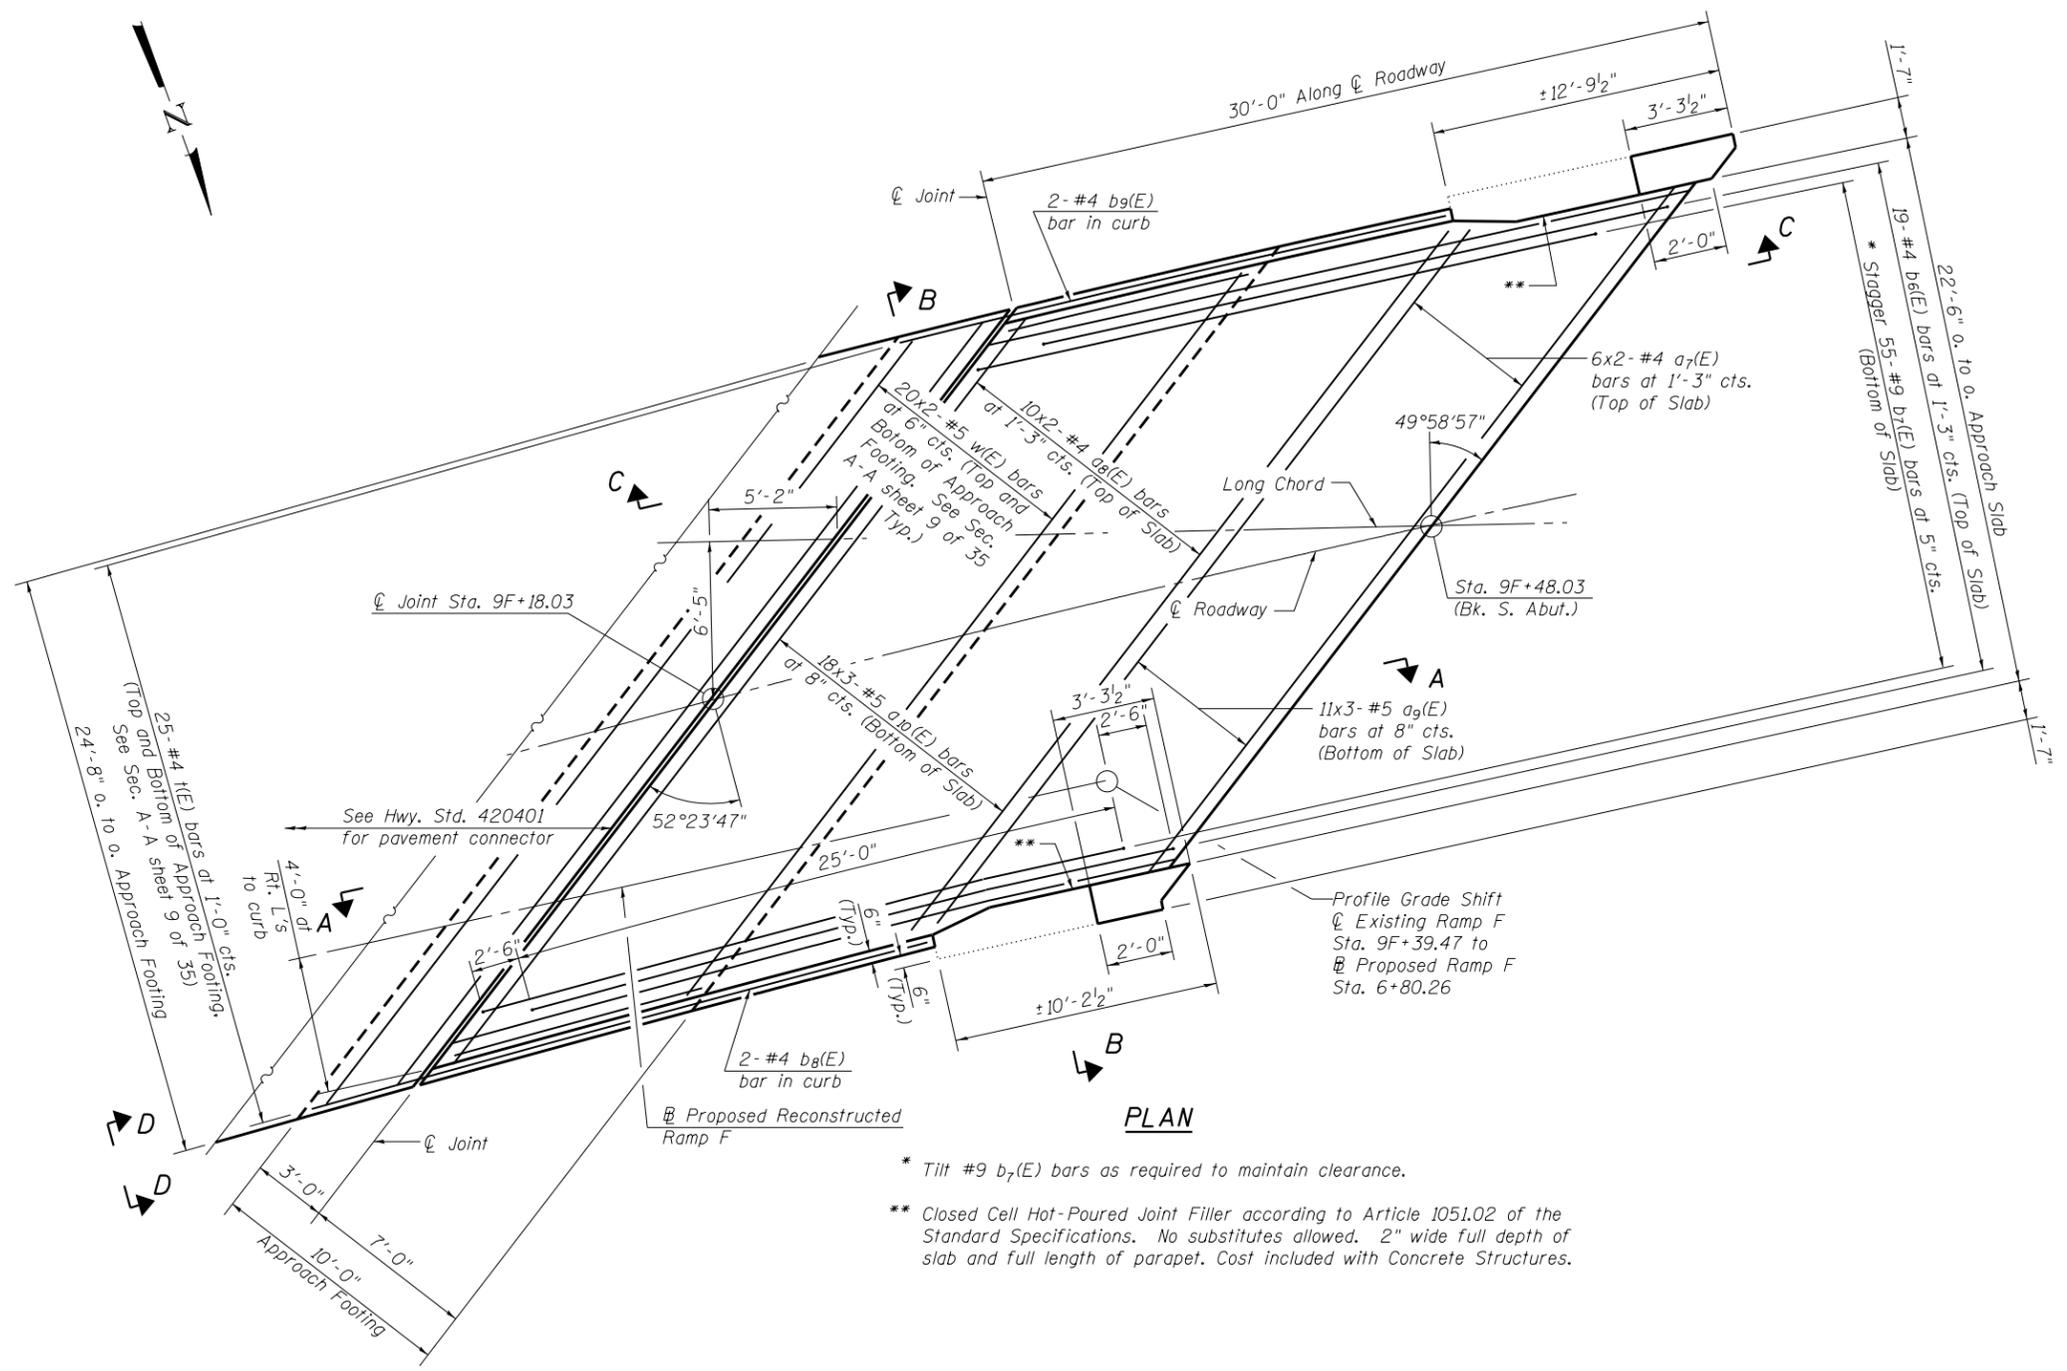

- * Tilt #9 $b_7(E)$ bars as required to maintain clearance.
- ** Closed Cell Hot-Poured Joint Filler according to Article 1051.02 of the Standard Specifications. No substitutes allowed. 2" wide full depth of slab and full length of parapet. Cost included with Concrete Structures.

MINIMUM BAR LAP

- #4 bar = 2'-0"
- #5 bar = 2'-6"

FILE NAME = 0250019-74295-008.dgn  BERNHARDT LOCHMULLER & ASSOCIATES, INC. 3 OAK DRIVE MARYVILLE, IL 62442 PHONE (618) 281-4666 FAX (618) 288-4666	USER NAME = Illinois Design Firm Number 184,001670	DESIGNED - B.B. CHECKED - A.C.S. DRAWN - W.J.S. CHECKED - C.J.F. & B.B.	REVISED - REVISED - REVISED - REVISED -	STATE OF ILLINOIS DEPARTMENT OF TRANSPORTATION	SUPERSTRUCTURE & BRIDGE APPROACH SLAB DETAILS STRUCTURE NO. 025-0019	F.A.I. RTÉ. 57/70	SECTION (25-4HB)I-3	COUNTY EFFINGHAM	TOTAL SHEETS 1760	SHEET NO. 1713
	PLOT SCALE = PLOT DATE = 2:35:56 PM 8/15/2013	SHEET NO. 8 OF 35 SHEETS	CONTRACT NO. 74295			ILLINOIS FED. AID PROJECT				