


**PROPOSED TYPICAL ROADWAY SECTION (PAVEMENT REMOVAL AND RECONSTRUCTION)**  
 STA 1441+75.08 TO STA 1442+50  
 NOT TO SCALE

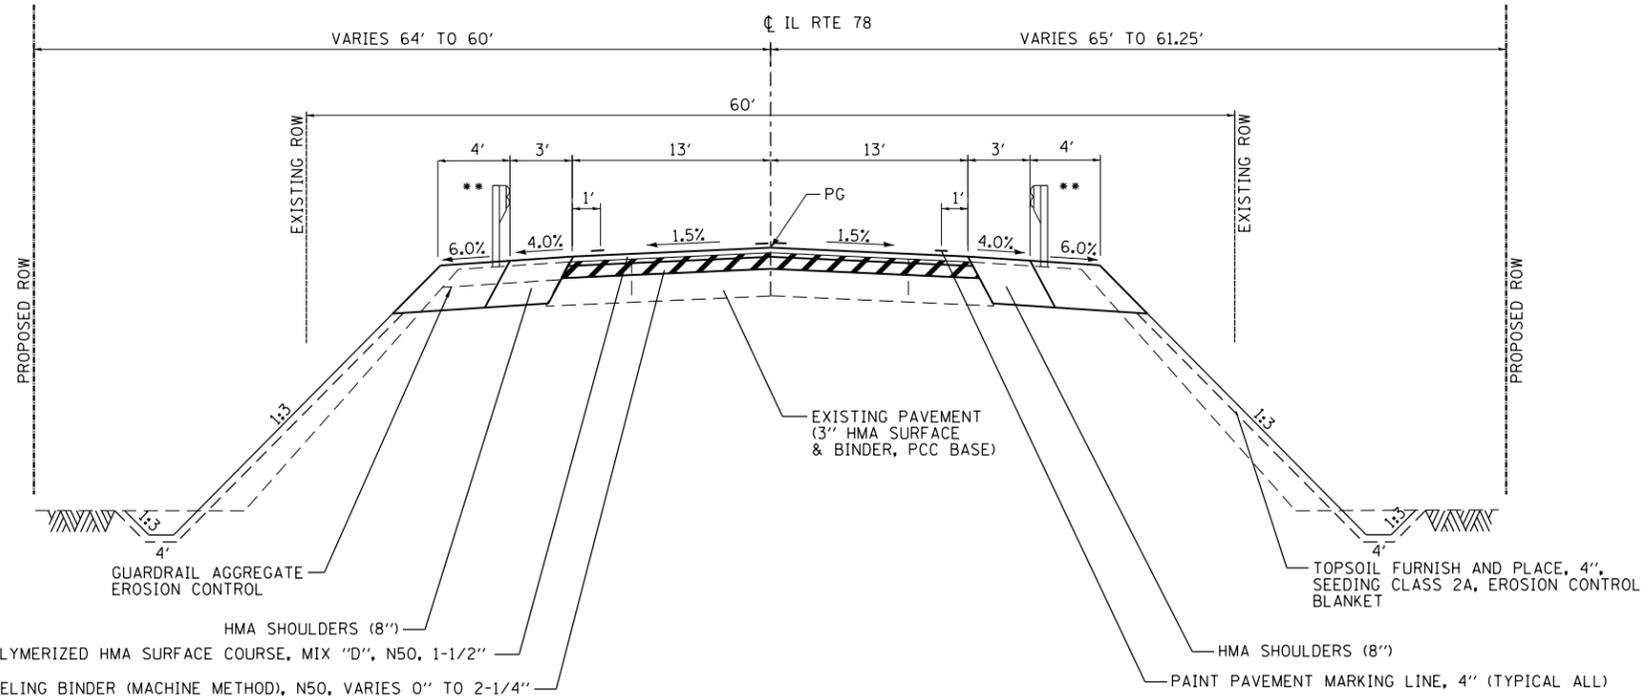

**PROPOSED TYPICAL ROADWAY SECTION (MILL AND OVERLAY)**  
 STA 1442+50 TO STA 1444+00  
 NOT TO SCALE

**NOTES:**

- BRIDGE APPROACH PAVEMENT CONNECTOR SHALL BE LOCATED FROM STA 1439+94.58 TO STA 1440+04.58 AND FROM STA 1441+75.08 TO STA 1441+85.08
- THE PROPOSED BRIDGE STRUCTURE SHALL BE LOCATED FROM STA 1440+04.58 TO STA 1441+75.08
- HMA PAVEMENT (FULL DEPTH), 10.25" CONSISTS OF POLYMERIZED HMA SURFACE COURSE, MIX "D", N50, 1-1/2"; POLYMERIZED HMA LEVELING BINDER, (MACHINE METHOD) N50, 2-1/4" AND HMA BINDER COURSE, IL 19.0, N50, 6-1/2"
- PROPOSED NORTHBOUND AND SOUTHBOUND GUARDRAILS SHALL BE CONNECTED TO EXISTING GUARDRAILS THAT CONTINUE BEYOND THE PROJECT TERMINI.

- HMA SURFACE REMOVAL (VARIABLE DEPTH)
- PAVEMENT REMOVAL
- PAVEMENT BREAKING

(217) 422-8544  
 (618) 737-7400  
 (618) 489-0050  
 184-001397

**CHASTAIN & ASSOCIATES, LLC**  
 CONSULTING ENGINEERS

FILE NAME =	USER NAME = jacobsmr	DESIGNED - CHASTAIN	REVISED -
p:\planroom\dot.illinois.gov\PIDOT\Documents\IDOT Offices\District 4\Projects\D4.68\Browns\CAD\Sheets\Chastain\0468758-shr-revised.dgn		CHECKED - CAS	REVISED -
Default	PLOT DATE = 5/9/2019	DATE - 10/16	REVISED -

**STATE OF ILLINOIS  
 DEPARTMENT OF TRANSPORTATION**

**TYPICAL SECTIONS  
 ILLINOIS ROUTE 78**

SCALE: NONE SHEET NO. 3 OF 3 SHEETS STA. 1441+85.08 TO STA. 1444+00

F.A.P. RTE.	SECTION	COUNTY	TOTAL SHEETS	SHEET NO.
22	48(B-1)BR;CRJ	KNOX	94	16
<b>CONTRACT NO. 68758</b>				
ILLINOIS FED. AID PROJECT				