


SCALE: 1"= 20'

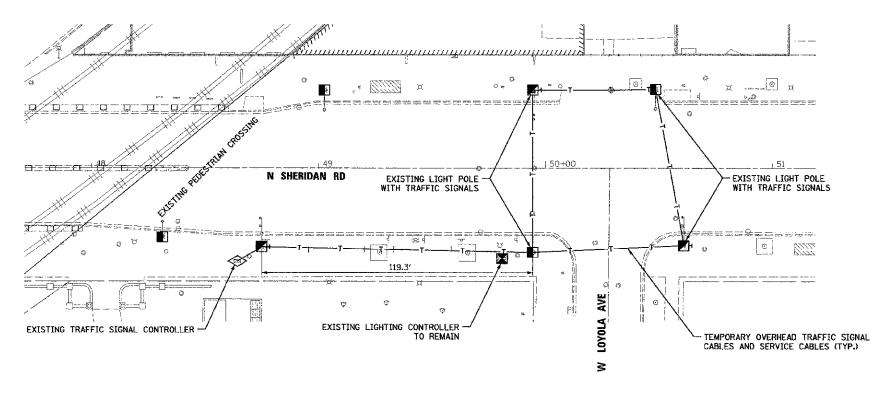

TEMPORARY SIGNAL AND CABLE PLAN SCALE: 1' = 20'

NOTES:

- 1. EXISTING TRAFFIC SIGNALS AT SHERIDAN ROAD AND LOYOLA AVENUE INTERSECTION TO BE MAINTAINED VIA TEMPORARY OVERHEAD CABLES UNTIL THE NEW TRAFFIC SIGNALS ARE OPERATIONAL.
- 2. EXISTING TRAFFIC AND PEDESTRIAN SIGNALS AT THE PEDESTRIAN CROSSING ADJACENT TO THE VIADUCT TO BE MAINTAINED AT ALL TIMES UNTIL AUTHORIZED BY THE ENGINEER.

FILE NAME =	DESIGNED - CCC	REVISED -	benesch endleers selentlists planners	STATE OF ILLINOIS DEPARTMENT OF TRANSPORTATION	TEMPORARY TRAFFIC CONTROL SIGNAL N SHERIDAN RD AND W LOYOLA AVE	F.A.U. SECTION COUNTY TOTAL SHEET RTE. SECTION COUNTY SHEETS NO.
user name = thlank	DRAWN - TMB CHECKED - JMM	REVISED -				2865 10-B5159-00-7L COOK 62 35 CONTRACT NO. 63715
PLCT DATE = 7/2/2012	DATE ~ 7/2/2012	REVISED -			SCALE: 1"=20' SHEET NO. 2 OF 3 SHEETS STA. TO STA.	ILLINOIS FED. AID PROJECT