
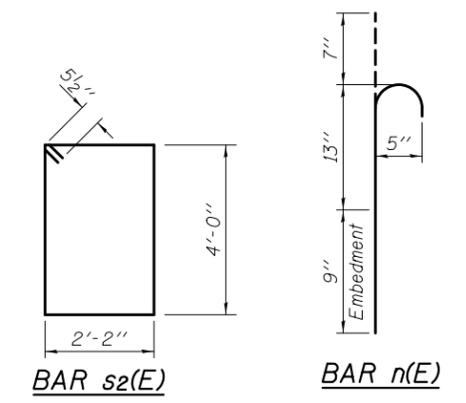


NOTES

The cost of epoxy grouting threaded rods shall be included with Reinforcement Bars, Epoxy Coated.
 Plan dimensions and details relative to existing plans are subject to nominal construction variations. The Contractor shall field verify existing dimensions and details affecting new construction and make necessary approved adjustments prior to construction or ordering of materials. Such variations shall not be cause for additional compensation for a change in scope of the work, however, the Contractor will be paid for the quantity actually furnished at the unit price bid for the work.
 Reinforcement bars designated (E) shall be epoxy coated.

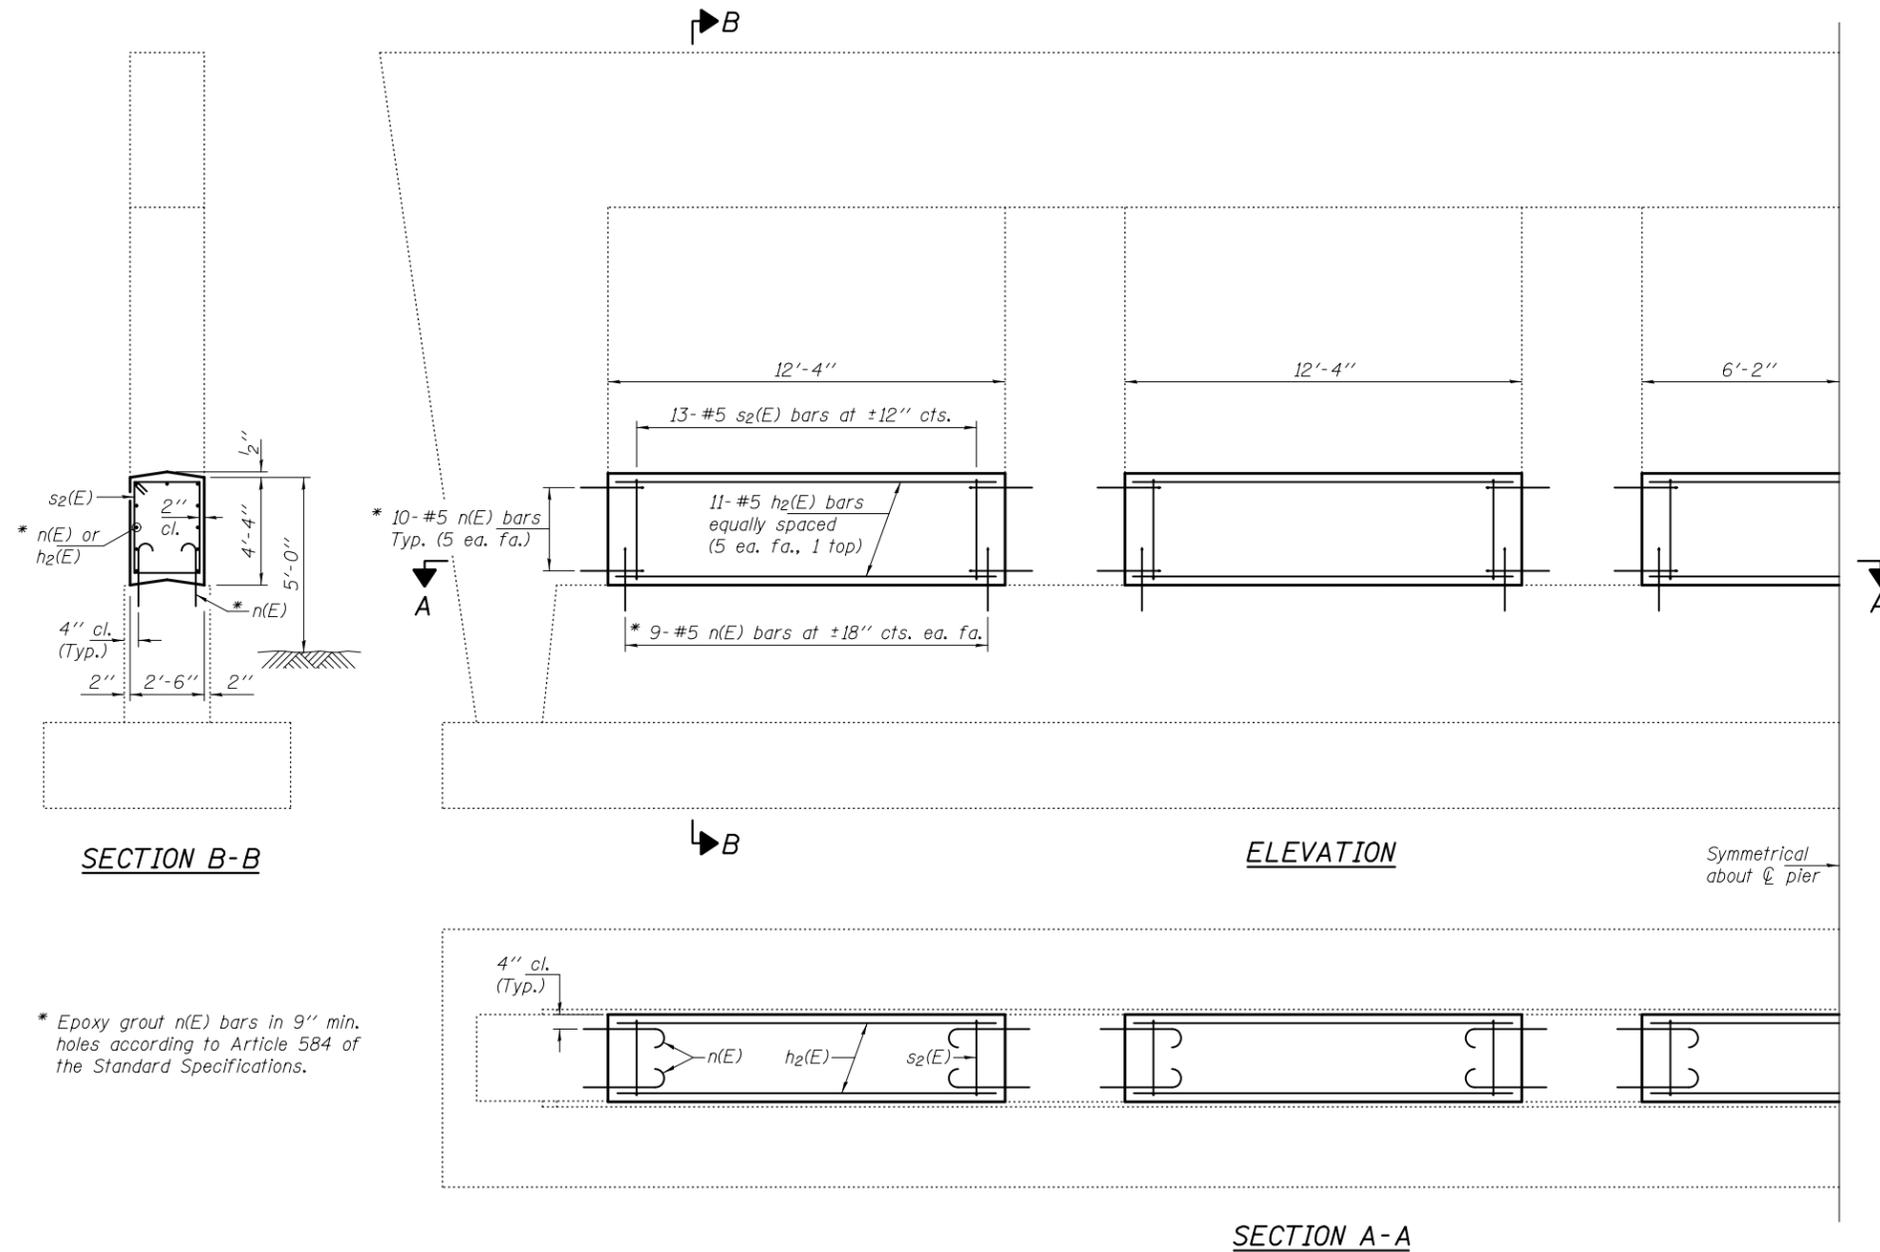

* Epoxy grout n(E) bars in 9" min. holes according to Article 584 of the Standard Specifications.

PRE-FINAL
 DATE: 6/5/2012
 EXPIRES 11-30-2012

BILL OF MATERIAL

Bar	No.	Size	Length	Shape
h2(E)	55	#5	12'-0"	—
n(E)	190	#5	2'-5"	⌒
s2(E)	65	#5	13'-3"	□
Concrete Structures			Cu. Yd.	24.7
Reinforcement Bars, Epoxy Coated			Pound	2070

DESIGNED <i>DAB</i>	EXAMINED _____	DATE - <i>JUNE 5, 2012</i>	STATE OF ILLINOIS DEPARTMENT OF TRANSPORTATION	PIER CRASHWALL EXTENSION 071-0058	F.A.I. RTE.	SECTION	COUNTY	TOTAL SHEETS	SHEET NO.
CHECKED <i>ARS</i>	ACTING ENGINEER OF STRUCTURAL SERVICES	REVISED _____			412	D2 SAFETY 2012-1	OGLE	175	62
DRAWN <i>baliva</i>	PASSED _____	REVISED _____			CONTRACT NO. 64H76				
CHECKED <i>DAB ARS</i>	ACTING ENGINEER OF BRIDGES AND STRUCTURES	REVISED _____			ILLINOIS FED. AID PROJECT				

*FAI 39, FAP 301 (US 20) **LEE, OGLE, WINNEBAGO AND STEPHENSON COUNTIES