



# DELINEATOR AND POST ORIENTATION

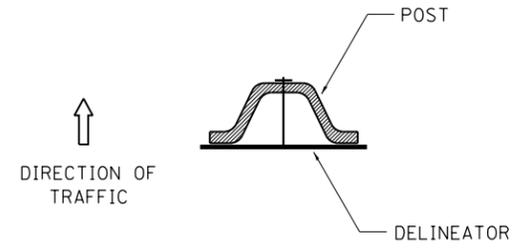

DELINEATORS SHALL BE INSTALLED ACCORDING TO STANDARD 635001 EXCEPT THAT THE POST SHALL BE ROTATED 180°. THE POST WILL HAVE THE WIDE SIDE FACING TRAFFIC AND THE DELINEATOR ATTACHED AS SHOWN ABOVE.

ALL DIMENSIONS ARE IN INCHES UNLESS OTHERWISE NOTED.

REVISED - 10-3-11

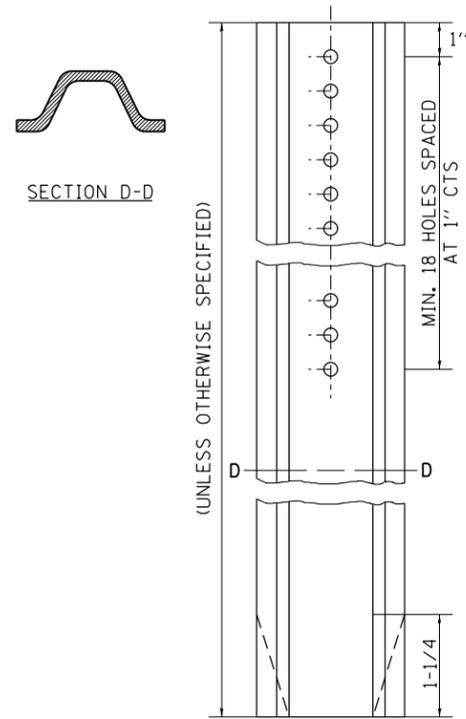

## DELINEATOR AND POST ORIENTATION 37.4

REVISED -	<b>REGION 2 / DISTRICT 2 STANDARD</b>				F.A. RTE.	SECTION	COUNTY	TOTAL SHEETS	SHEET NO.		
REVISED -					•	D2 SAFETY 2012-1	**	175	72		
REVISED -					<b>CONTRACT NO. 64H76</b>						
REVISED -					SCALE: 100.0000' / 1" = 100'	SHEET NO.	OF	SHEETS	STA.	TO STA.	FED. ROAD DIST. NO.
PLOT DATE = Wed Jun 13 09:14:24 2012 <span style="float: right;">• FAI 39, FAP 301 (US 20)      ** LEE, OGLE, WINNEBAGO AND STEPHENSON COUNTIES</span>											