


2011 + 50.00

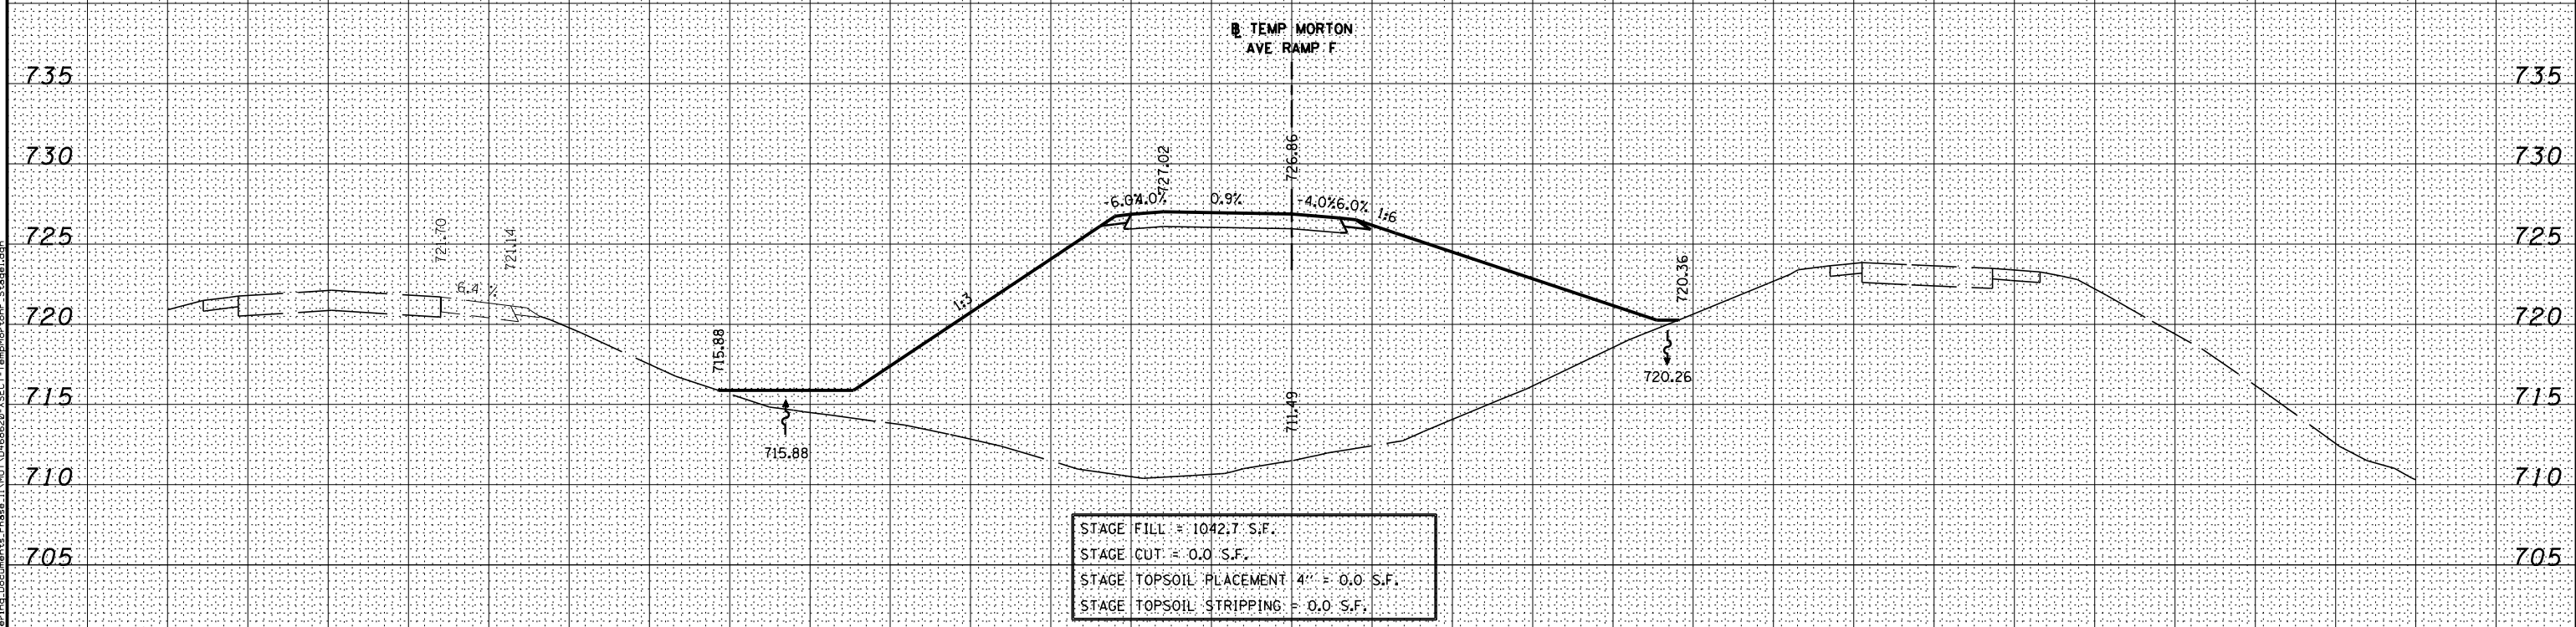

2011 + 00.00

MODEL NAME: XS_SHEET_TempMortonF_model_name_3
 DESIGN FILE: \\100051005\Engineering\Documents\Phase II\MOT-0468620-XSECT-TempMortonF_Stage1.dgn

FILE NAME =	DESIGNED -	REVISED -
...\\100051005\Engineering\Documents\Phase II\MOT-0468620-XSECT-TempMortonF_Stage1.dgn	DRAWN -	REVISED -
USER NAME = eanderson	CHECKED -	REVISED -
PLOT DATE = 7/26/2012	DATE - JULY 20, 2012	REVISED -



STATE OF ILLINOIS
DEPARTMENT OF TRANSPORTATION

MAINTENANCE OF TRAFFIC - STAGE 1
CROSS SECTIONS - TEMP. MORTON AVE. RAMP F
SCALE: SHEET NO. 3 OF 7 SHEETS STA. 2011+00.00 TO STA. 2011+50.00

F.A.I. RTE.	SECTION	COUNTY	TOTAL SHEETS	SHEET NO.
• 90-[14R(14HB-4,14,14HVB)BR]		TAZEWELL	2433	367
			CONTRACT NO. 68620	
ILLINOIS FED. AID PROJECT				