



ELEVATION
(Stage 2)

MINIMUM BAR LAP
 #5 bar = 3'-3"
 #6 bar = 3'-10"
 #7 bar = 5'-2"

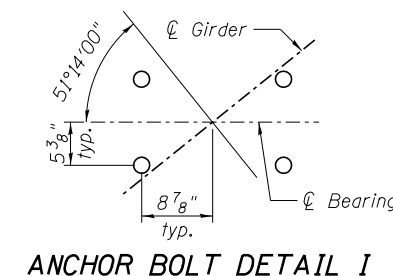

ANCHOR BOLT DETAIL I

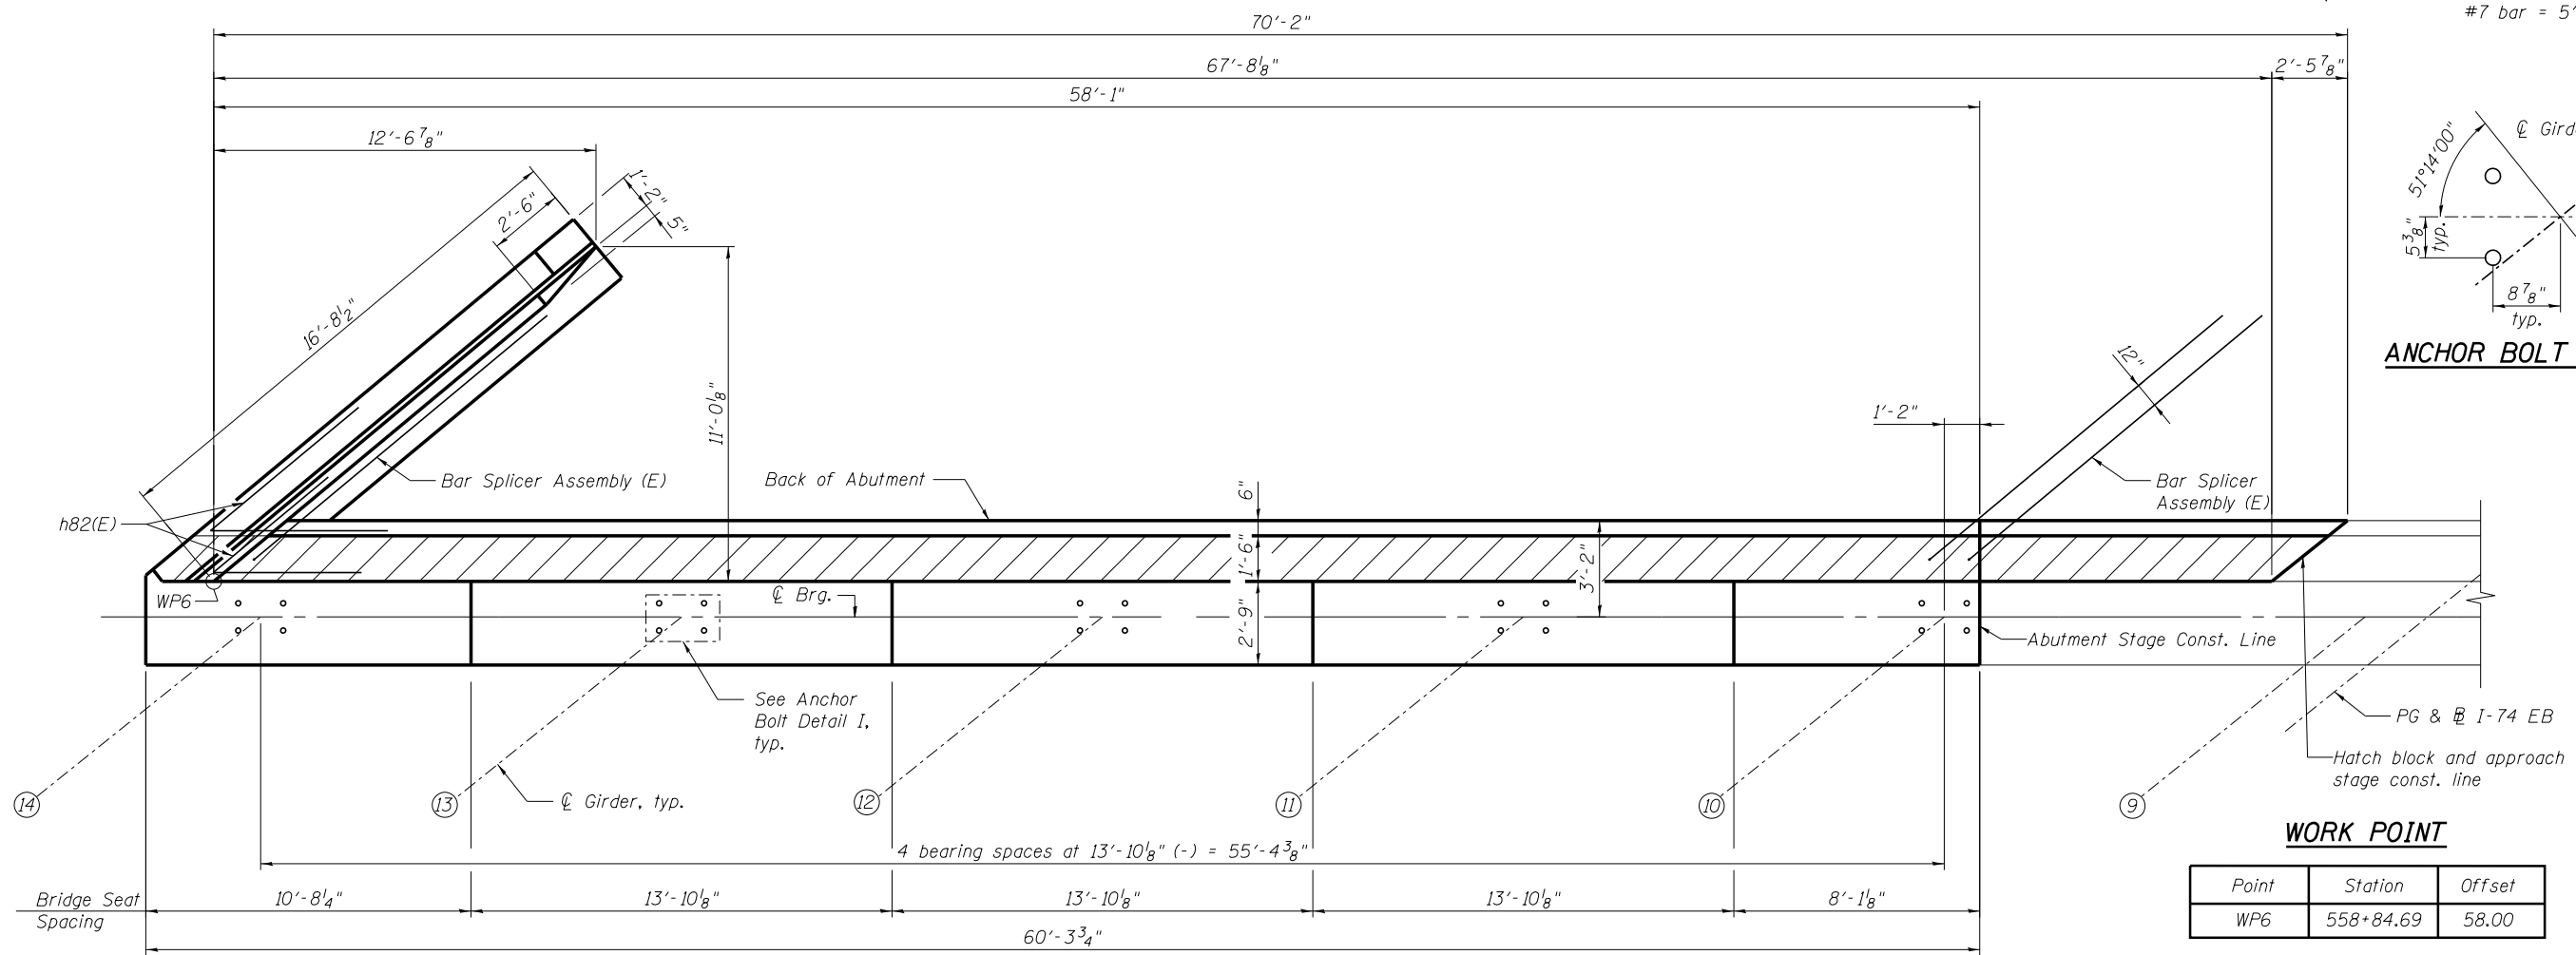

PLAN-TOP VIEW
(Stage 2)

WORK POINT

Point	Station	Offset
WP6	558+84.69	58.00

benesch
engineers · scientists · planners
 Alfred Benesch & Company
 205 North Michigan Avenue, Suite 2400
 Chicago, Illinois 60601
 312-565-0450 Job No. 10056

FILE NAME =	USER NAME = mbecker	DESIGNED - DTS	REVISD -
0900167.68620.31.wabut1.dgn		CHECKED - SLD	REVISD -
		DRAWN - PRT/DTS	REVISD -
		CHECKED - SLD	REVISD -

STATE OF ILLINOIS
DEPARTMENT OF TRANSPORTATION

WEST ABUTMENT 1 OF 5
STRUCTURE NO. 090-0167

SHEET NO. SB31 OF SB65 SHEETS

F.A.I. RTE.	SECTION	COUNTY	TOTAL SHEETS	SHEET NO.
74	90-[14R(14HB-4,14,14HB)BR]	TAZEWELL	2433	1942
CONTRACT NO. 68620			ILLINOIS FED. AID PROJECT	

x:\10000s\10056\engineer\ing-documents\phase-1\174over\Jefferson\Final\0900167.68620.31.wabut1.dgn
 11:08:40 AM
 7/16/2012