
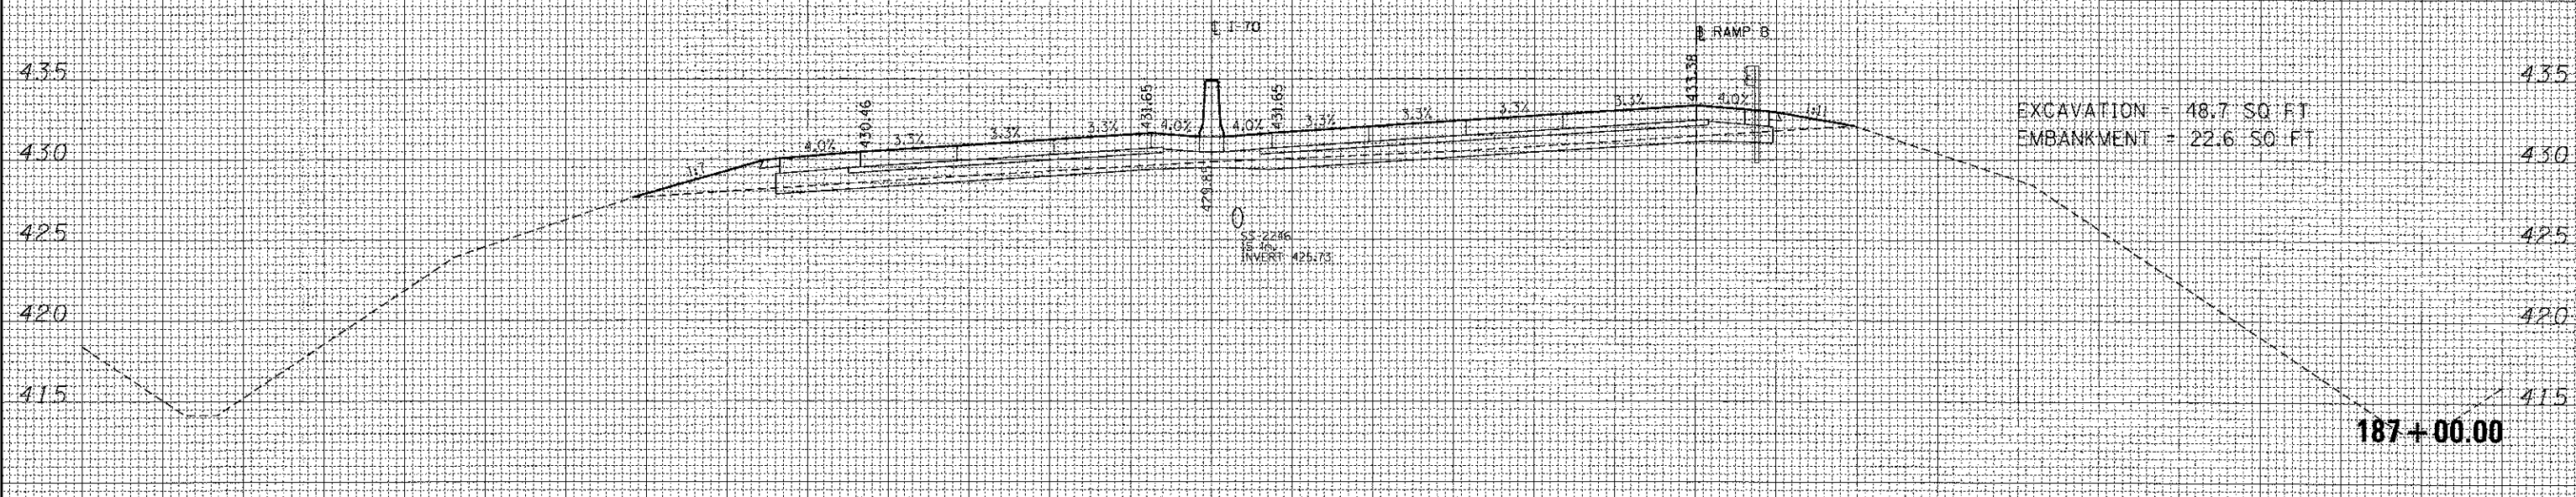


140 130 120 110 100 90 80 70 60 50 40 30 20 10 0 10 20 30 40 50 60 70 80 90 100 110 120 130 140 150 160

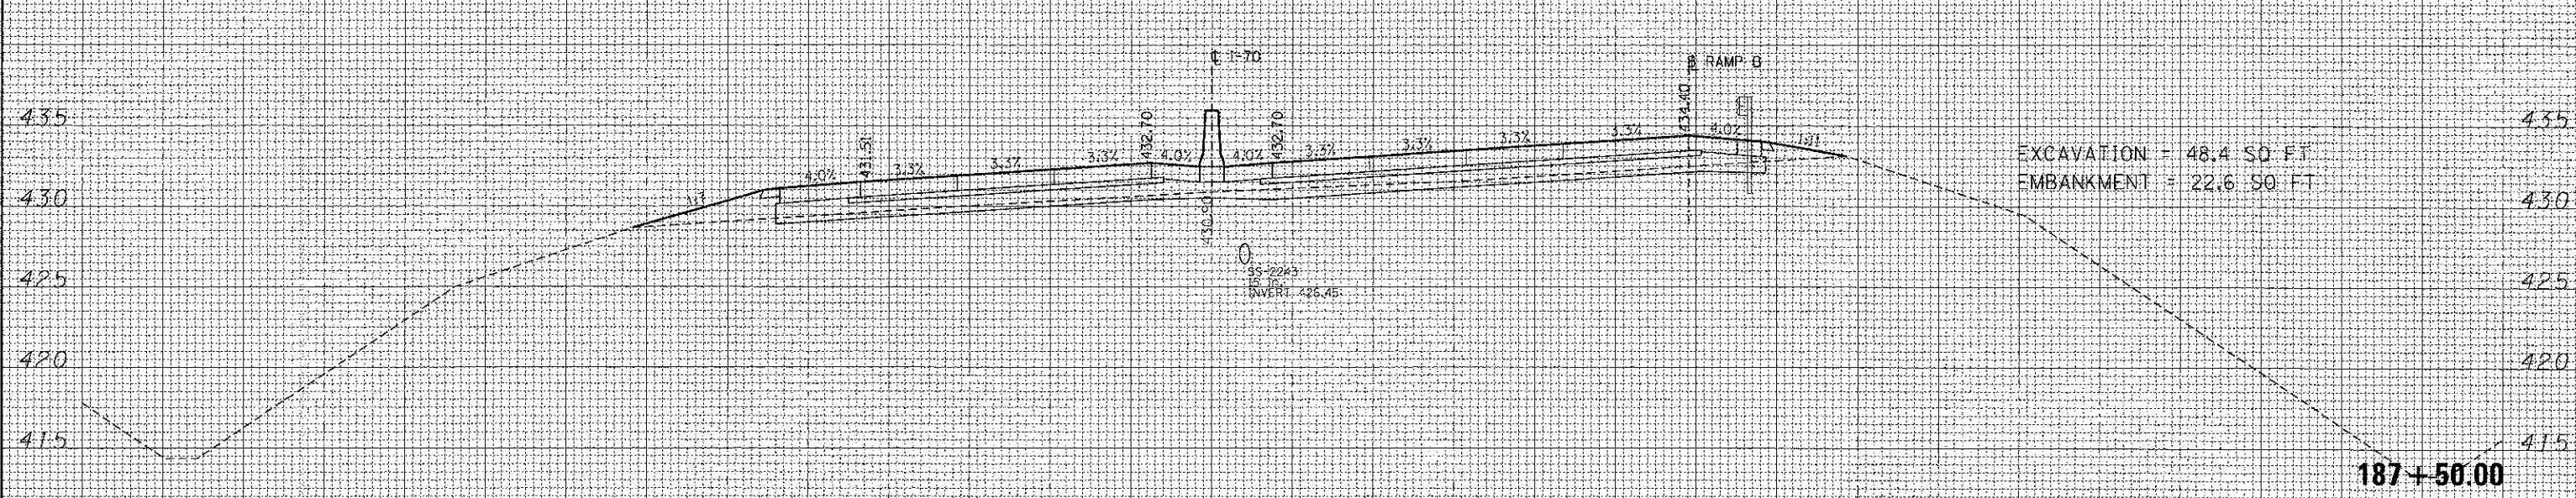

140 130 120 110 100 90 80 70 60 50 40 30 20 10 0 10 20 30 40 50 60 70 80 90 100 110 120 130 140 150 160

FILE NAME =	USER NAME = #USER#	DESIGNED - JB	REVISED -	STATE OF ILLINOIS DEPARTMENT OF TRANSPORTATION	CROSS SECTIONS INTERSTATE 70		F.A. RTE.	SECTION	COUNTY	TOTAL SHEETS	SHEET NO.
#FILE#		DRAWN - AG	REVISED -		82-1R		294	287			
		CHECKED - ACL	REVISED -		CONTRACT NO. 76C43						
		DATE - 06/29/12	REVISED -		ILLINOIS FED. AID PROJECT						
				SCALE:	SHEET NO.	OF SHEETS	STA. 187+00.00 TO STA. 187+50.00				

DATE	
BY	
REVIEWED	
APPROVED	
NO. 1	
NO. 2	
DATE	
BY	
REVIEWED	
APPROVED	
NO. 1	
NO. 2	
