
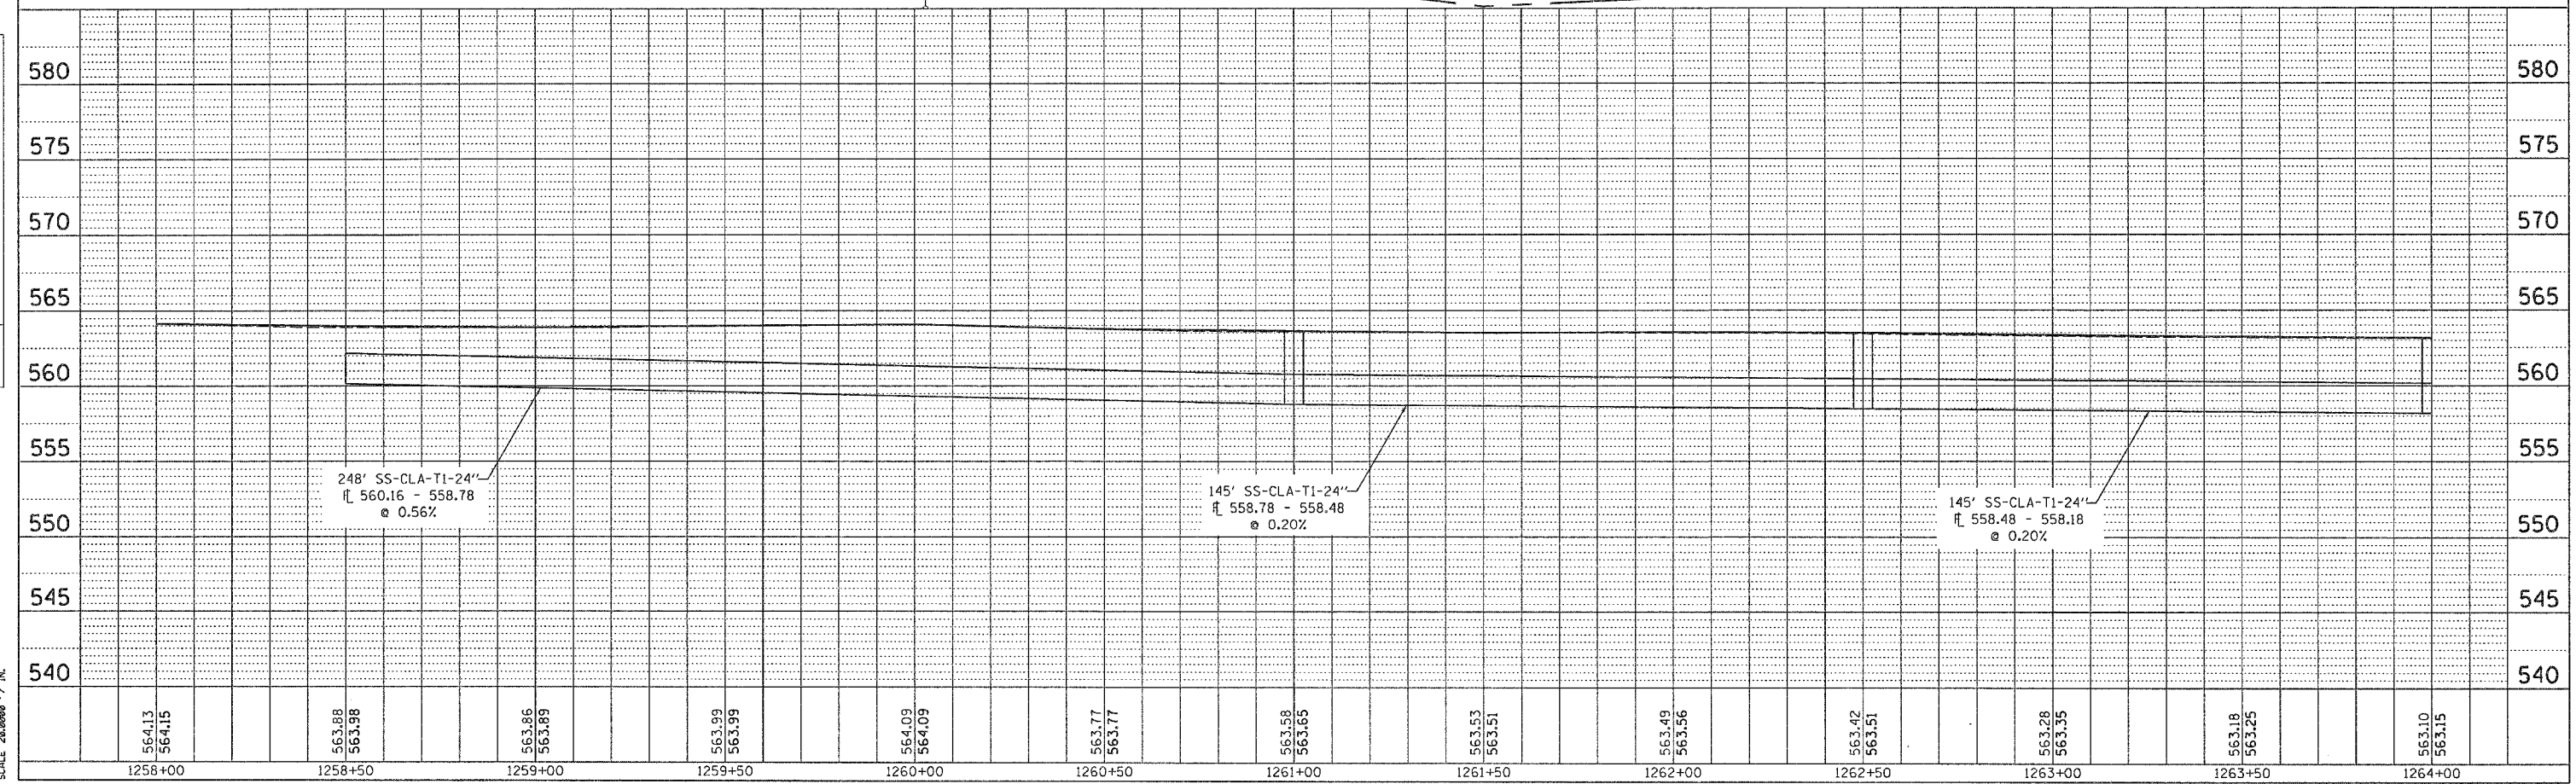


F.A.P. RTE.	SECTION	COUNTY	TOTAL SHEETS	SHEET NO.
599	26-15DM	POCK ISLAND	116	29
STA.		TO STA.		
FED. ROAD DIST. NO.		ILLINOIS	FED. AID PROJECT	

DRAINAGE DETAILS

NOTE:
STORM SEWER TO BE PLACED ON CURVE TO FIT THE PIPE TEES AT THE MEDIAN INLETS.

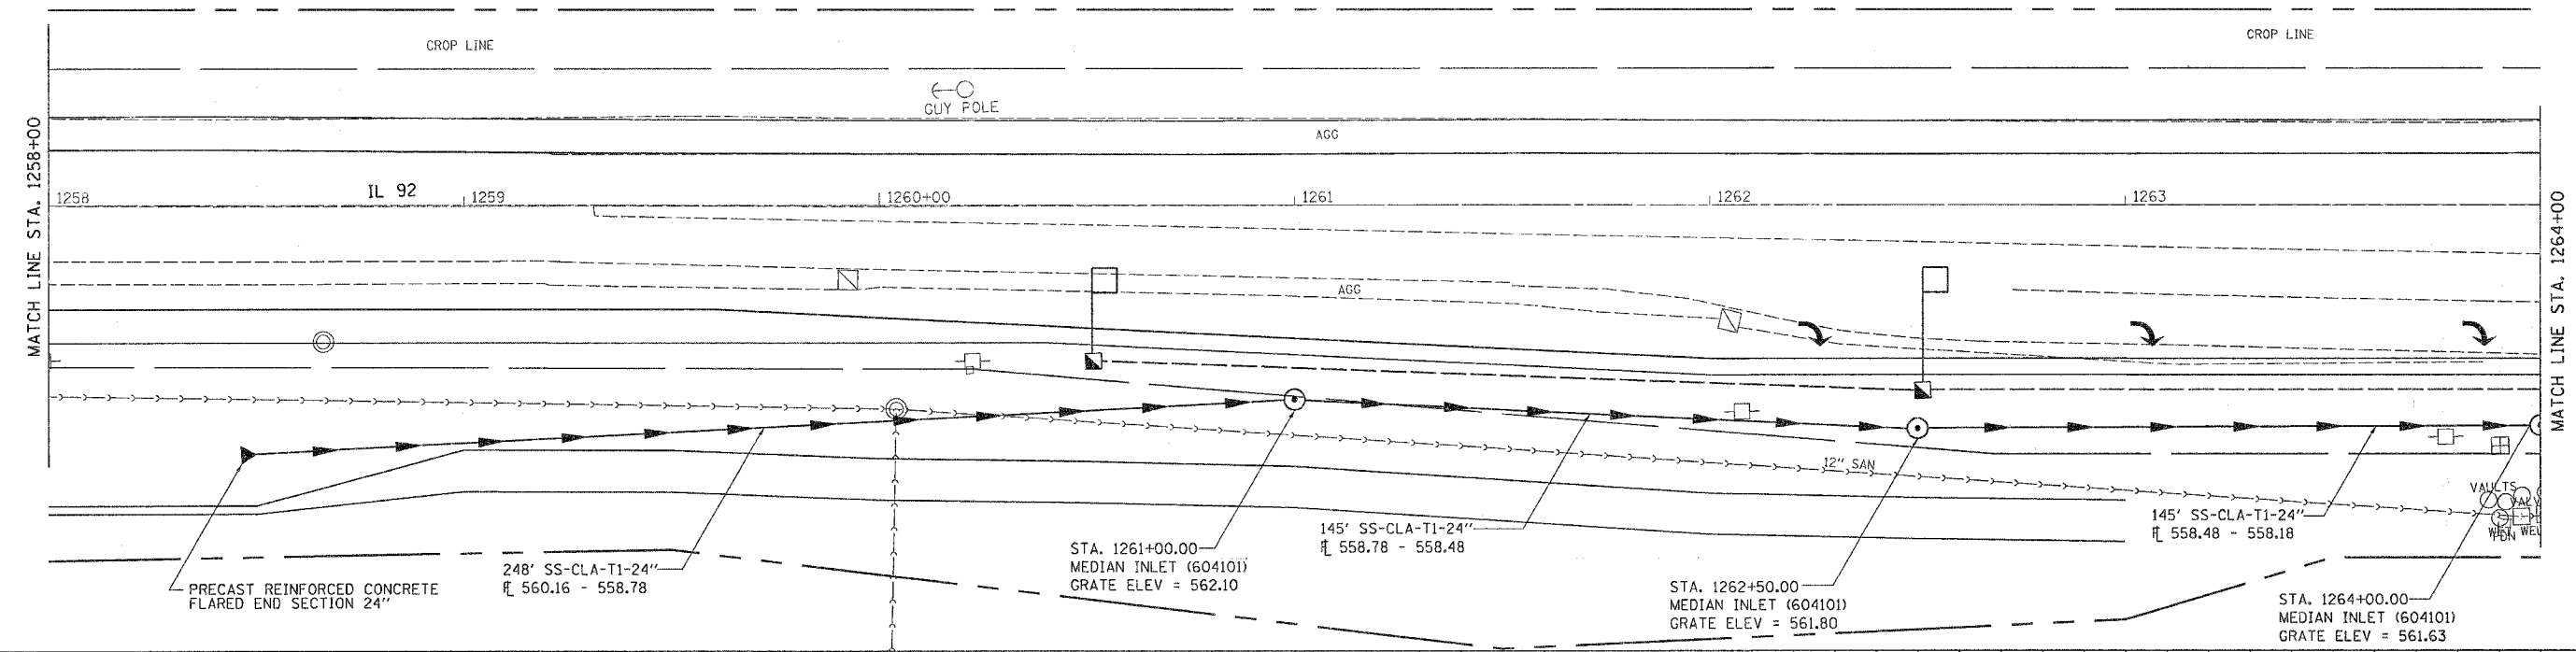

DATE: _____
BY: _____
PLAN SHEETED
NOTED BY: _____
NOTE: DATE OF PLAN CHECKED: _____
NO. OF SHEETS: _____

DATE: _____
BY: _____
OF LINES: _____
NOTED BY: _____
NOTE: DATE OF PLAN CHECKED: _____
NO. OF SHEETS: _____

PLOT NAME: Jun 24 2008 10:07 AM
FILE NAME: 26-15DM.dwg
PLOT SCALE: 20/8000' / IN.