


F.A.P. RTE.	SECTION	COUNTY	TOTAL SHEETS	SHEET NO.
599	(28-15DM)	ROCK ISLAND	116	44
STA.		TO STA.		
FED. ROAD DIST. NO.		ILLINOIS FED. AID PROJECT		

# STAGING DETAILS

## STAGE 3:

CLOSE TURKEY HOLLOW ROAD AND SIGN THE PROPOSED DETOUR. (SEE SPECIAL PROVISIONS FOR START DATES AND COMPLETION DATES)

STAGE 3 WORK SHALL INCLUDE FULL DEPTH PAVEMENT REMOVAL, PAVEMENT CONSTRUCTION, AND GRADING ON TURKEY HOLLOW ROAD. THE TRAFFIC LANES WILL REMAIN THE SAME AS THEY WERE IN STAGE 2. TRAFFIC CONTROL AND PROTECTION SHALL BE SET UP AND PAID FOR ACCORDING TO STANDARD 701331 ON IL 92 AND TRAFFIC CONTROL FOR ROAD CLOSURE ON TURKEY HOLLOW ROAD.

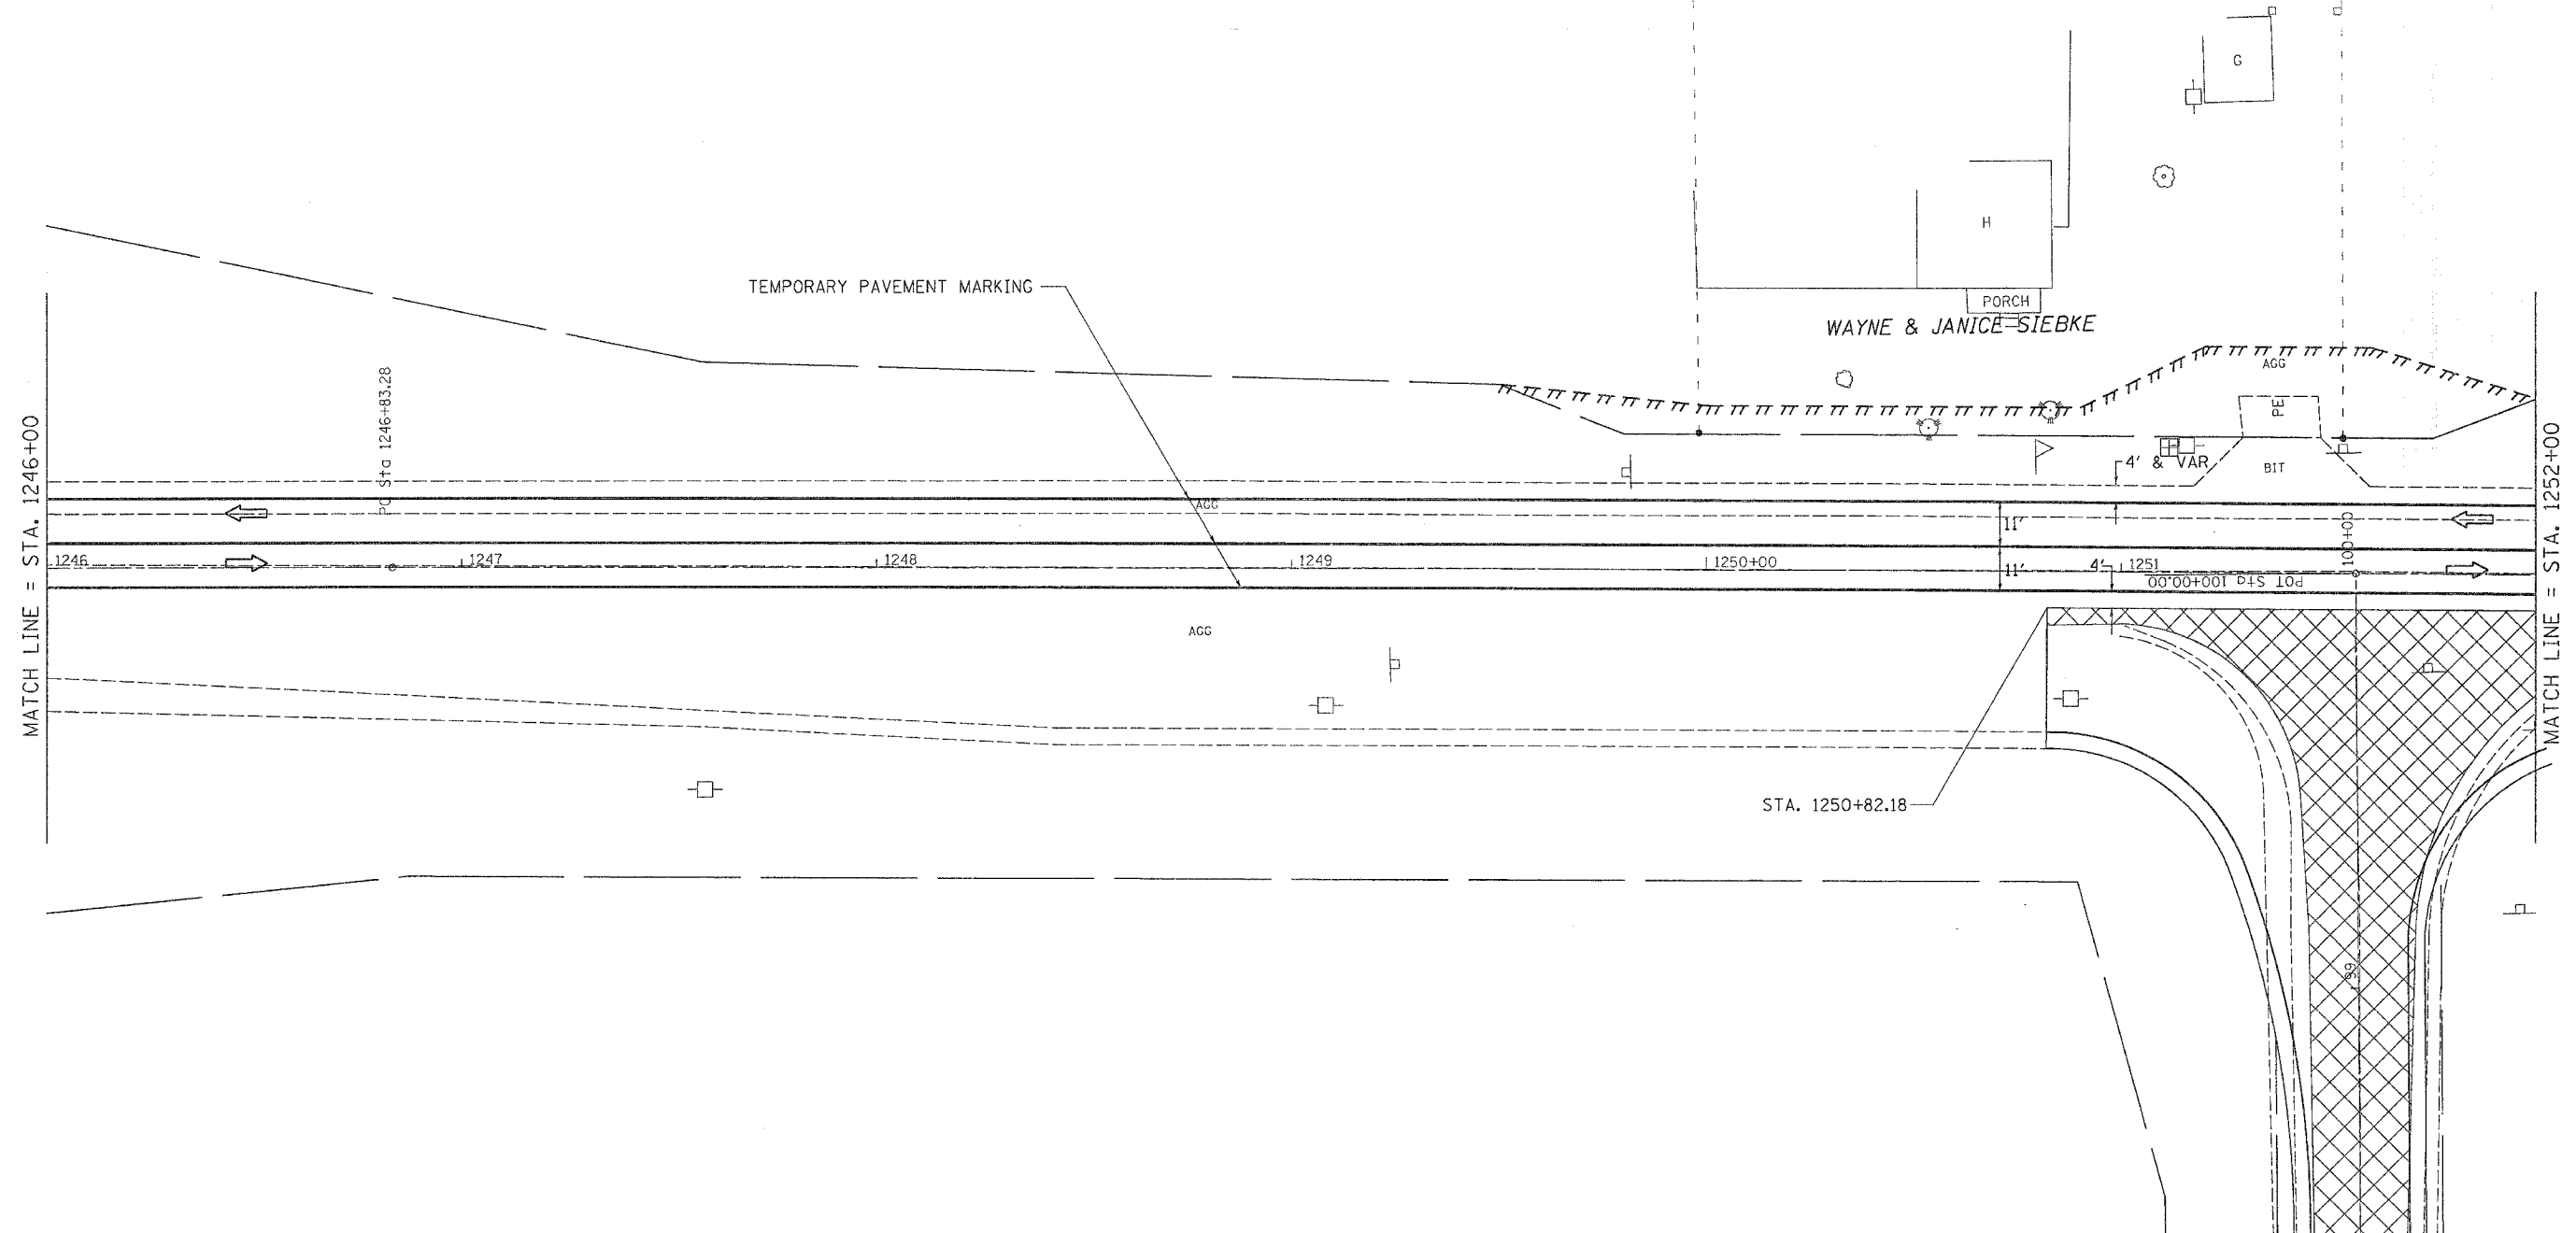

PLOT DATE = Wed Jun 21 11:09:22 2006  
 PLOT SCALE = 20.0000' / IN  
 USER NAME = mgpllj

REVISIONS	
NAME	DATE

ILLINOIS DEPARTMENT OF TRANSPORTATION

SCALE: VERT. \_\_\_\_\_  
 HORIZ. \_\_\_\_\_  
 DATE \_\_\_\_\_

DRAWN BY \_\_\_\_\_  
 CHECKED BY \_\_\_\_\_