
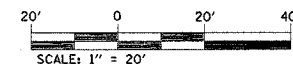


F.A.P. RTE.	SECTION	COUNTY	TOTAL SHEETS	SHEET NO.
799	1-T	ST. CLAIR	9	4
STA. 41+94.00		TO STA. 48+00.00		
FED. ROAD DIST. NO.	ILLINOIS	FED. AID PROJECT		

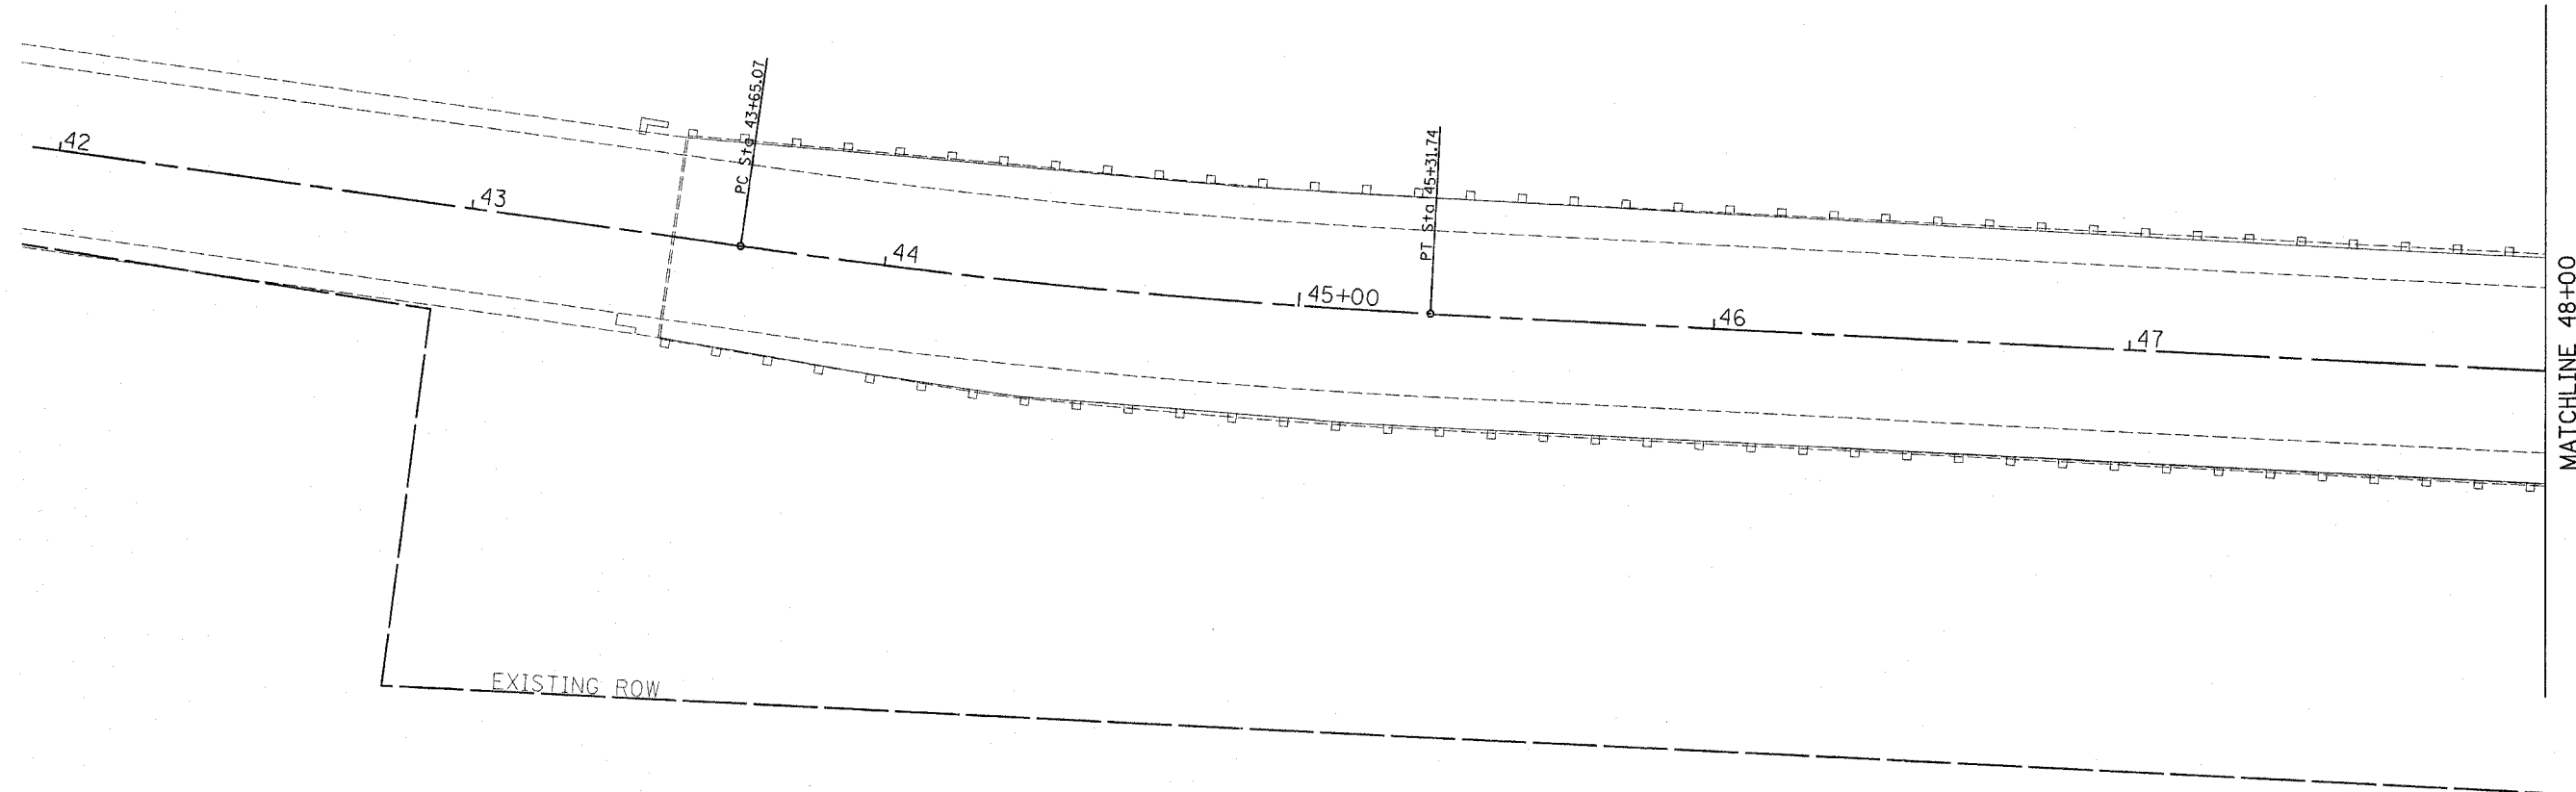

REVISIONS	
NAME	DATE

ILLINOIS DEPARTMENT OF TRANSPORTATION  
**PLAN VIEW**  
 FAP ROUTE 799  
 SECTION 1-T  
 ST. CLAIR COUNTY

PLOT DATE = 7/5/2006  
 FILE NAME = c:\projects\76858\plan\p1n00805.dgn  
 PLOT SCALE = 20.5000 / IN.  
 USER NAME = kpl/asa