


ROUTE	SECTION	COUNTY	TOTAL SHEETS	SHEET NUMBER
Various	2004-089I	COOK	27	10

CONTRACT 62833

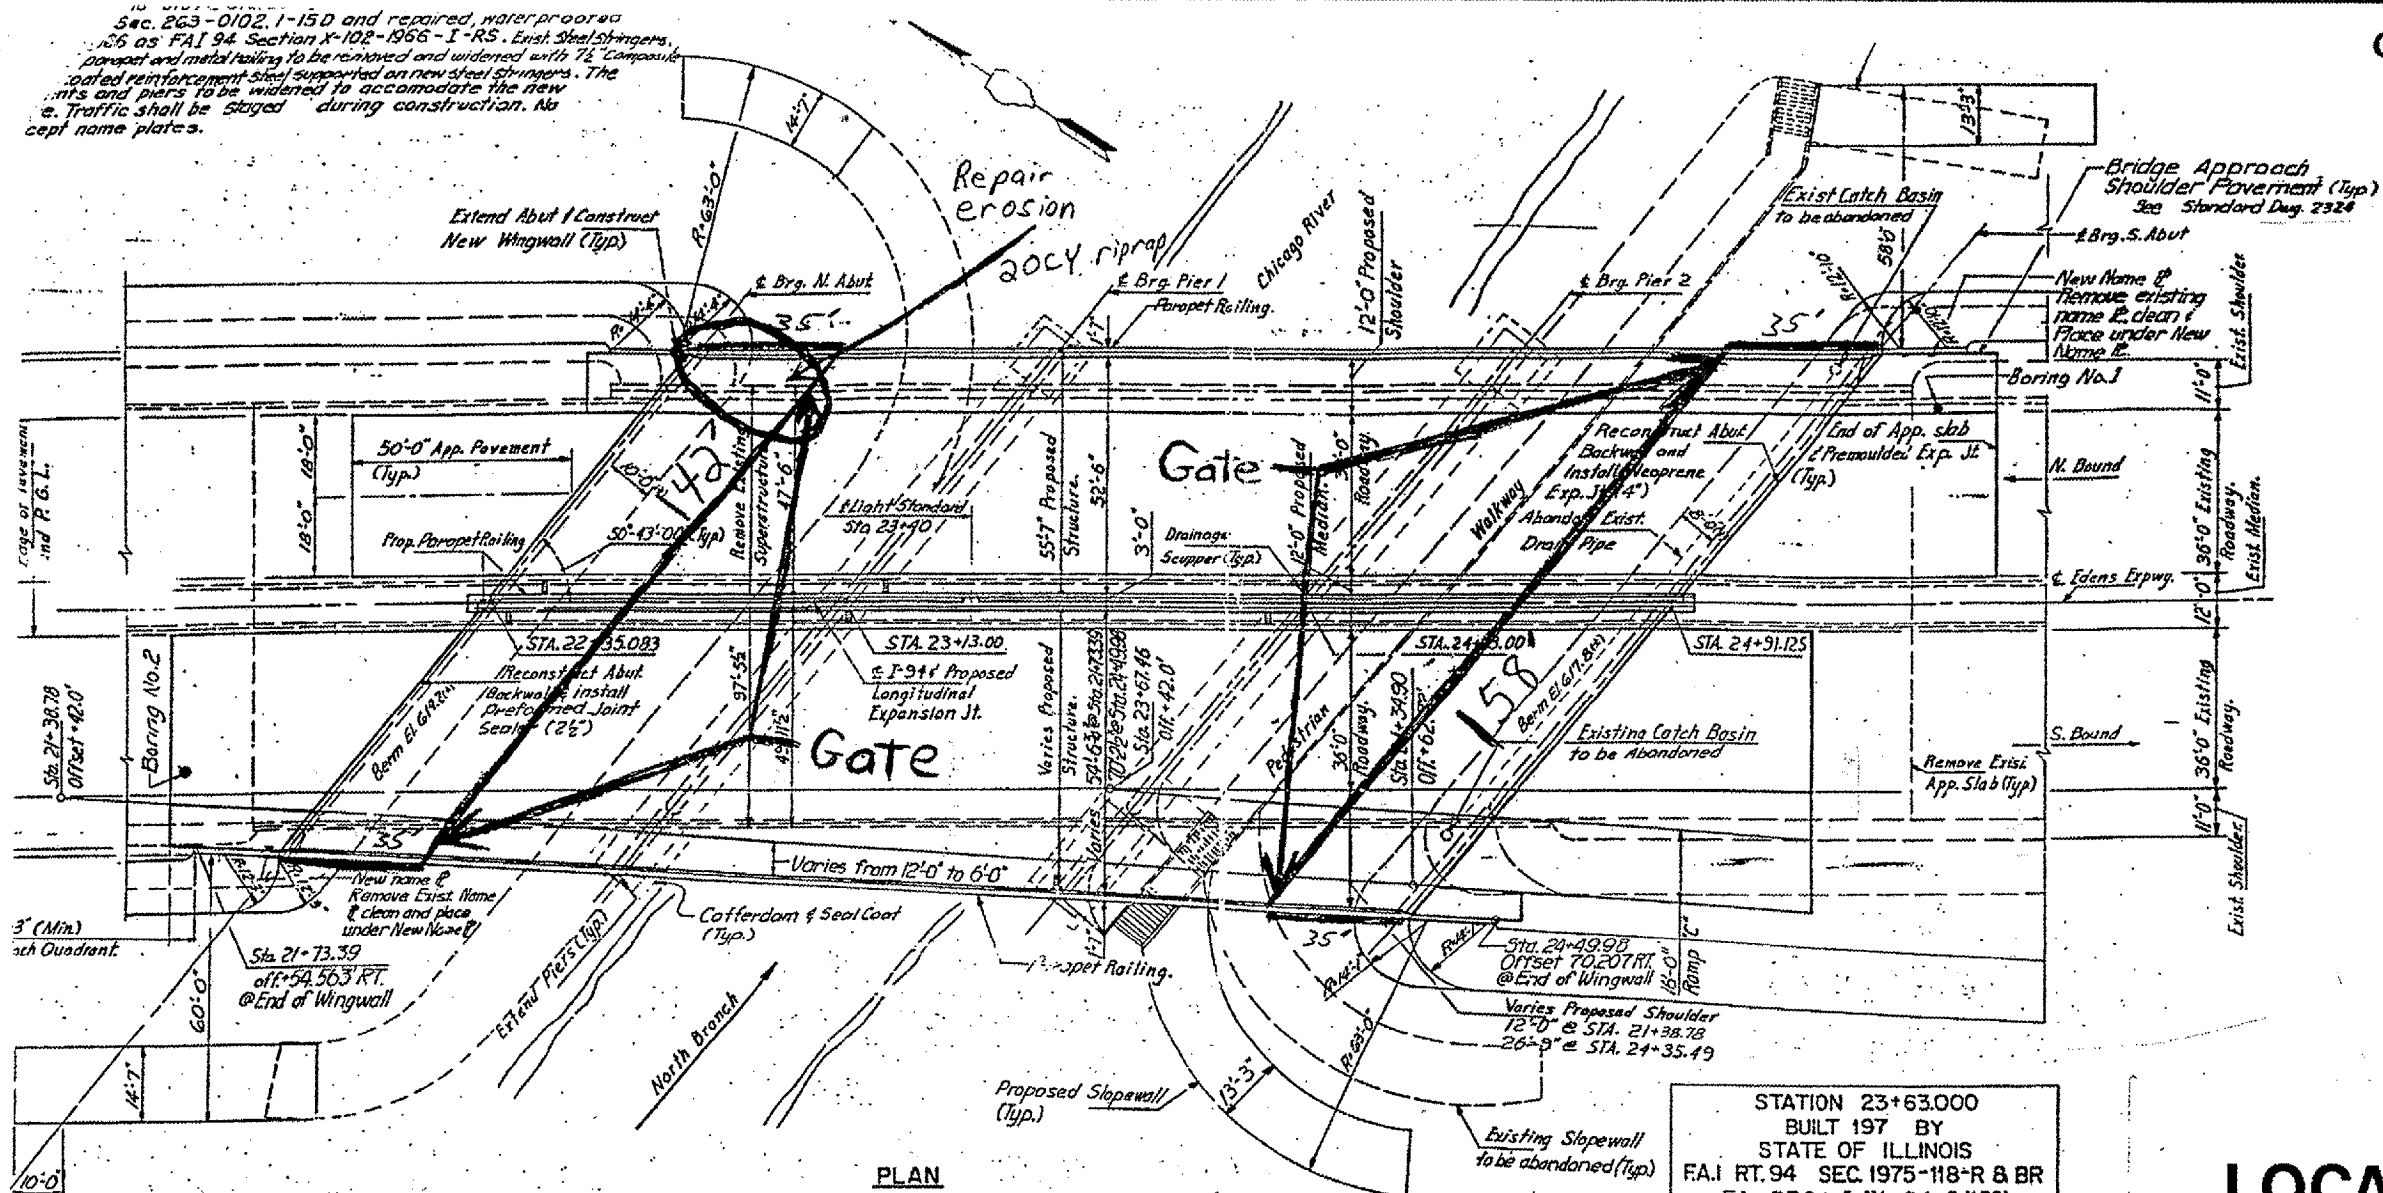

LOCATION NO. 2

STATION 23+63.000  
 BUILT 197 BY  
 STATE OF ILLINOIS  
 F.A.I. RT. 94 SEC. 1975-118-R & BR  
 F.A. PROJ. I-IX-94-2(130)  
 LOADING HS 20 & ALT.  
 STR. NO. 016-0107

NAME PLATF  
 (For Details of Name Platf  
 to Standard 2)

016-0107  
 I 94 (Edens)/N. Branch Chicago River  
 440' LF of 8' fence  
 4 Eo gates  
 20CY Riprap

Station	Elevation	Station	Elevation	Station	Elevation	Station	Elevation
Sta. 22+39.991	El. 625.781	Sta. 23+17.908	El. 625.695	Sta. 24+17.908	El. 625.160	Sta. 24+96.033	El. 625.194
Sta. 22+30.175	El. 625.786	Sta. 23+08.092	El. 625.711	Sta. 24+08.092	El. 625.489	Sta. 24+86.217	El. 625.228
North Bound P.G.L.		South Bound P.G.L.		Exp.		Exp.	
Distances Measured along Edens Expwy.		Fixed 77'-11"		100'-0"		79'-12"	

