


| F.A.I. RTE. | SECTION | COUNTY | TOTAL SHEETS | SHEET NO. |
|---------------------|--------------|---------------------------|--------------|-----------|
| 55 | 2004-119 GRR | WILL | 15 | 10 |
| STA. 1592+00 | | TO STA. 1600+30 | | |
| FED. ROAD DIST. NO. | | ILLINOIS FED. AID PROJECT | | |

CONTRACT NO. 62885

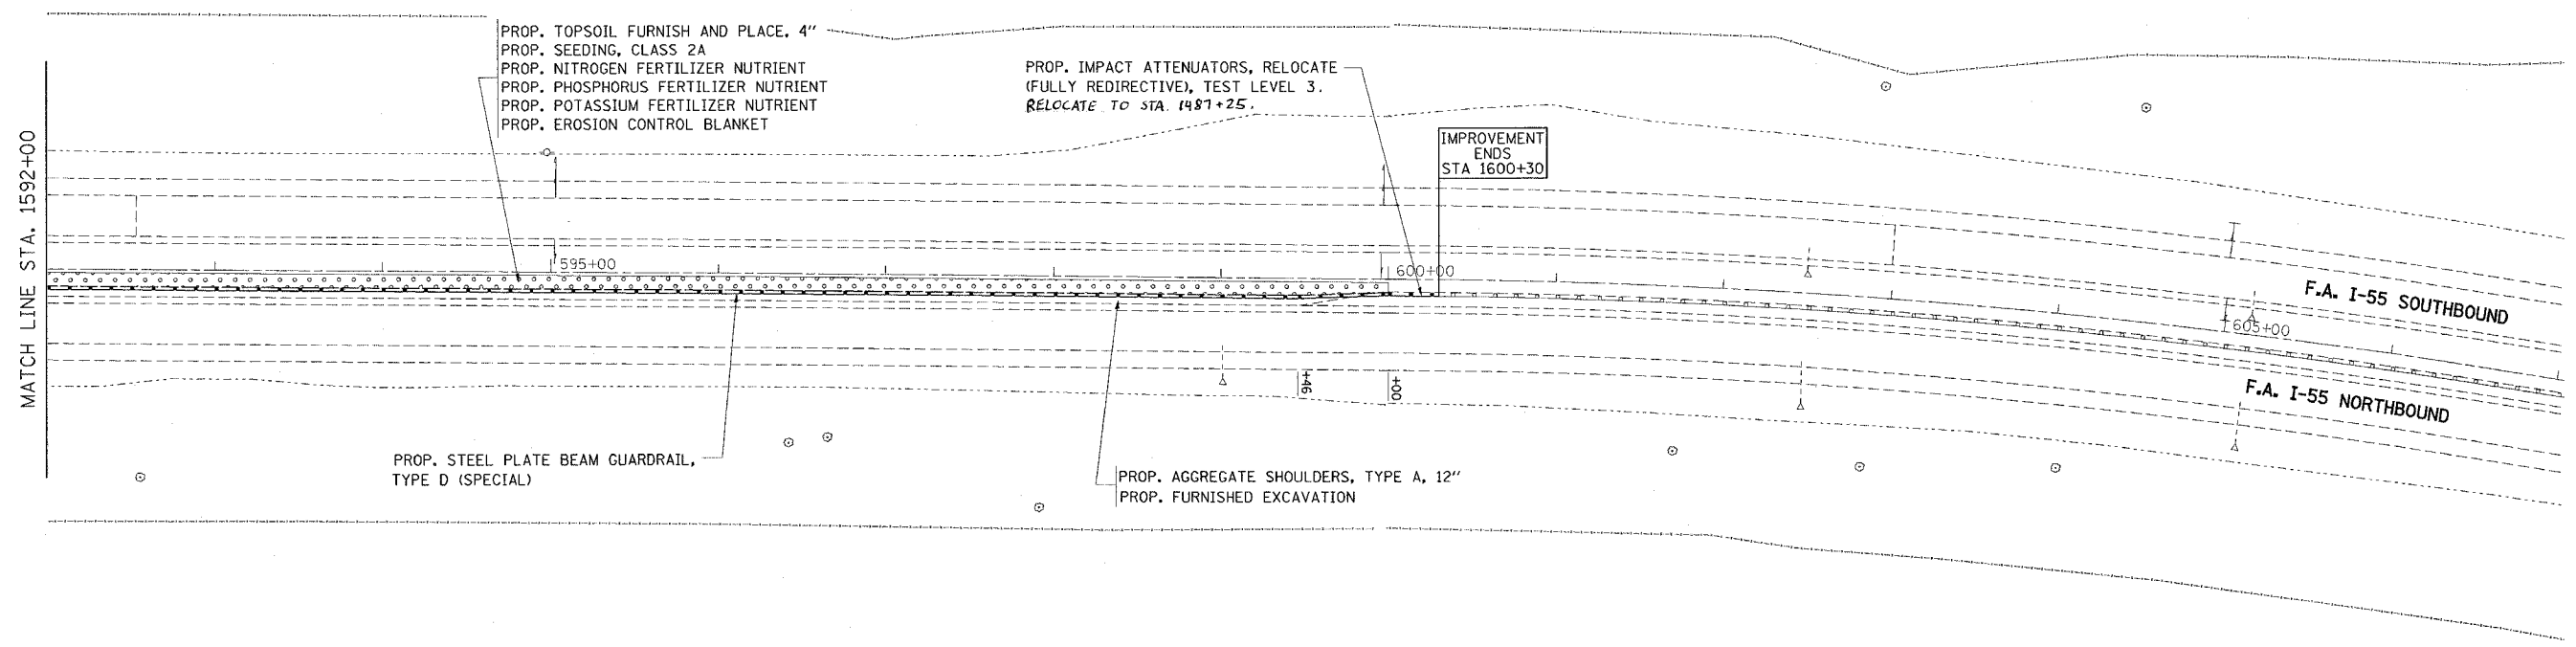

| REVISIONS | |
|-----------|------|
| NAME | DATE |
| | |
| | |
| | |
| | |
| | |
| | |
| | |
| | |
| | |
| | |

ILLINOIS DEPARTMENT OF TRANSPORTATION
 FAI 55/ I-55
 S/O IL 126 TO RENWICK ROAD
 EXISTING/ PROPOSED ROADWAY

SCALE: VERT. _____
 HORIZ. _____
 DATE _____

DRAWN BY: DN
 CHECKED BY: IR

PLOT DATE = 5/25/2005
 PLOT SCALE = 50.0000' / IN.
 REFERENCE = *REF*
 : 13:09:20 05/25/2005