


FINAL SURVEY	SURVEYED	BY	DATE
NOTE BOOK NO.	PLOTTED		
	TEMPLATE		
	AREAS CHECKED		

ORIGINAL SURVEY	SURVEYED	BY	DATE
NOTE BOOK NO.	PLOTTED		
	TEMPLATE		
	AREAS CHECKED		

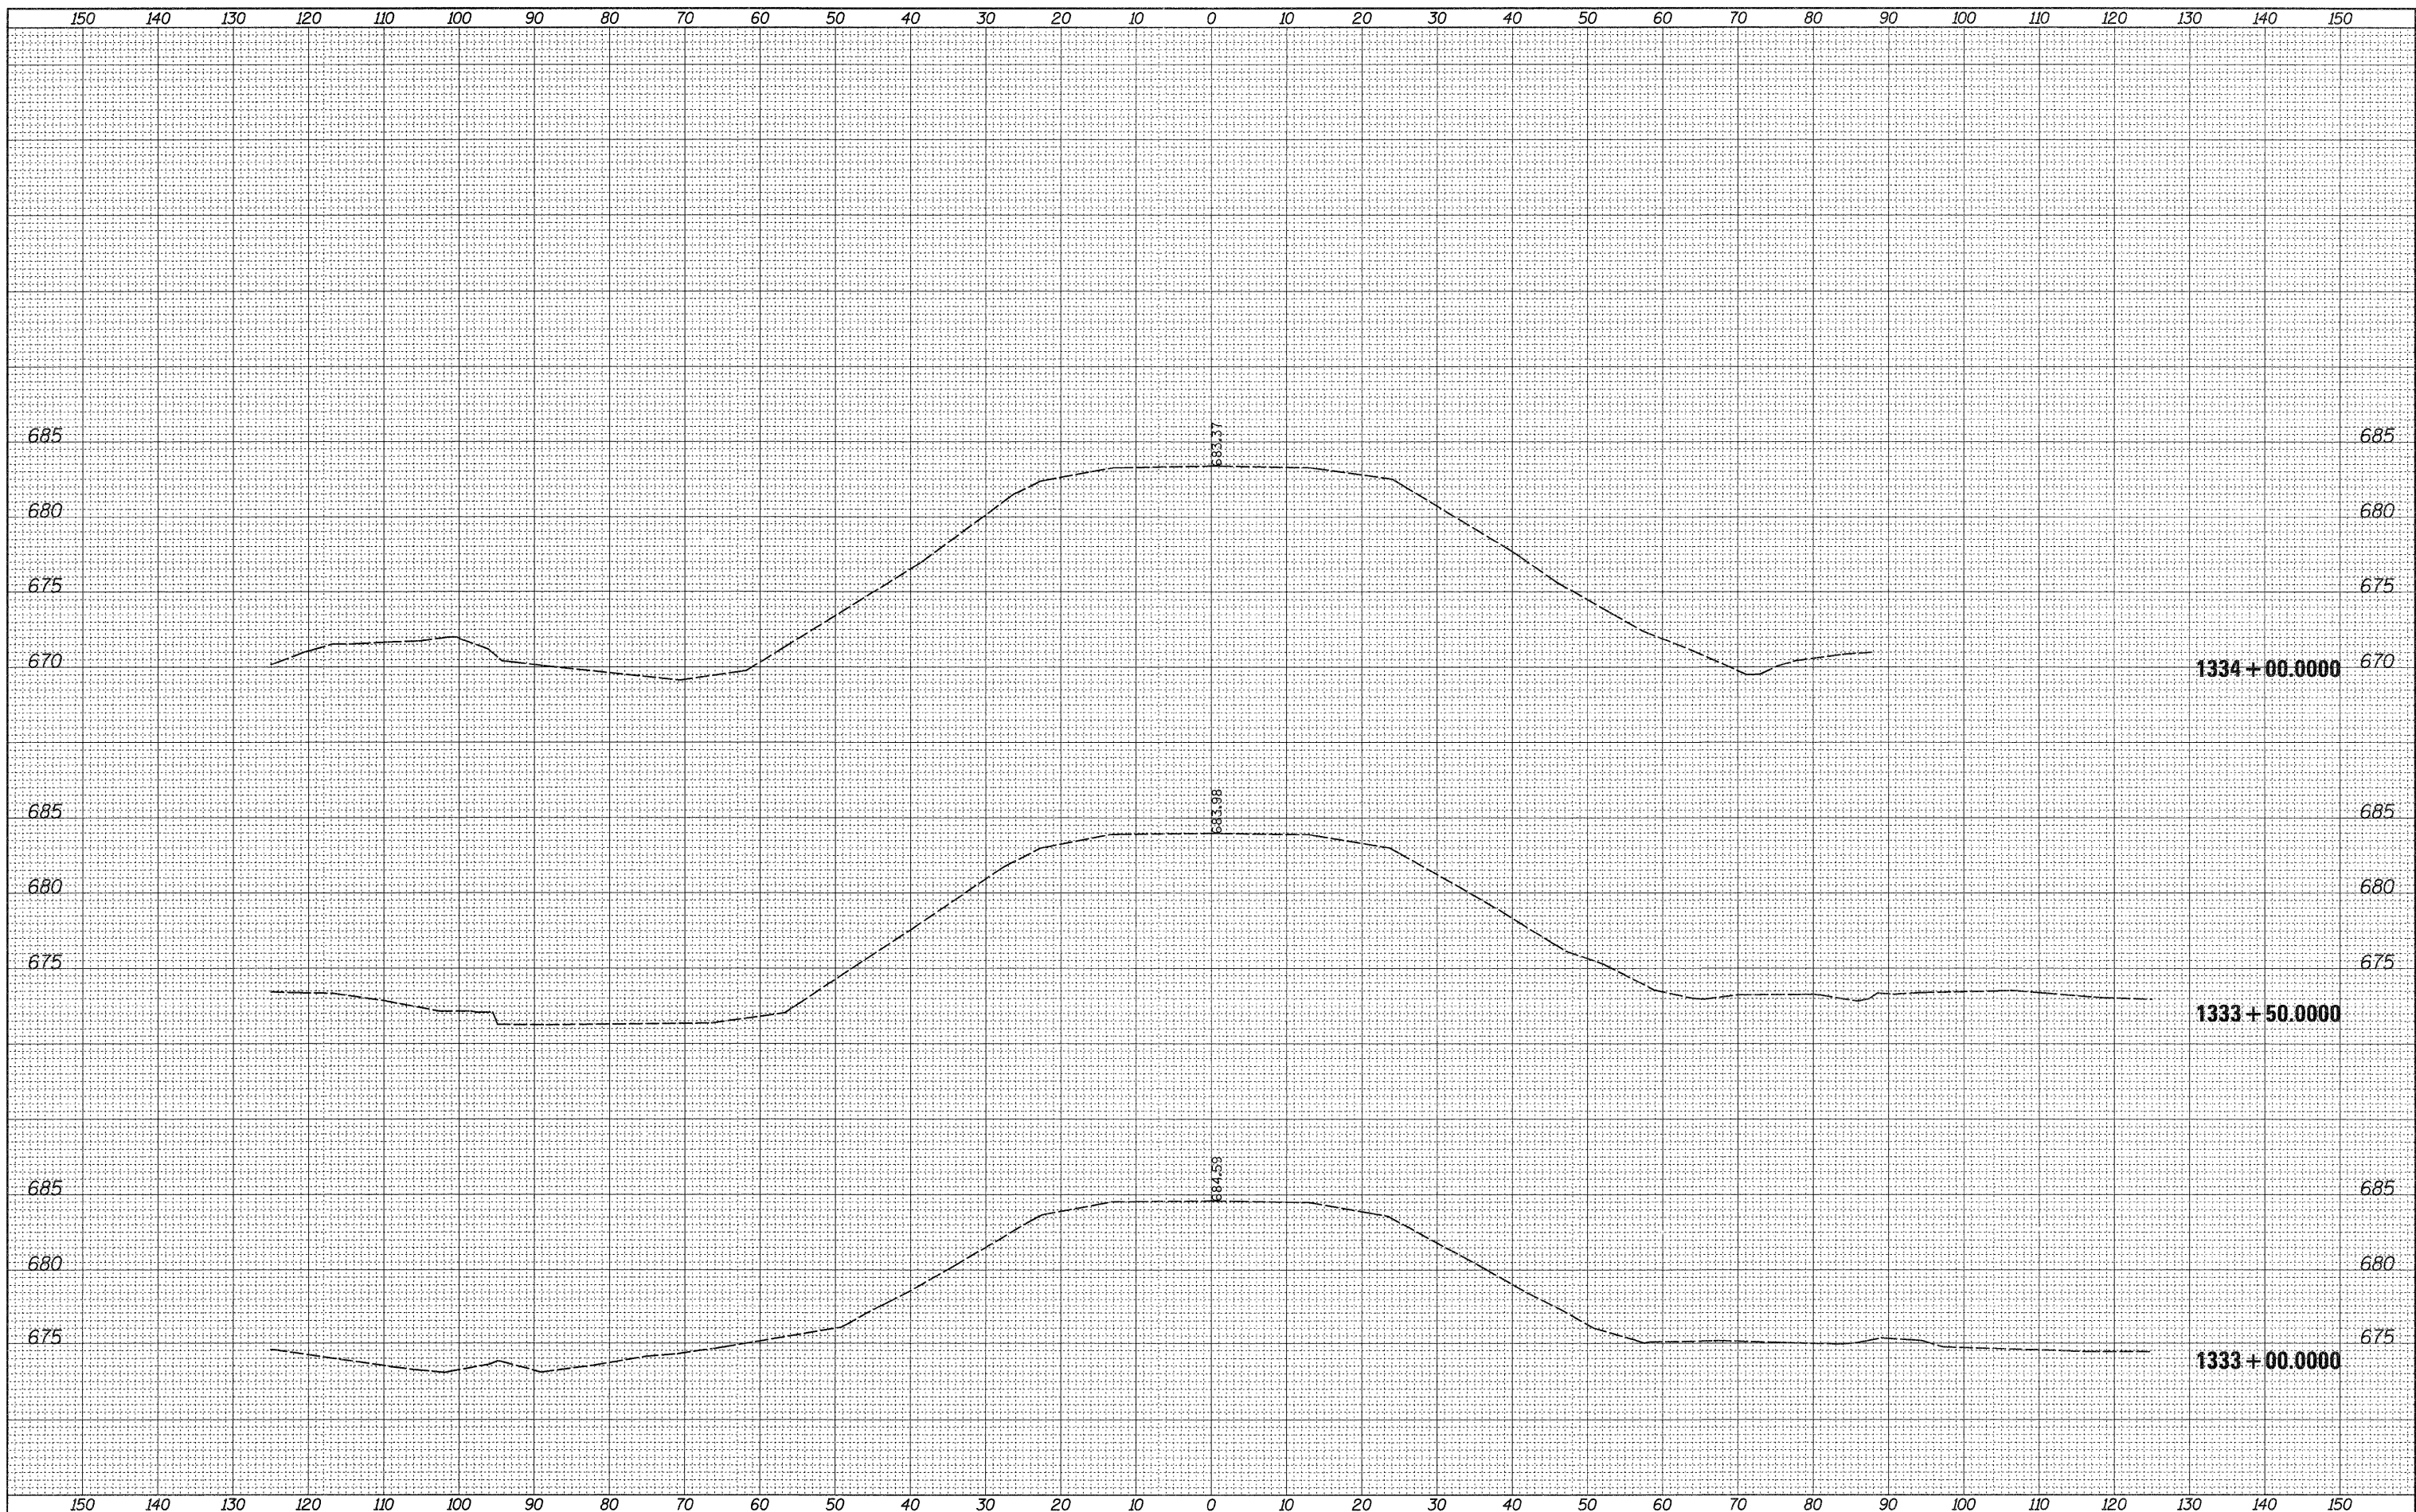

FILE NAME = c:\pwork\p1\dat\hansonke\d0133247\0208609-xsc.mxd	USER NAME = hansonke	DESIGNED -	REVISD -	<b>STATE OF ILLINOIS DEPARTMENT OF TRANSPORTATION</b>	<b>US 30 MAINLINE CROSS SECTIONS</b>			F.A.P. RTE. 309	SECTION 1ST-1	COUNTY WHITESIDE	TOTAL SHEETS 74	SHEET NO. 68
	PLOT SCALE = 10.0000' / in.	DRAWN -	REVISD -		SCALE:	SHEET NO.	OF	SHEETS	STA. 1333+00.0000 TO STA. 1334+00.0000	ILLINOIS FED. AID PROJECT		
	PLOT DATE = Fri Jun 24 07:45:09 2011	CHECKED -	REVISD -		CONTRACT NO. 64F23							
		DATE -	REVISD -									