


150 140 130 120 110 100 90 80 70 60 50 40 30 20 10 0 10 20 30 40 50 60 70 80 90 100 110 120 130 140 150

DATE _____
 BY _____
 SURVEYED _____
 PLOTTED _____
 NOTE BOOK _____
 AREAS CHECKED _____

DATE _____
 BY _____
 SURVEYED _____
 PLOTTED _____
 NOTE BOOK _____
 AREAS CHECKED _____

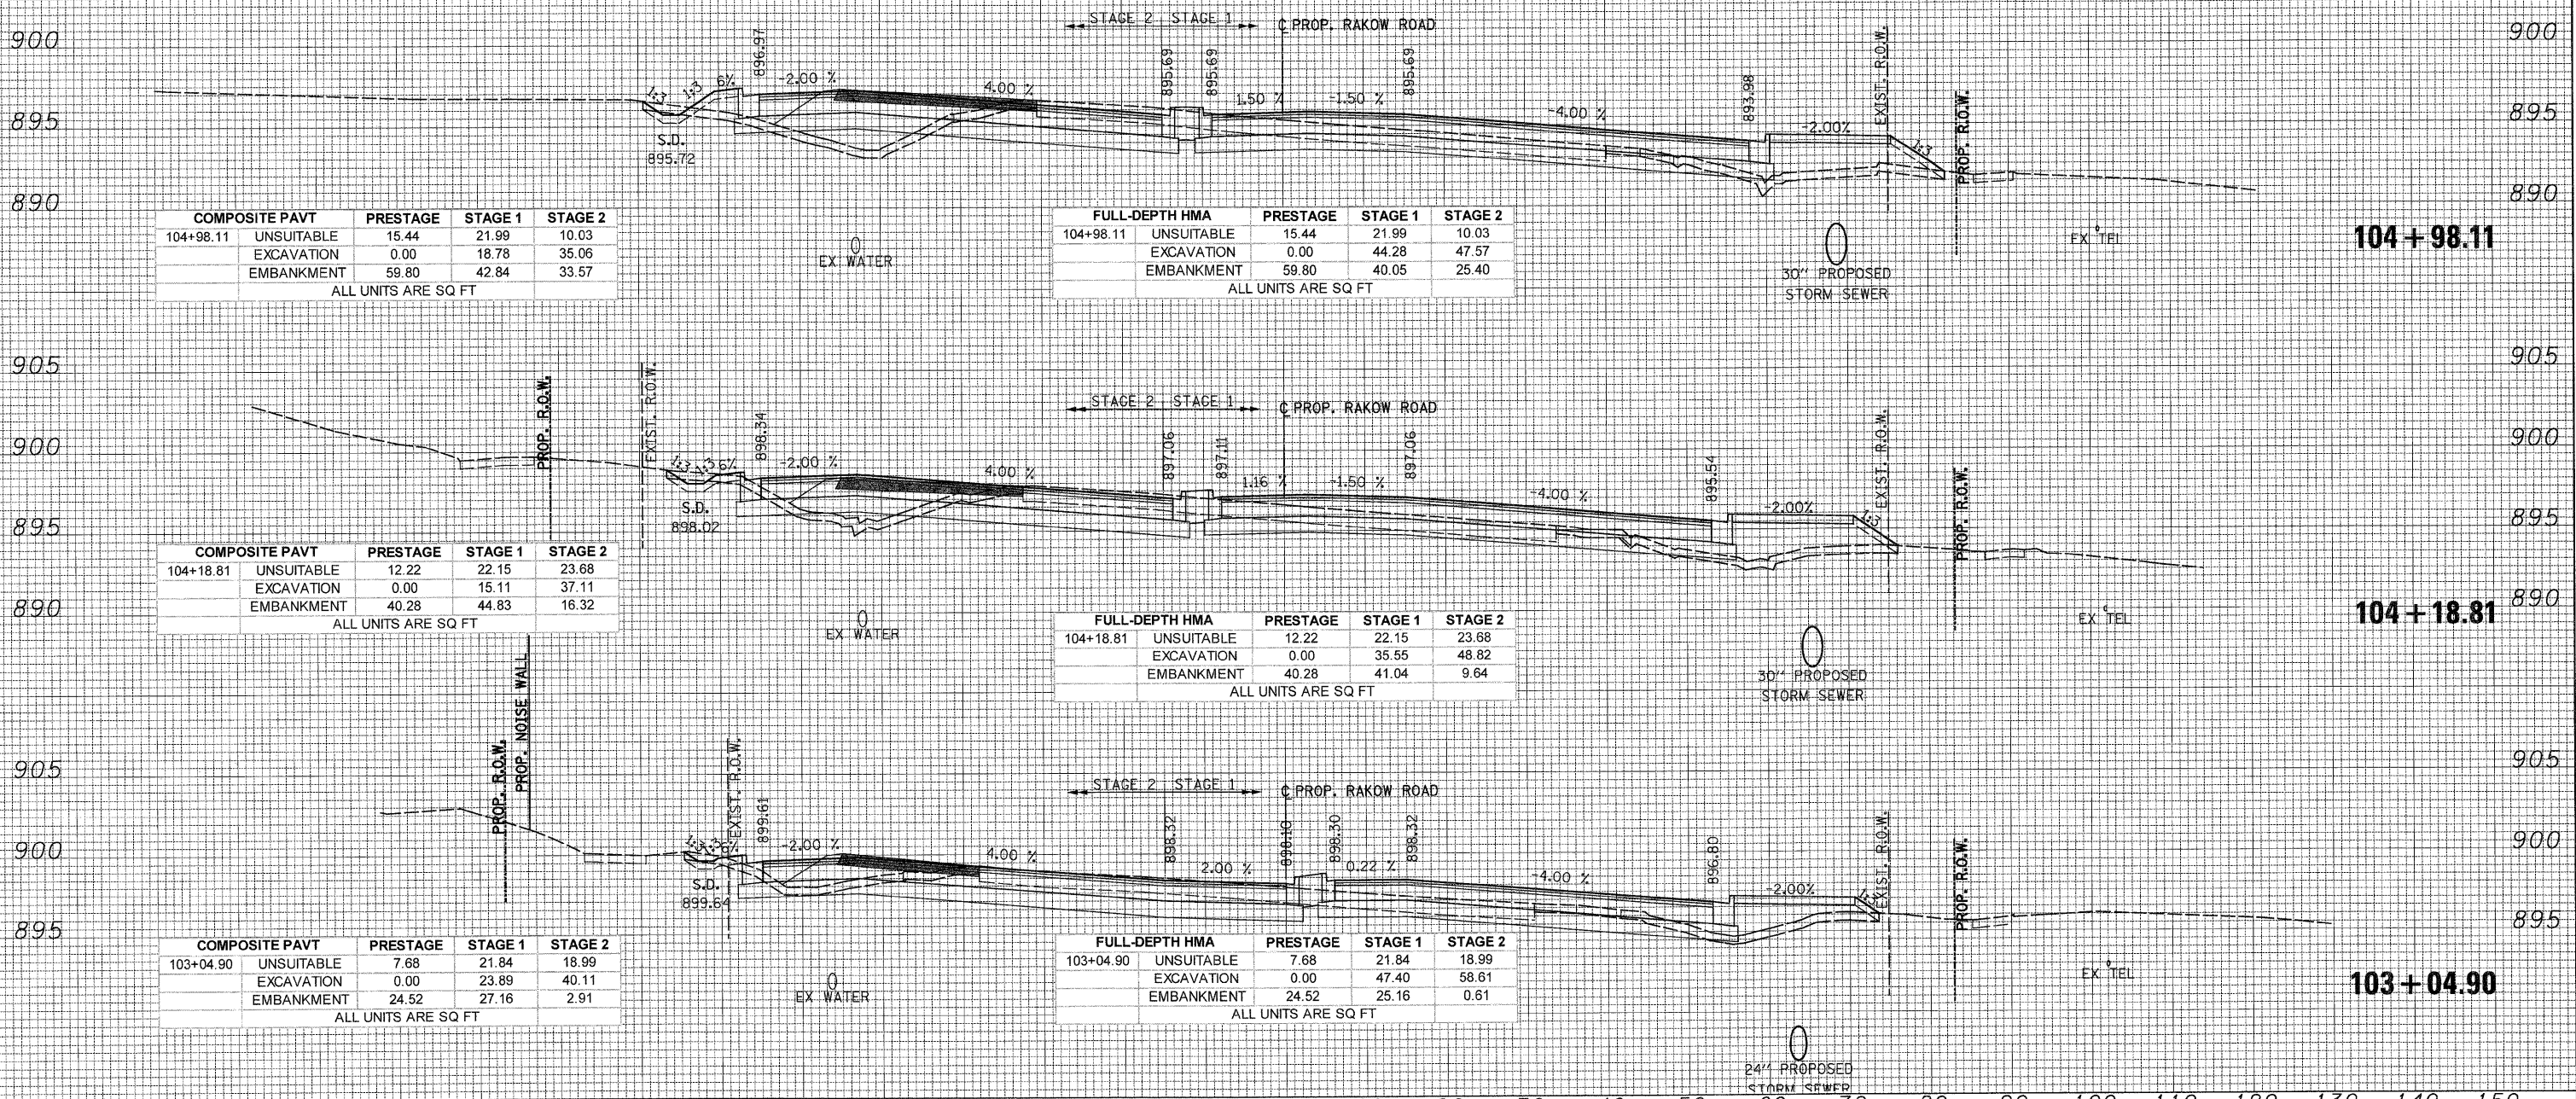

150 140 130 120 110 100 90 80 70 60 50 40 30 20 10 0 10 20 30 40 50 60 70 80 90 100 110 120 130 140 150



USER NAME = Rdy.Lisle
 PLOT CONFIG = PDFGreyLarge.plt
 PLOT SCALE = 1:100
 PLOT DATE = 7/28/2010 8:55:26 PM

DESIGNED - CPK
 DRAWN - TCK
 CHECKED - JAH
 DATE - 8/2/2010

REVISED -
 REVISED -
 REVISED -
 REVISED -



**MCHENRY COUNTY
 DIVISION OF TRANSPORTATION**

**RAKOW ROAD
 CROSS SECTIONS**
 SCALE: 1H:2V SHEET NO. STA. 103+04.90 TO STA. 104+98.11

F.A. RTE. 0336	SECTION 05-00308-00-WR	COUNTY MCHENRY	TOTAL SHEETS 606	SHEET NO. 446
CONTRACT NO. 63398				
ILLINOIS FED. AID PROJECT				

G:\MCDOT\20950.001\Drawings\RDWY\kts\Xsee\XS 21 Rakow.dgn