


| | |
|---------------|--|
| DATE | |
| BY | |
| FINAL SURVEY | |
| PLOTTED | |
| NOTE BOOK | |
| AREAS CHECKED | |
| AREAS CHECKED | |

| | |
|-----------------|--|
| DATE | |
| BY | |
| ORIGINAL SURVEY | |
| PLOTTED | |
| NOTE BOOK | |
| AREAS CHECKED | |
| AREAS CHECKED | |

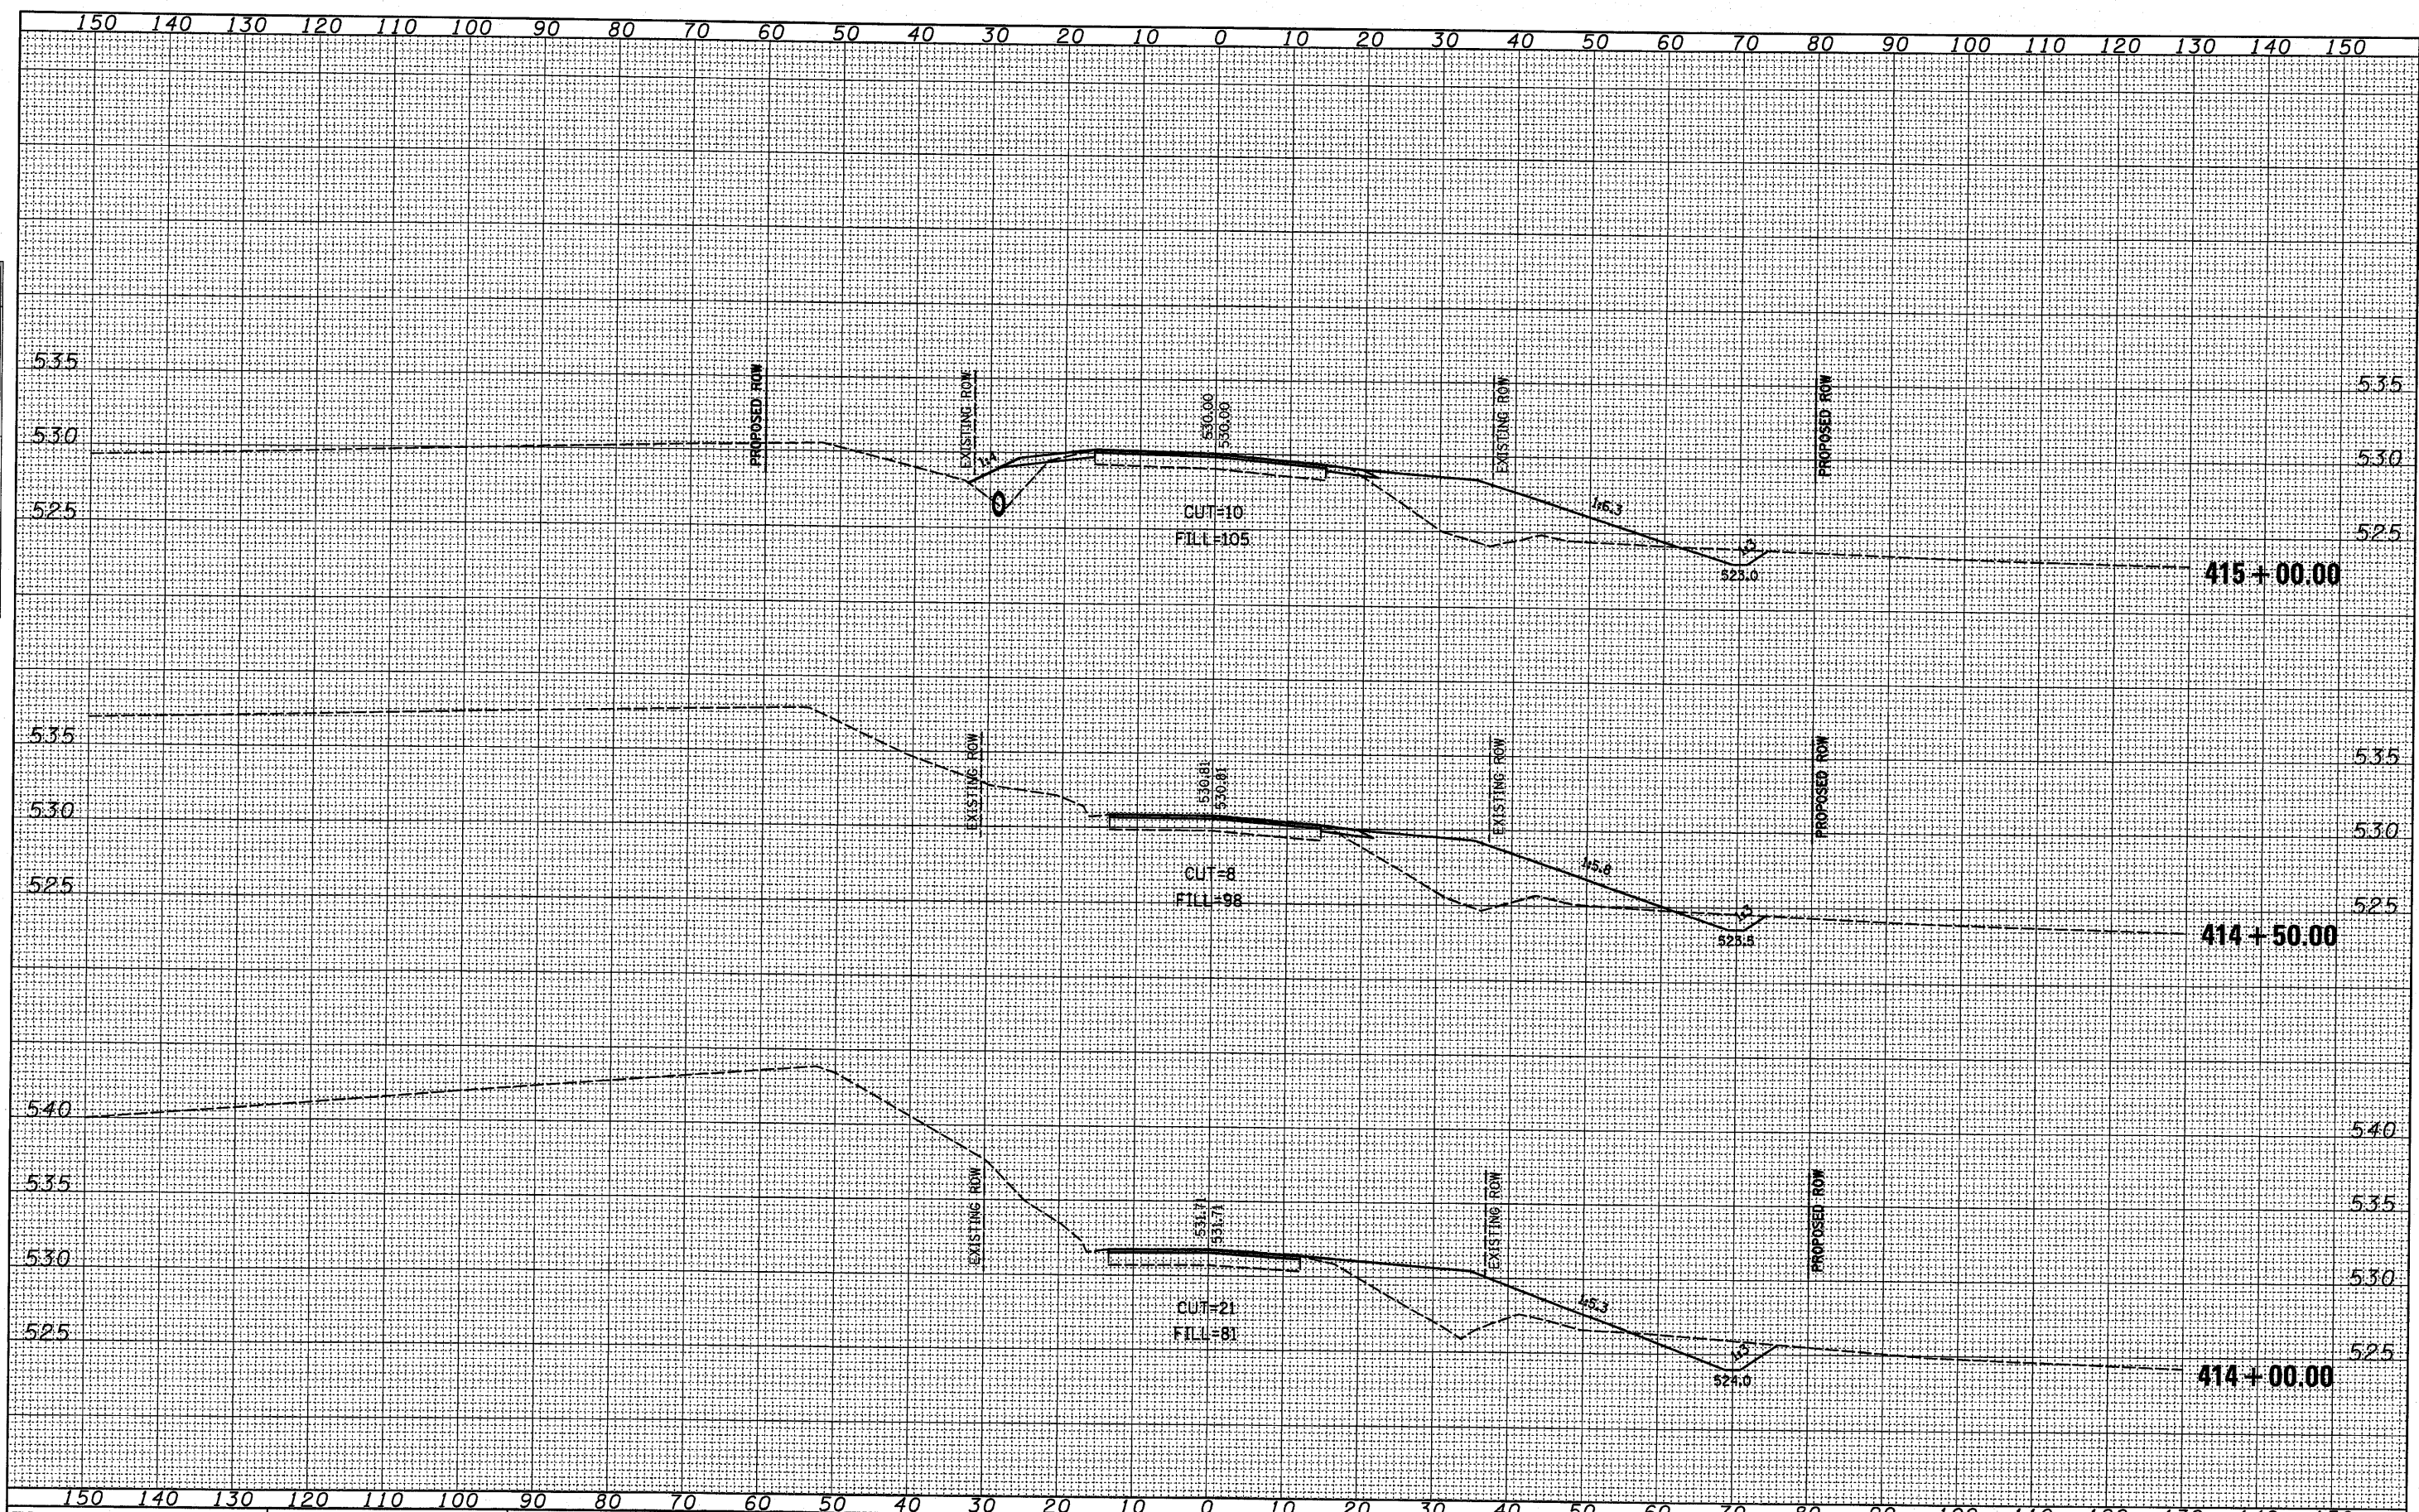

FILE NAME = M:\26054\WG 7 US 6 5-Lane - SN 032-0084\Microstation\xsht00.dgn
 USER NAME = mikebusch
 PLOT SCALE = 10.0000' / IN.
 PLOT DATE = 6/24/2018

| | |
|------------|-----------|
| DESIGNED - | REVISED - |
| DRAWN - | REVISED - |
| CHECKED - | REVISED - |
| DATE - | REVISED - |

**STATE OF ILLINOIS
DEPARTMENT OF TRANSPORTATION**

CROSS SECTIONS

SCALE: SHEET NO. OF SHEETS STA. 414+00.00 TO STA. 415+00.00

| | | | | |
|--------------------|---------|--------|---------------------------|-----------|
| F.A.P. RATE | SECTION | COUNTY | TOTAL SHEETS | SHEET NO. |
| 623 | (O) BR | GRUNDY | 35 | 30 |
| CONTRACT NO. 66913 | | | ILLINOIS FED. AID PROJECT | |