



F.A.P. RTE.	SECTION	COUNTY	TOTAL SHEETS	SHEET NO.
704	(1)N&TS-1	McLEAN	497	24
STA.	N/A	TO STA.	N/A	
FED. ROAD DIST. NO.	ILLINOIS FED. AID PROJECT			
CONTRACT NO. 70514				

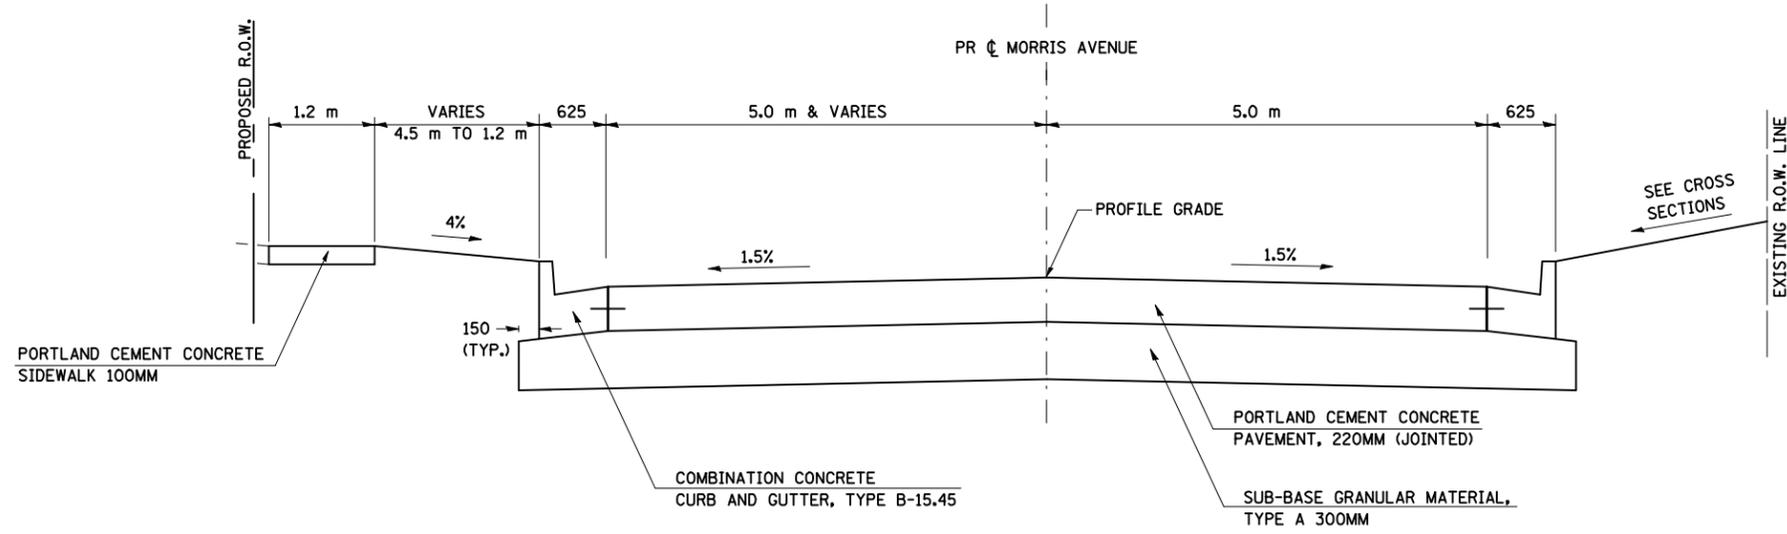

**1 PROPOSED TYPICAL SECTION MORRIS AVENUE**

STA. 0+057.000 TO STA. 0+120.564

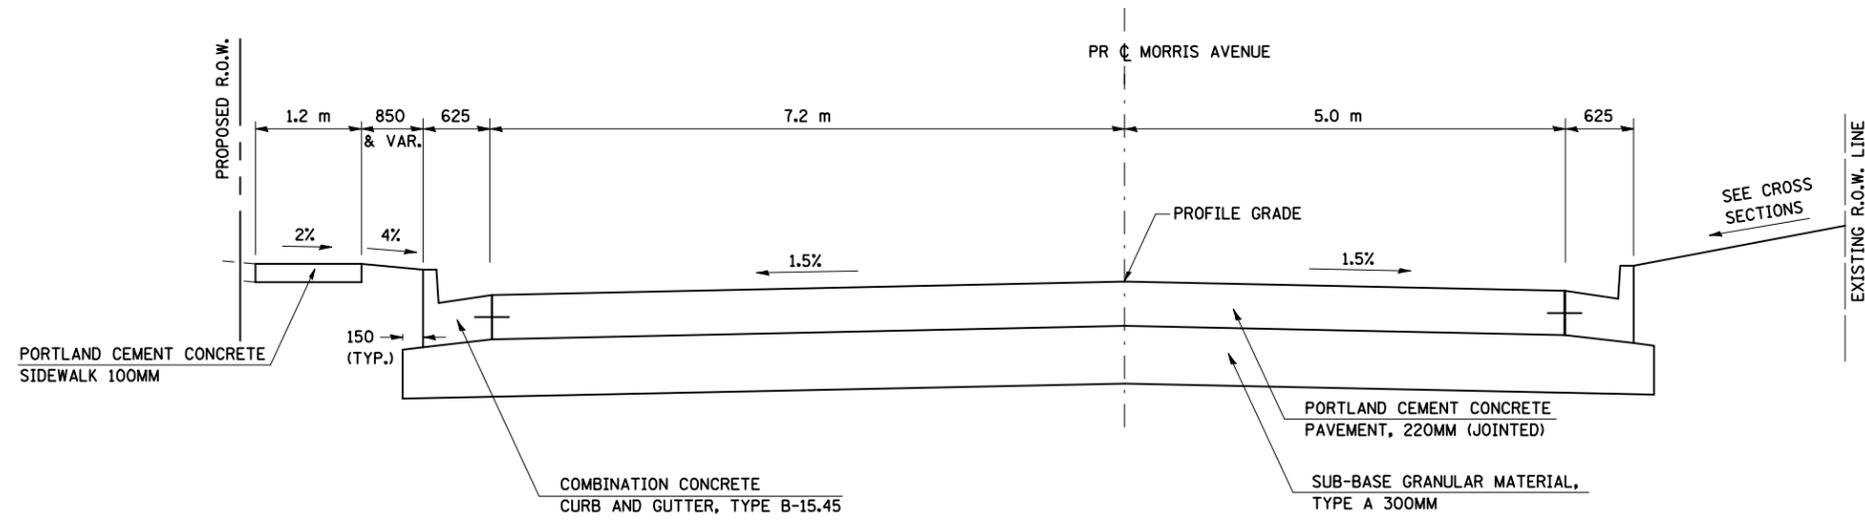

**2 PROPOSED TYPICAL SECTION MORRIS AVENUE**

STA. 0+120.564 TO STA. 0+156.670

**STRUCTURAL PAVEMENT DESIGN MORRIS AVENUE**

STRUCTURAL DESIGN TRAFFIC:	YEAR <u>2018</u>
PV= <u>15824</u>	SU= <u>666</u>
	MU= <u>167</u>
ROAD/STREET CLASSIFICATION:	Class <u>II</u>
PERCENT OF STRUCTURAL DESIGN TRAFFIC IN DESIGN LANE:	
P= <u>50%</u>	S= <u>50%</u>
	M= <u>50%</u>
TRAFFIC FACTOR: Actual TF= <u>1.88</u>	AC Type= <u>N/A</u>
	Minimum TF= <u>N/A</u>
PG GRADE: Binder= <u>N/A</u>	Surface= <u>N/A</u>
SUBGRADE SUPPORT RATING:	
	SSR= <u>P00R</u>

ALL DIMENSIONS ARE IN MM UNLESS OTHERWISE NOTED.

REVISIONS		ILLINOIS DEPARTMENT OF TRANSPORTATION
NAME	DATE	
		PROPOSED TYPICAL SECTIONS MORRIS AVENUE SHEET 1 OF 5
		DRAWN BY SAM
		CHECKED BY PMH
		DATE 05-27-09

PLOT DATE = 8/2/2009  
 PLOT SCALE = 1:125000  
 USER NAME = craigp