



|                     |                           |                   |              |           |
|---------------------|---------------------------|-------------------|--------------|-----------|
| F.A.P. RTE.         | SECTION                   | COUNTY            | TOTAL SHEETS | SHEET NO. |
| 704                 | (1)N & TS-1               | McLEAN            | 497          | 132       |
| STA. 0+850.000      |                           | TO STA. 1+097.343 |              |           |
| FED. ROAD DIST. NO. | ILLINOIS FED. AID PROJECT |                   |              |           |

CONTRACT NO. 70514

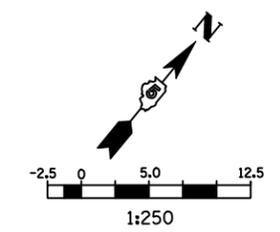

- LEGEND**
- TYPE III BARRICADE
  - SIGN
  - WORK AREA
  - DIRECTION OF TRAFFIC

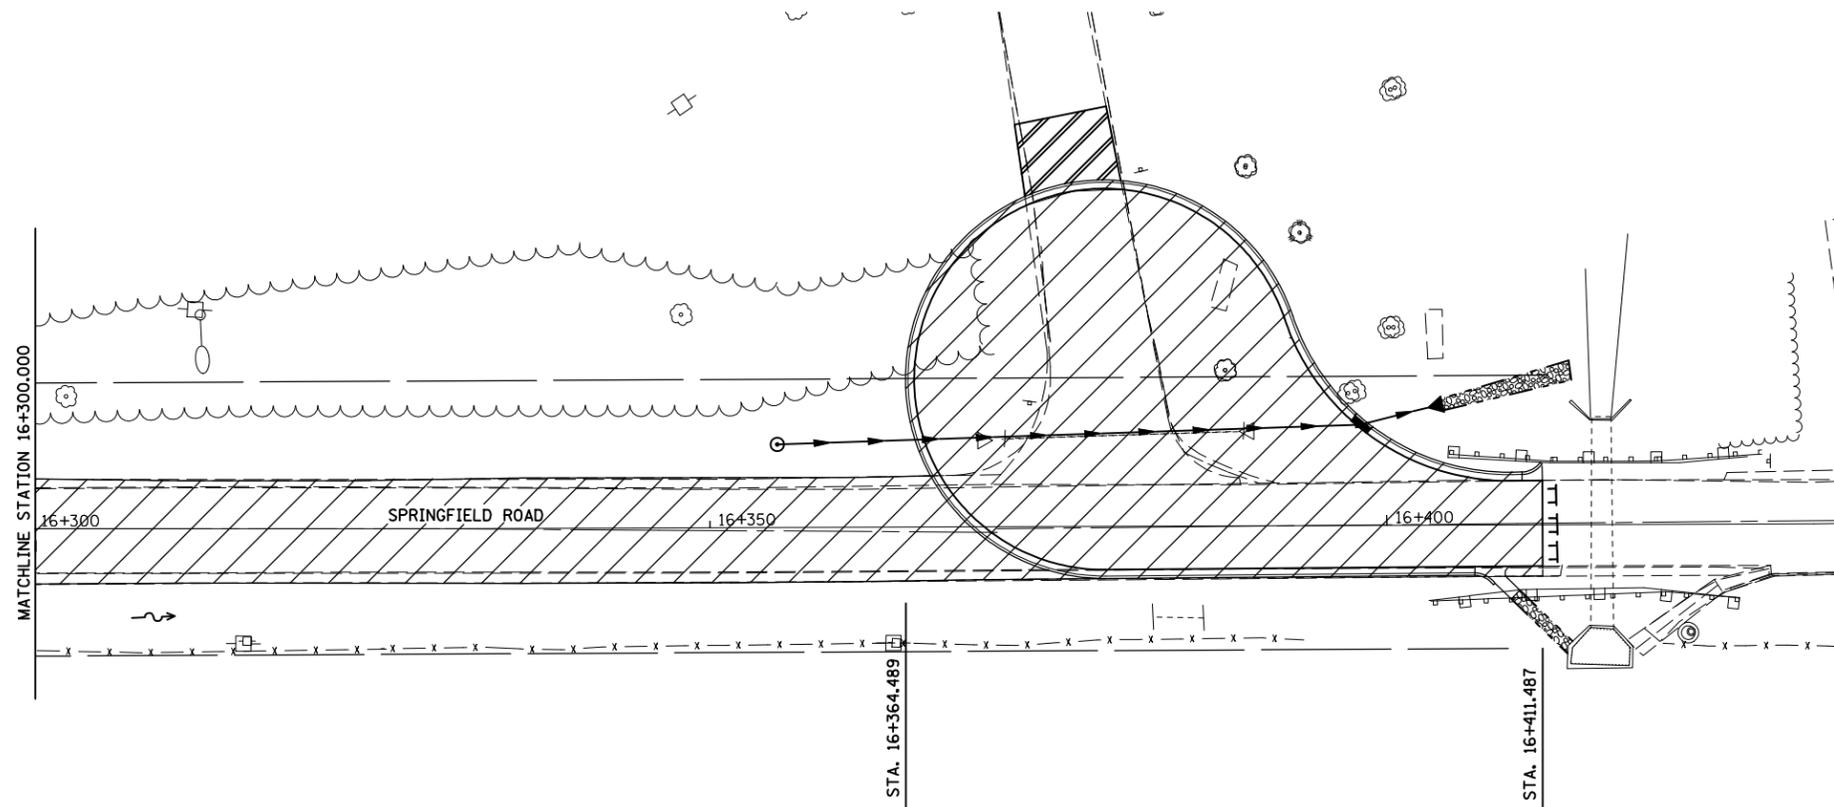

**GENERAL STAGING NOTES**  
 MAINTAIN ACCESS TO ALL ADJACENT PROPERTIES THROUGHOUT THE DURATION OF THE PROJECT.

PLACE TYPE III BARRICADES IN ACCORDANCE WITH STANDARD 701901.

PROVIDE TEMPORARY MAILBOX SERVICE

**WORK TO BE COMPLETED IN STAGE 3**

CLOSE SPRINGFIELD ROAD FROM SIX POINTS ROAD NORTH TO THE FORREST PARK ENTRANCE.

REMOVE PAVEMENT ON SPRINGFIELD ROAD FROM SIX POINTS ROAD NORTH TO THE FORREST PARK ENTRANCE.

CONSTRUCT RECREATIONAL TRAIL FROM STA. 16+017.100 TO STA. 16+238.730.

CONSTRUCT SPRINGFIELD ROAD CUL-DE-SAC FROM STA. 16+364.489 TO STA. 16+411.487

PLOT DATE = 8/12/2010  
 PLOT SCALE = 1:250000 m / IN.  
 USER NAME = craig

| REVISIONS     |      | ILLINOIS DEPARTMENT OF TRANSPORTATION            |
|---------------|------|--|
| NAME          | DATE |  |
|               |      | STAGING PLANS<br>STAGE 3 SPRINGFIELD ROAD (EAST) |
|               |      |  |
|               |      |  |
|               |      |  |
|               |      |  |
|               |      |  |
| DATE 05-27-09 |      | DRAWN BY SAM<br>CHECKED BY PMH                   |

**STAGING PLANS, STAGE 3 SPRINGFIELD ROAD (EAST)**