


F.A.P. RTE.	SECTION	COUNTY	TOTAL SHEETS	SHEET NO.
704	(1)N & TS-1	MCLEAN	497	463
STA. 10+512.969 TO STA. 10+530				
FED. ROAD DIST. NO.		ILLINOIS FED. AID PROJECT		
28 30 32 34 36				
CONTRACT NO. 70514				

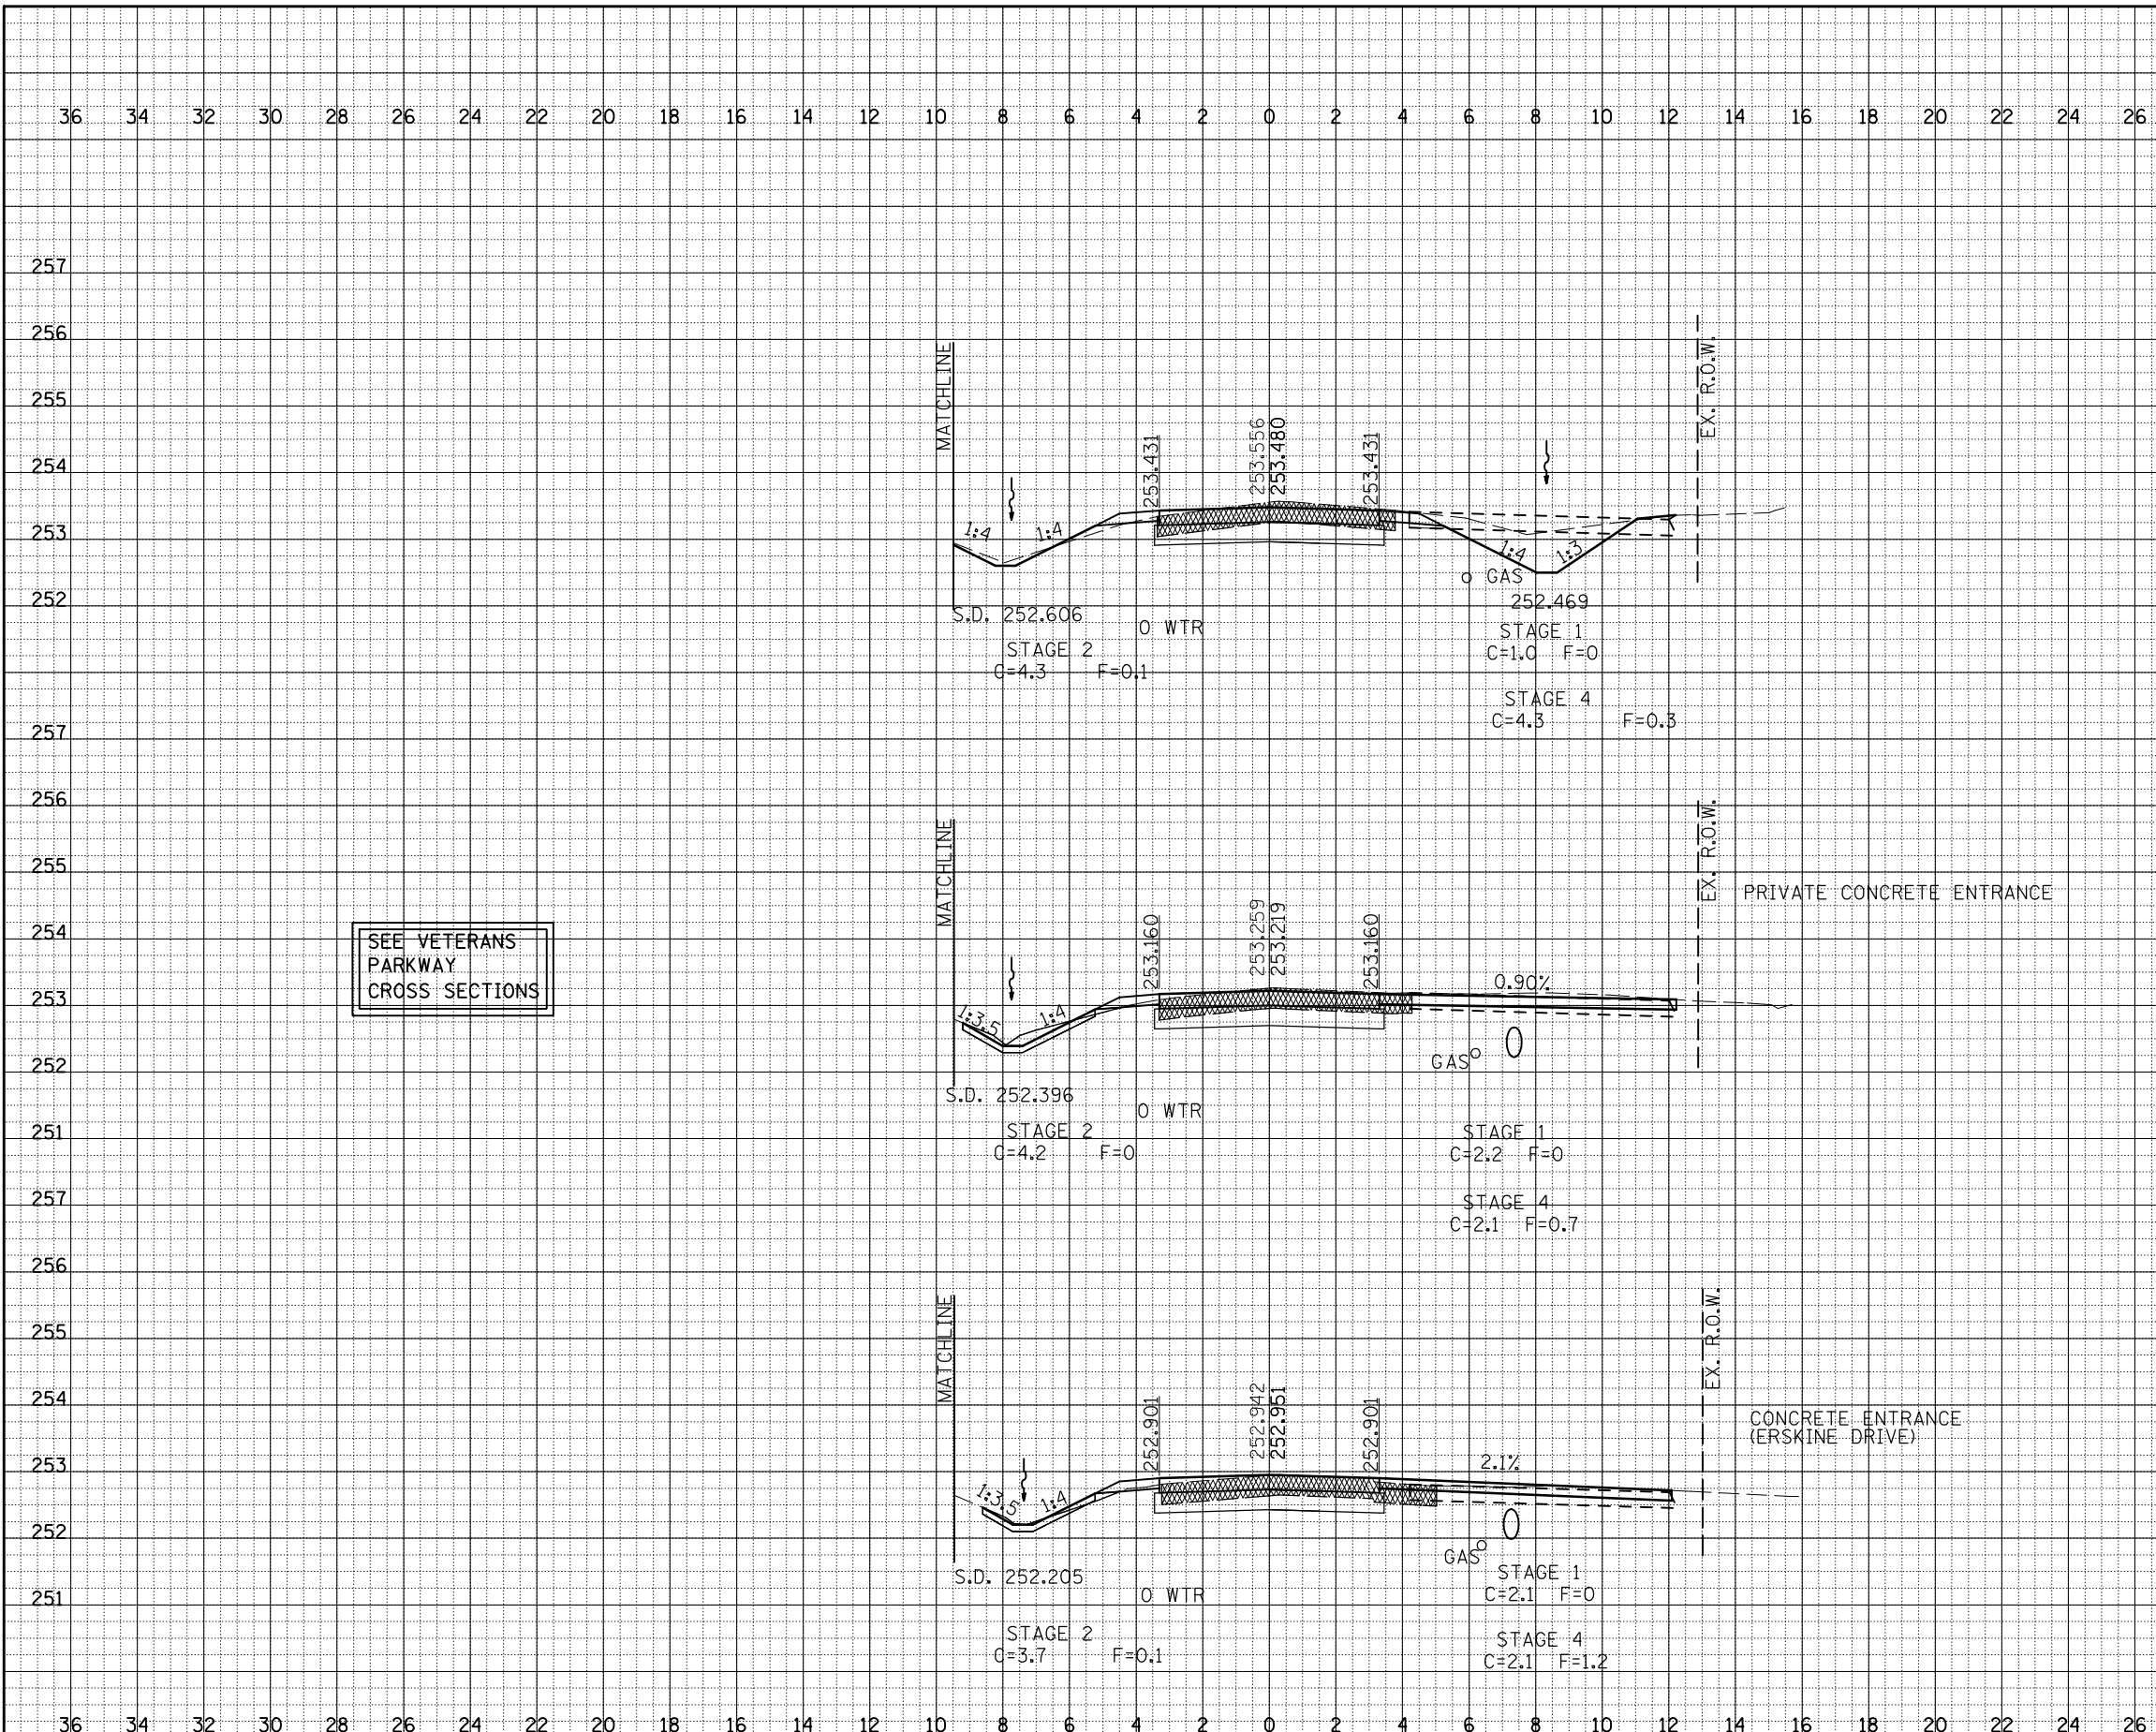

SEE VETERANS PARKWAY CROSS SECTIONS

PRIVATE CONCRETE ENTRANCE

CONCRETE ENTRANCE (ERSKINE DRIVE)

BY	DATE
ORIGINAL SURVEY	PLOTTED
NOTE BOOK	DATE
	AREAS CHECKED

BY	DATE
ORIGINAL SURVEY	PLOTTED
NOTE BOOK	DATE
	AREAS CHECKED

GREENWOOD AVE. CROSS SECTIONS, STA. 10+512.969 TO STA. 10+530.000