
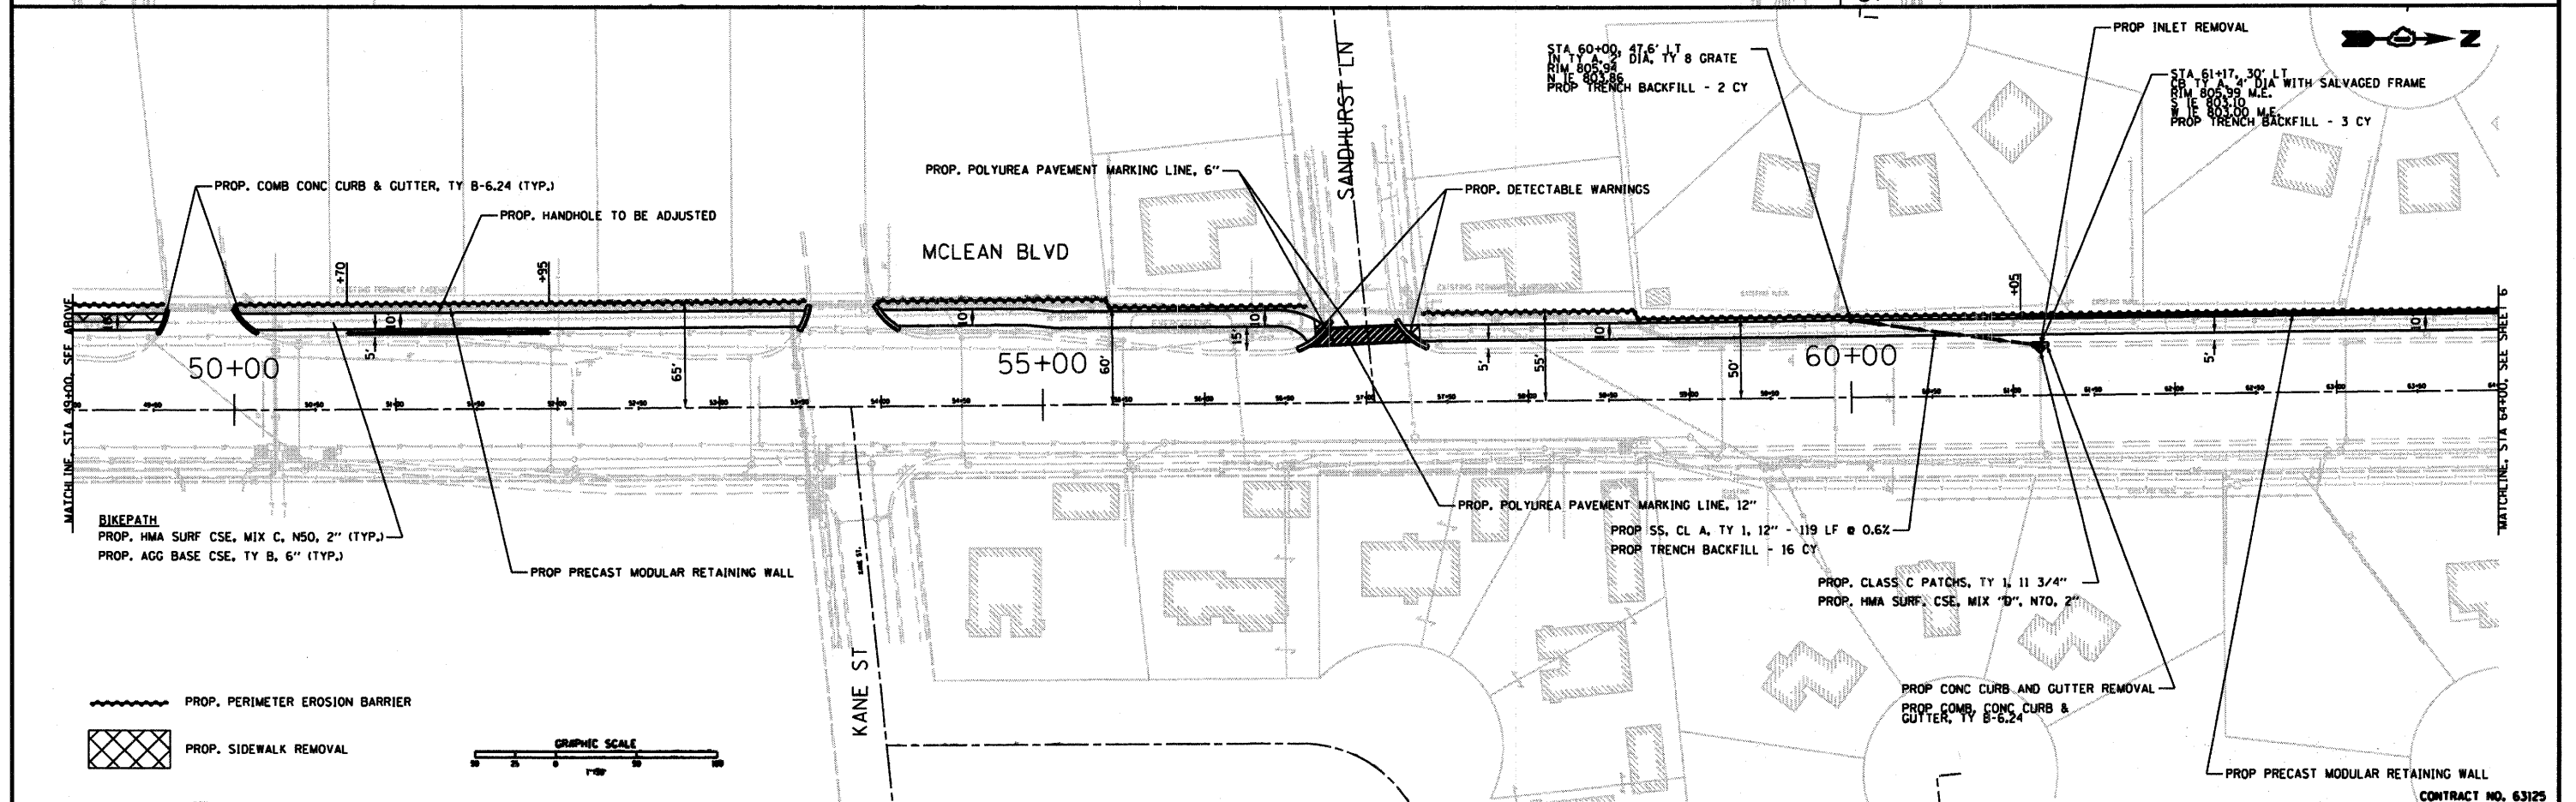


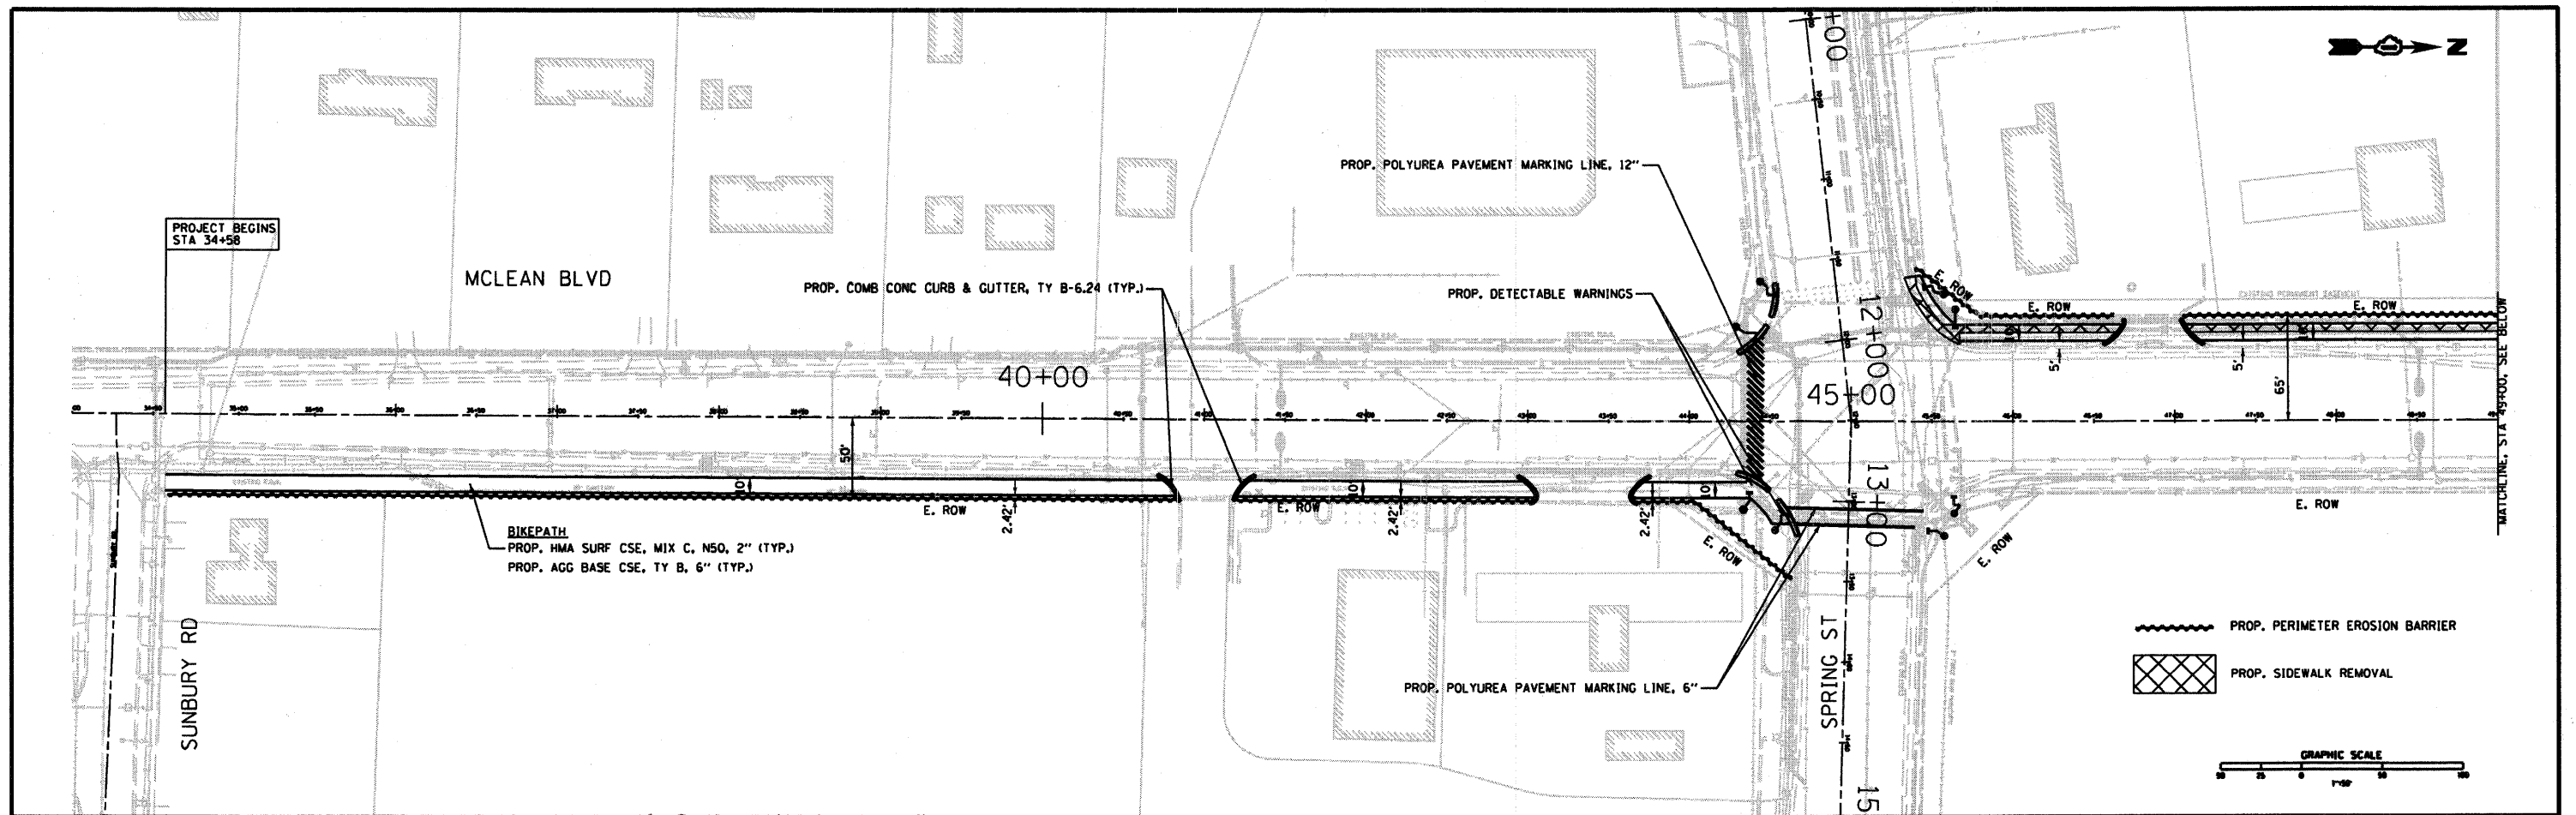

FILE NAME =	USER NAME =	DESIGNED - PSL	REVISED -	STATE OF ILLINOIS DEPARTMENT OF TRANSPORTATION		MCLEAN BIKEPATH PLANS		F.A.U. RTE.	SECTION	COUNTY	TOTAL SHEETS	SHEET NO.
#FILE#		DRAWN - PSL	REVISED -					2509	08-00094-02-BT	KANE	33	5
		CHECKED - PH	REVISED -									
		DATE - 10/31/08	REVISED -									
PLOT SCALE = 1"=50'		DATE - 10/31/08		SCALE:		SHEET NO. OF SHEETS		STA. TO STA.		STA. 34+58 TO STA. 64+00		