



TRAFFIC SIGNAL LEGEND

	EXISTING	PROPOSED
CONTROLLER		
SERVICE INSTALLATION		
SIGNAL HEAD		
SIGNAL HEAD WITH BACKPLATE		
SIGNAL HEAD, PEDESTRIAN		
SIGNAL POST		
MAST ARM ASSEMBLY AND POLE, STEEL		
HANDHOLE		
HEAVY DUTY HANDHOLE		
DOUBLE HANDHOLE		
G.S. CONDUIT IN TRENCH OR PUSHED		
PEDESTRIAN PUSHBUTTON DETECTOR		

DETECTOR LOOP	
CONCRETE JUNCTION BOX	
CAST IRON JUNCTION BOX	
COMMON TRENCH	
MAST ARM ASSEMBLY AND POLE, ALUMINUM	
EMERGENCY VEHICLE SYSTEM DETECTOR	
SIGNAL HEAD OPTICALLY PROGRAMMED	
CONDUIT SPLICE	
WOOD POLE	
RACEWAY FOR MAGNETIC DETECTOR, TYPE I OR TYPE II	
VEHICLE DETECTOR, NON-COMPENSATED MAGNETIC TYPE	
RAILROAD CONTROL CABINET	

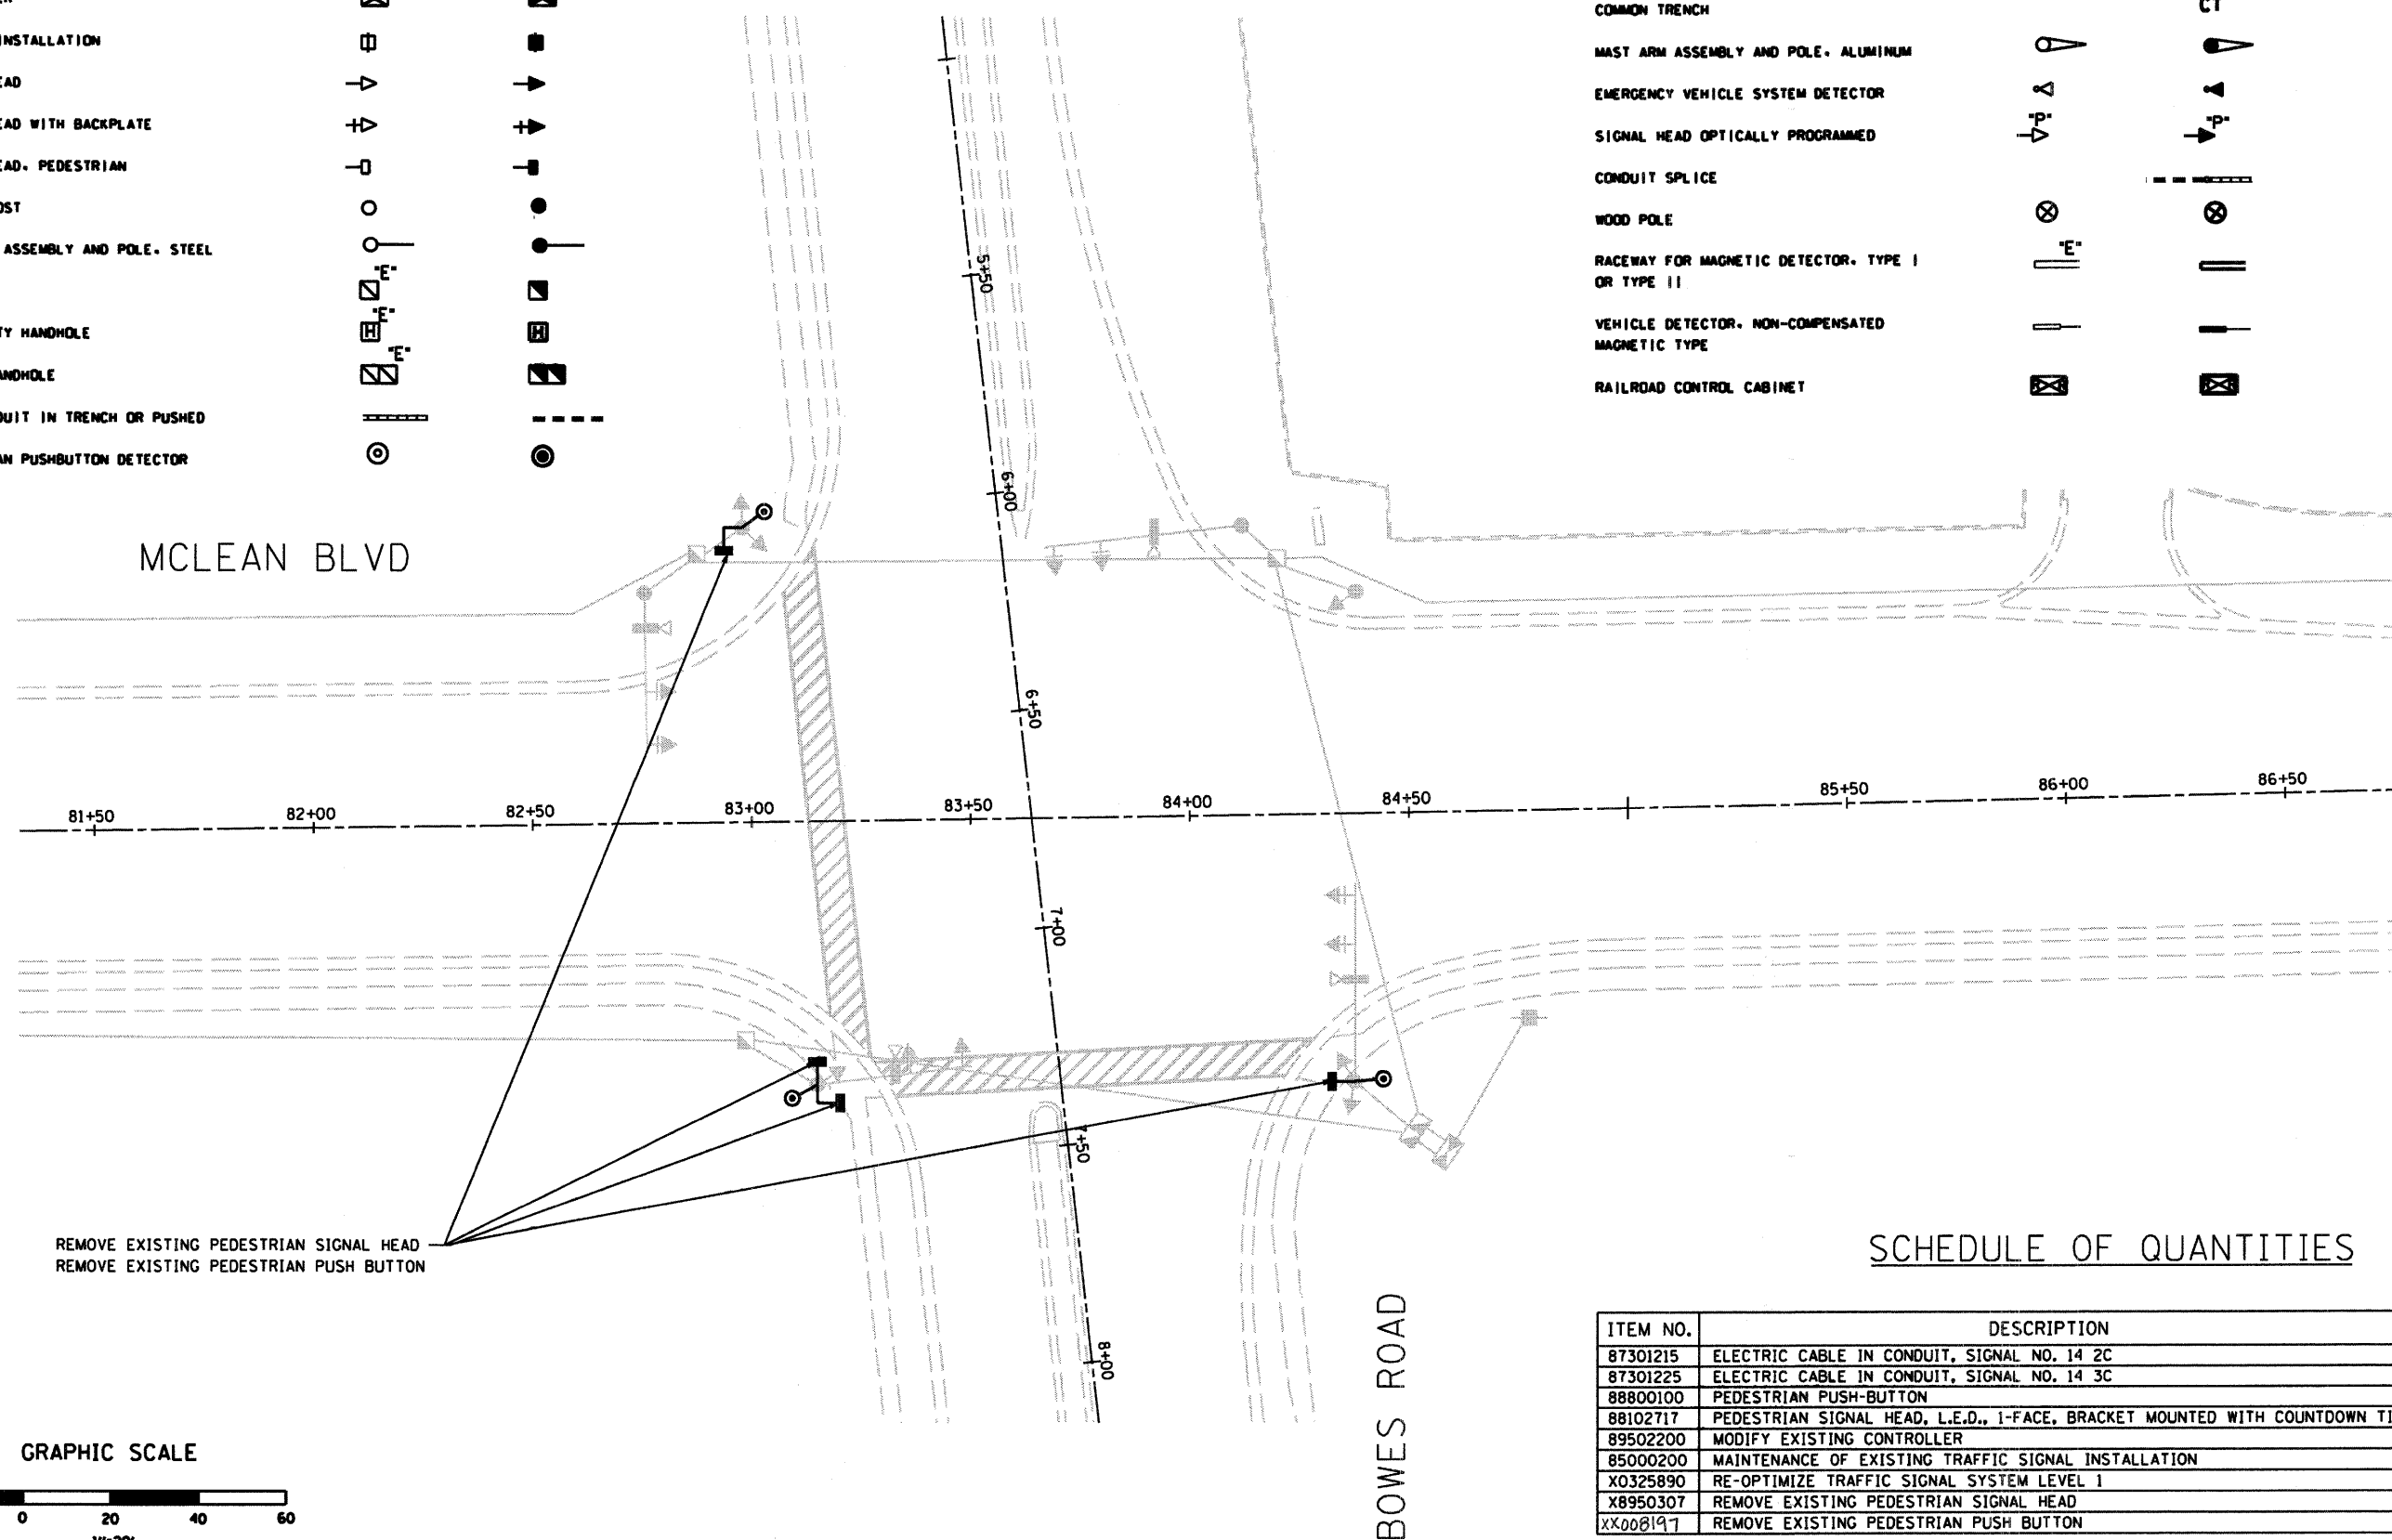

GRAPHIC SCALE

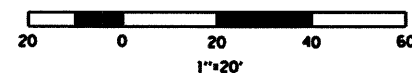

SCHEDULE OF QUANTITIES

ITEM NO.	DESCRIPTION	UNIT	QUANTITY
87301215	ELECTRIC CABLE IN CONDUIT, SIGNAL NO. 14 2C	FOOT	0
87301225	ELECTRIC CABLE IN CONDUIT, SIGNAL NO. 14 3C	FOOT	0
88800100	PEDESTRIAN PUSH-BUTTON	EACH	3
88102717	PEDESTRIAN SIGNAL HEAD, L.E.D., 1-FACE, BRACKET MOUNTED WITH COUNTDOWN TIMER	EACH	4
89502200	MODIFY EXISTING CONTROLLER	EACH	0
85000200	MAINTENANCE OF EXISTING TRAFFIC SIGNAL INSTALLATION	EACH	1
X0325890	RE-OPTIMIZE TRAFFIC SIGNAL SYSTEM LEVEL 1	EACH	0
X8950307	REMOVE EXISTING PEDESTRIAN SIGNAL HEAD	EACH	4
XX008197	REMOVE EXISTING PEDESTRIAN PUSH BUTTON	EACH	3

FILE NAME *	USER NAME * #USER#	DESIGNED - PH	REVISED -	KANE COUNTY DIVISION OF TRANSPORTATION				McLEAN BLVD / BOWES ROAD SIGNAL MODIFICATIONS				CONTRACT NO. 63125			
#FILE#		DRAWN - PSL	REVISED -												
		CHECKED - PH	REVISED -												
		DATE - 11/24/08	REVISED -												
PLOT SCALE * #SCALE#								SCALE: 1"=20'	SHEET NO.	OF	SHEETS	STA.	TO STA.	SECTION	TOTAL SHEETS
PLOT DATE * #DATE#														08-00094-02-BT	33
														KANE	9
														STA.	TO STA.