


FINAL	DATE
SURVEY	BY
NOTED	
NOTE BOOK	
NO.	

ORIGINAL	DATE
SURVEY	BY
NOTED	
NOTE BOOK	
NO.	

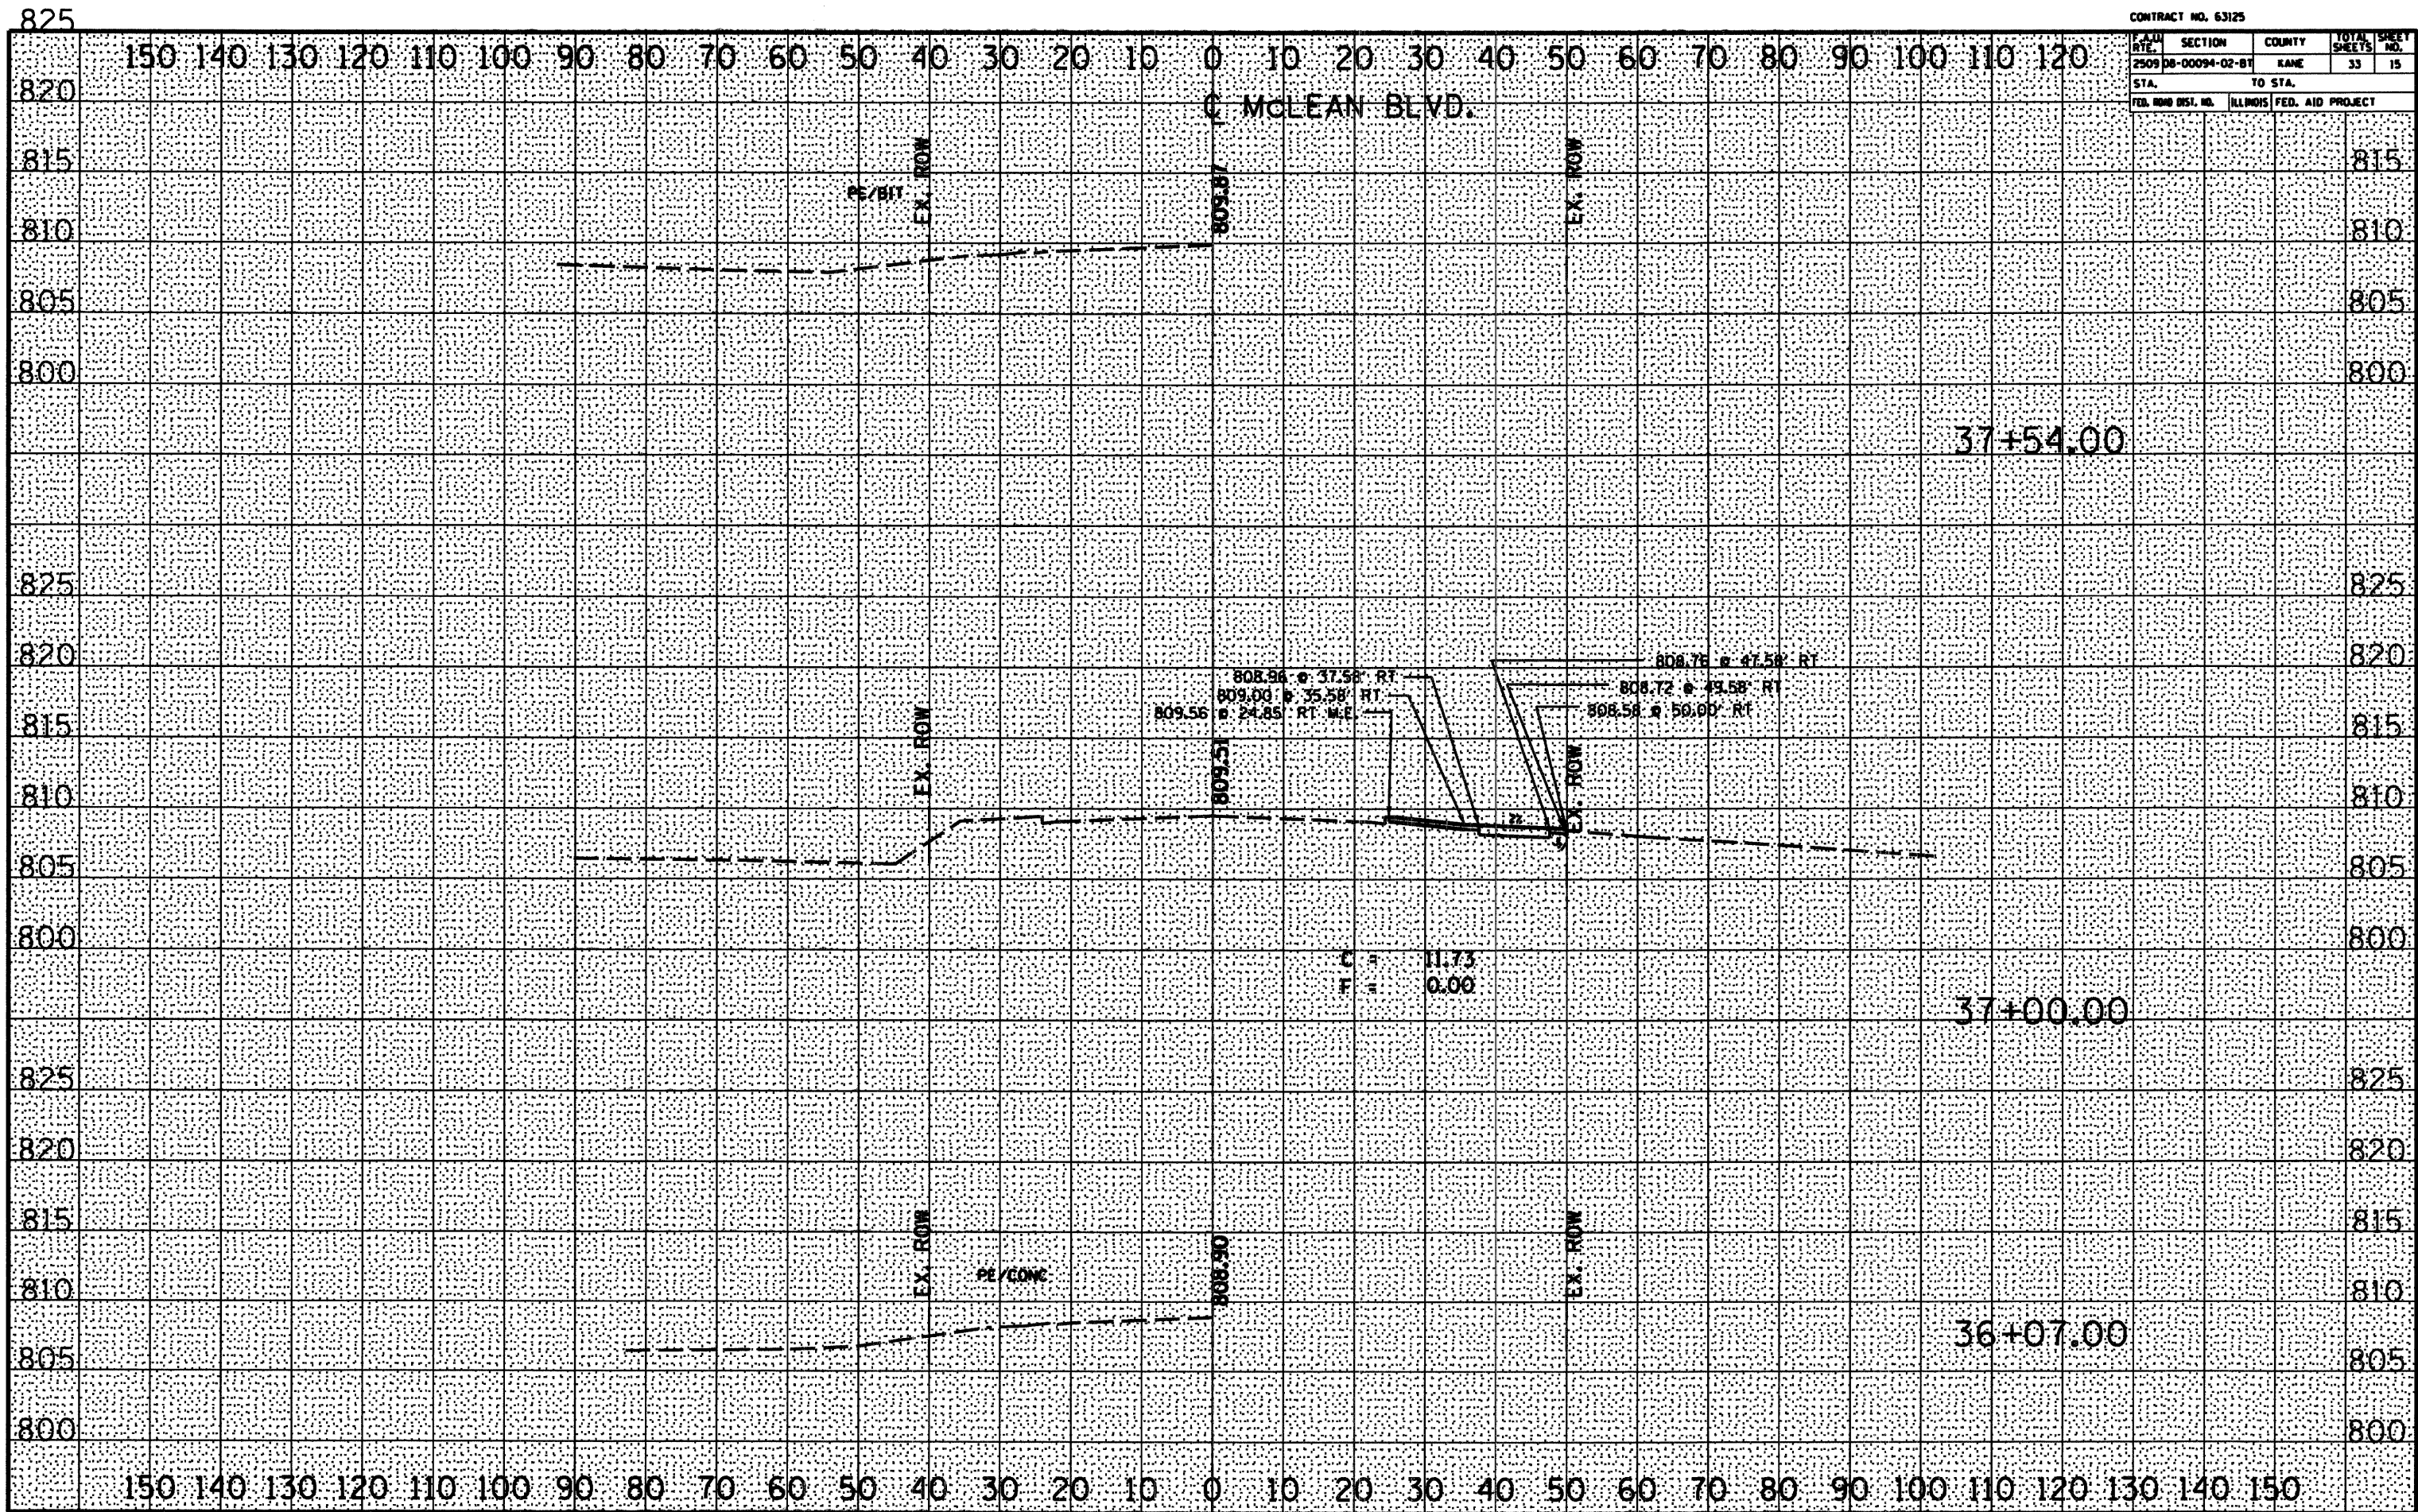

CONTRACT NO. 63125

SECTION	COUNTY	TOTAL SHEETS	SHEET NO.
2509 DB-00094-02-BT	KANE	33	15
STA.	TO STA.	FED. AID PROJECT	
2509 DB-00094-02-BT			