


CONTRACT NO. 63125

F.A.U. RTE.	SECTION	COUNTY	TOTAL SHEETS	SHEET NO.
2509	08-00094-02-BT	KANE	33	2
STA.		TO STA.		
FED. ROAD DIST. NO.		ILLINOIS	FED. AID PROJECT	

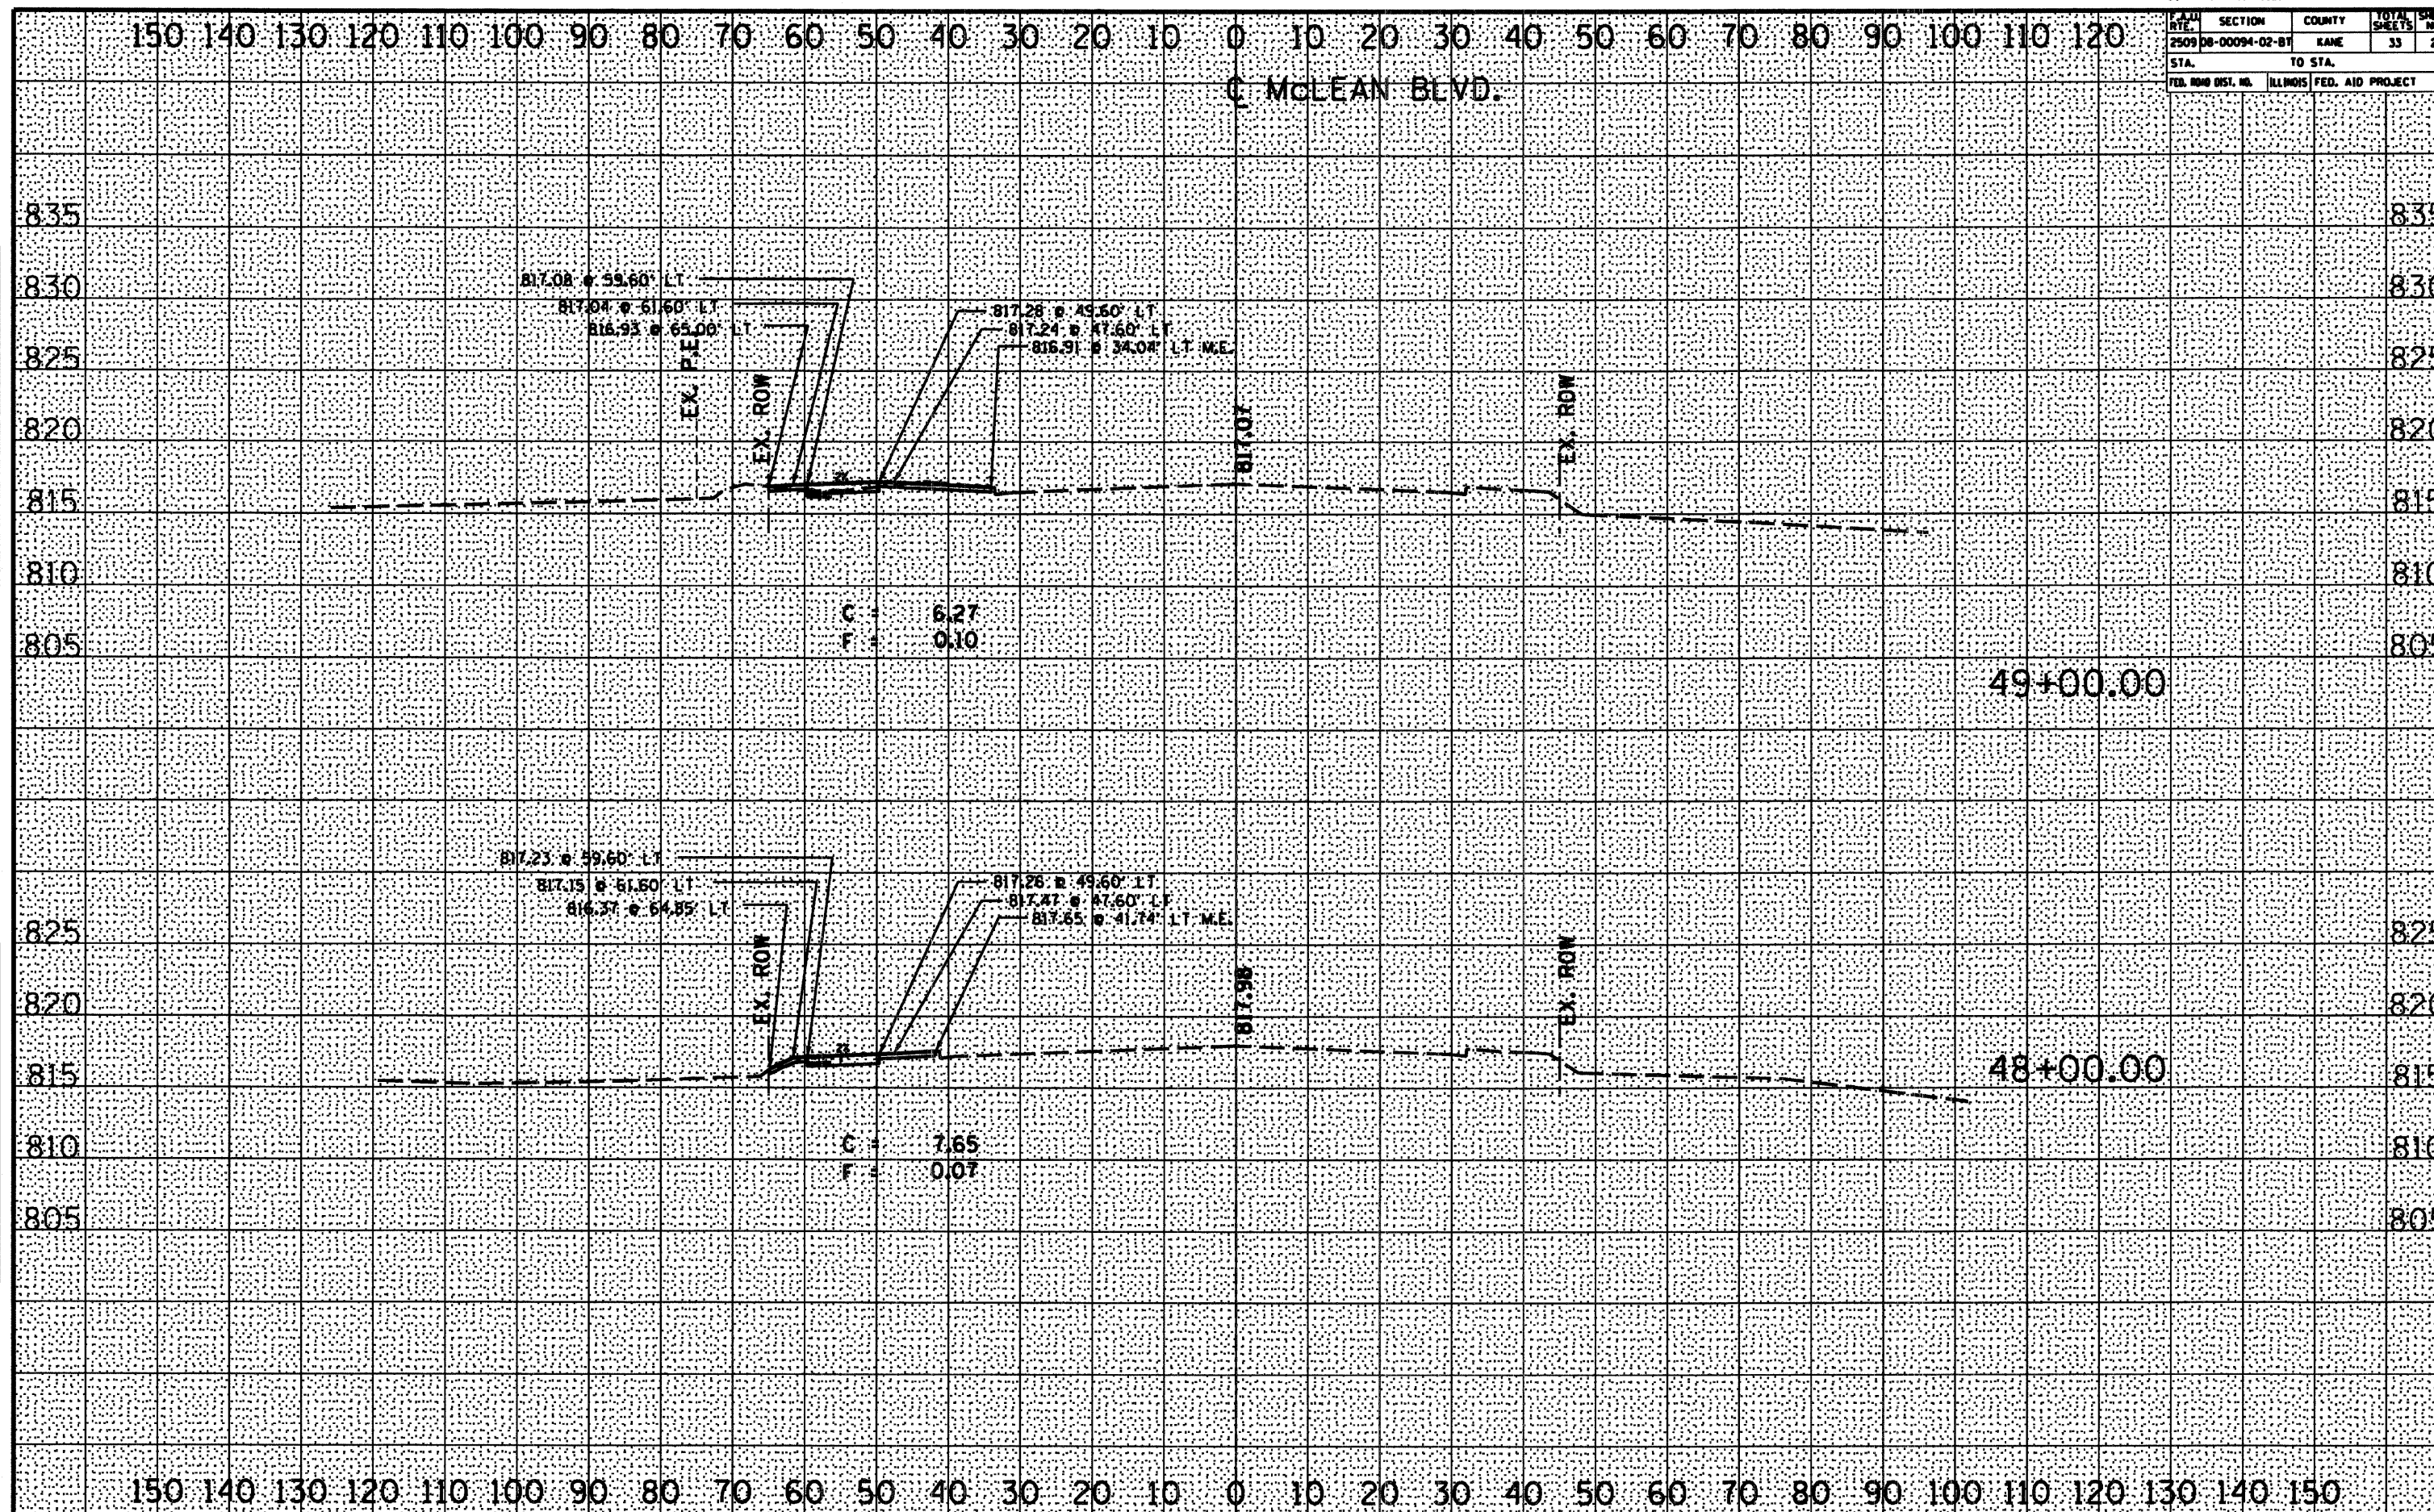

FINAL SURVEY	BY	DATE
SURVEYED		
PLOTTED		
TEMPLATE		
AREAS		
AREAS CHECKED		

ORIGINAL SURVEY		BY	DATE
NOTE BOOK			
NO.			
		SURVEYED	
		PLOTTED	
		TEMPLATE	
		AREAS	
		AREAS CHECKED	