


CONTRACT NO. 63125

F.A. RTE.	SECTION	COUNTY	TOTAL SHEETS	SHEET NO.
2509	08-00094-02-BT	KANE	33	30
STA.		TO STA.		
FED. ROAD DIST. NO.	ILLINOIS	FED. AID PROJECT		

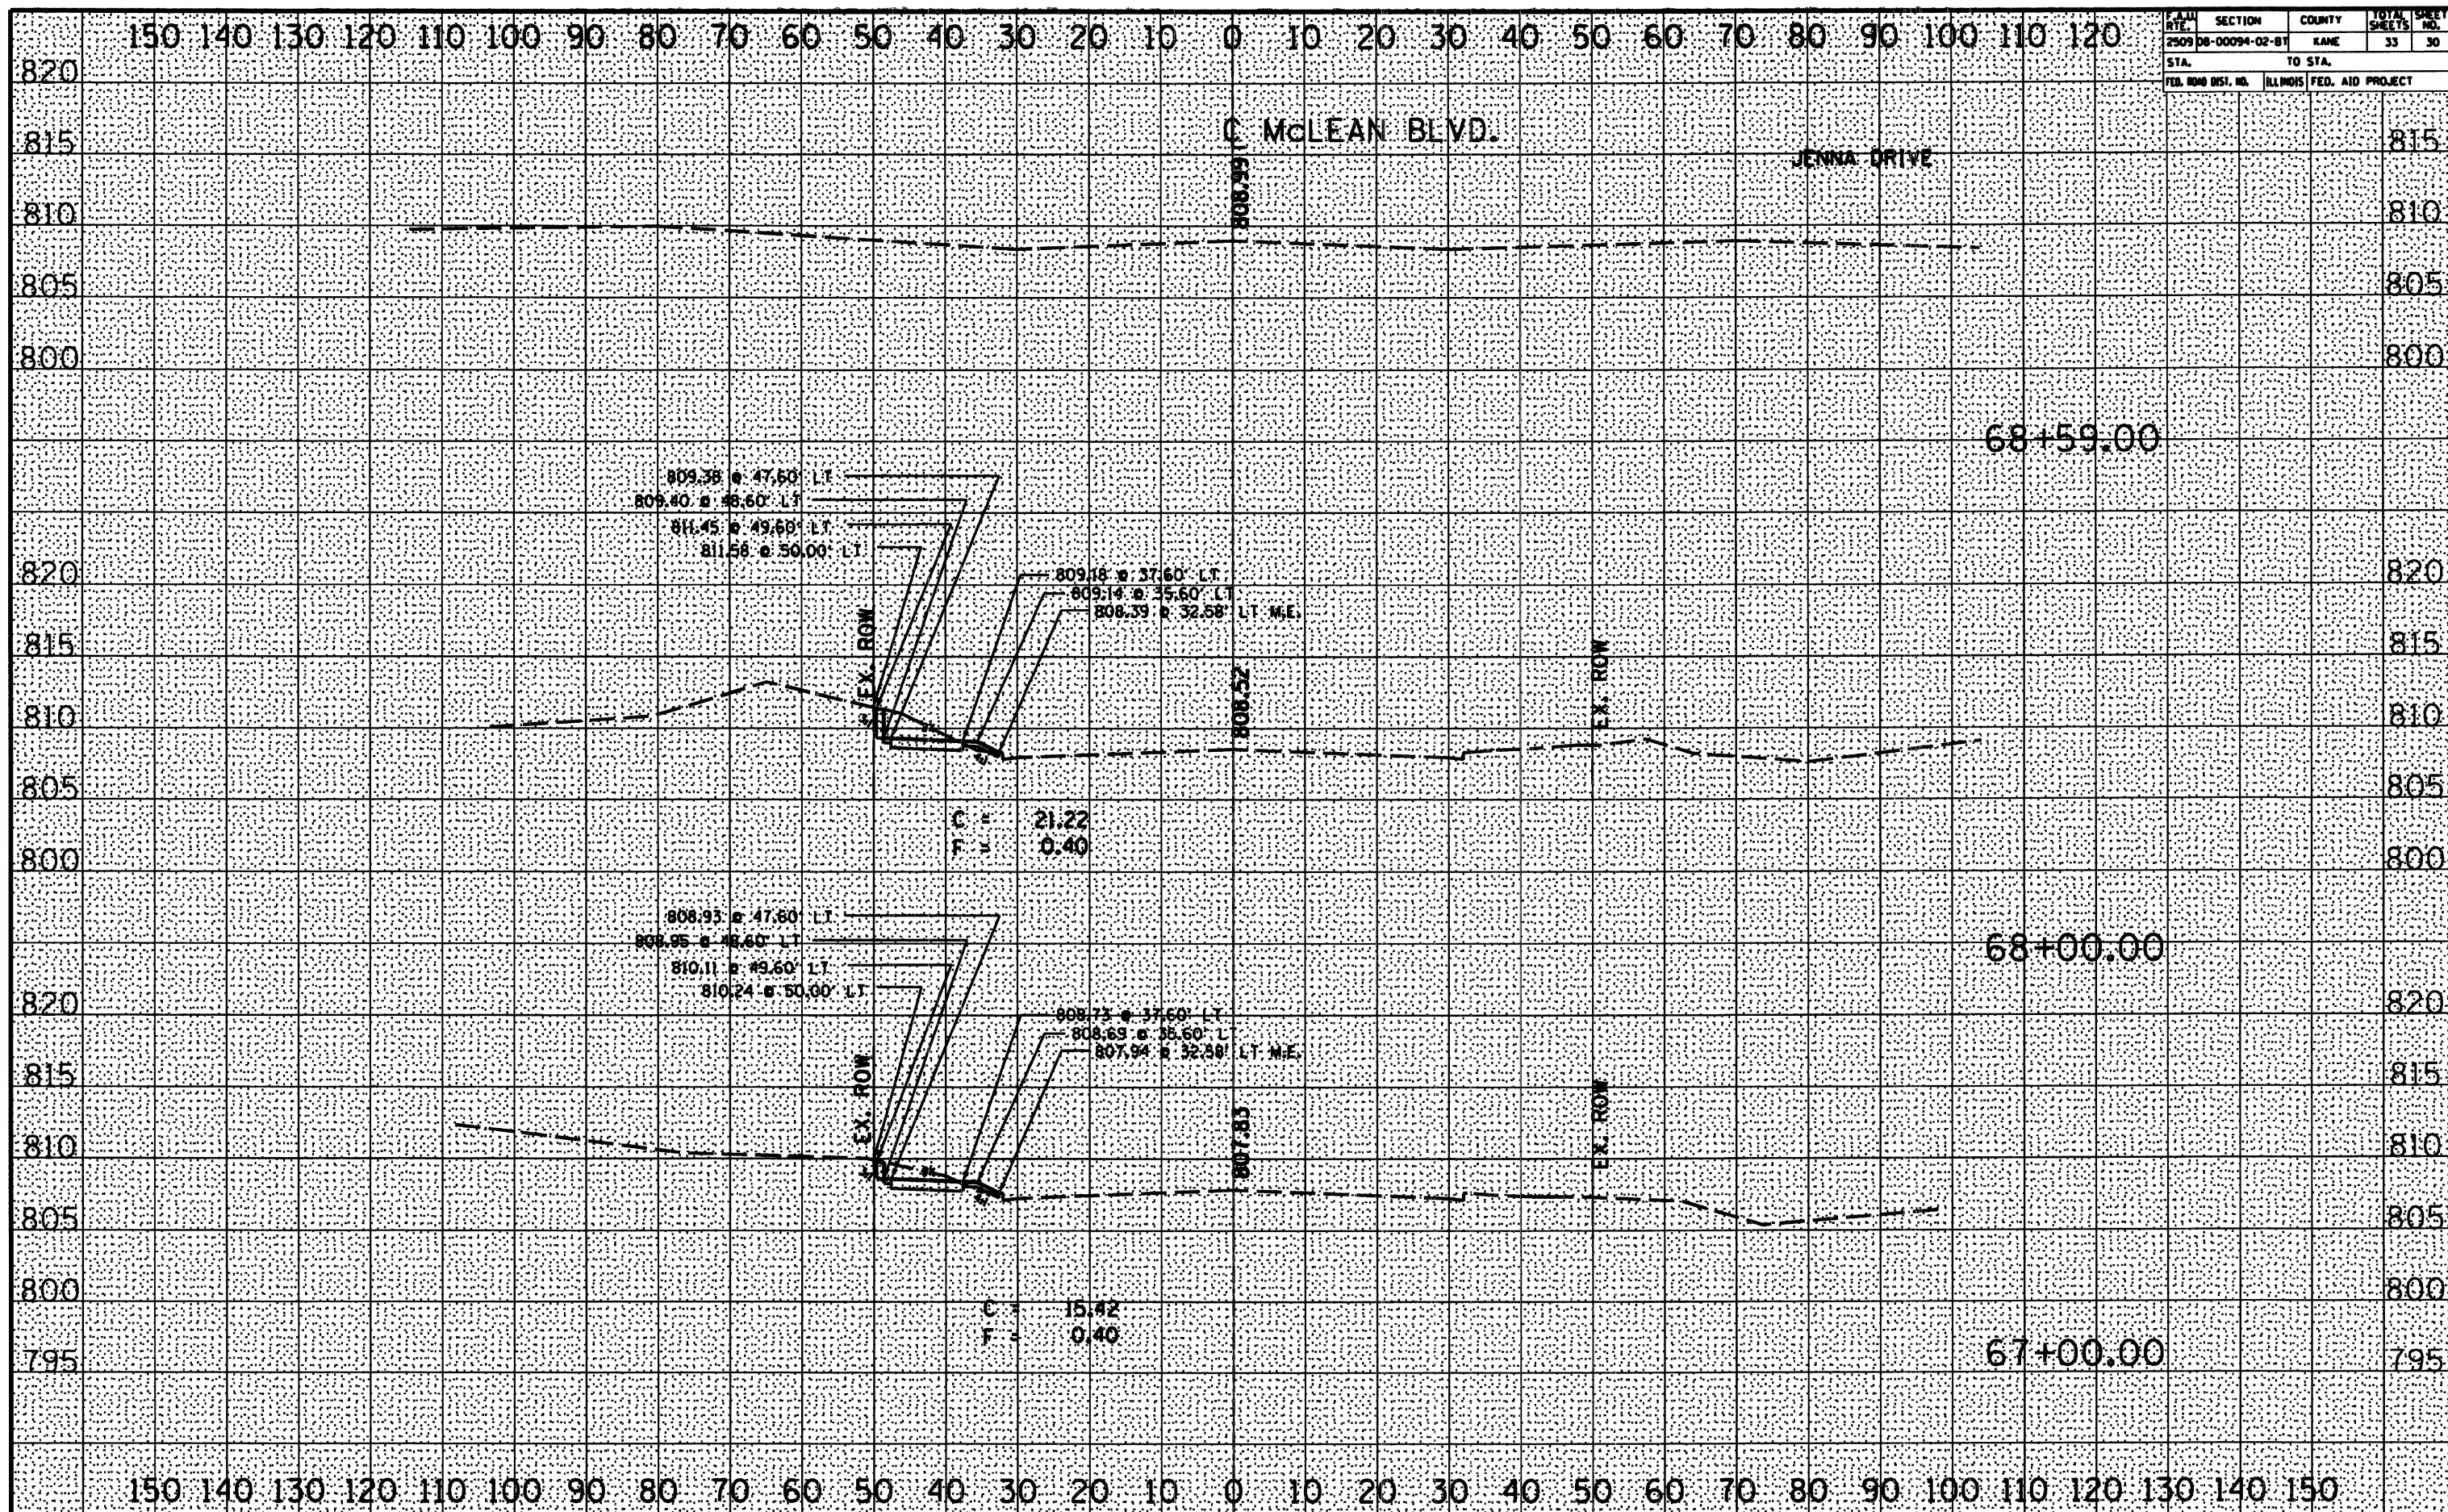

FINAL SURVEY	BY _____		DATE _____
	SURVEYED _____		
	PLOTTED _____		
	TEMPLATE _____		
NOTE BOOK	AREAS _____		AREAS JOINED _____
	AREAS _____		

ORIGINAL SURVEY		BY	DATE
SURVEYED			
PLOTTED			
TEMPLATE			
AREAS			
AREAS CHECKED			