

NORTH CURB LINE


Location	Station	Offset	Theoretical Grade Elevations
Bk. E. Abut.	150+08.58	-20.00	847.84
A	150+18.58	-20.00	847.81
B	150+28.58	-20.00	847.77
End E. Appr. Pav't.	150+38.58	-20.00	847.72

NORTH EDGE OF PAVEMENT

Location	Station	Offset	Theoretical Grade Elevations
Bk. E. Abut.	150+10.58	-12.00	848.00
A	150+20.58	-12.00	847.97
B	150+30.58	-12.00	847.93
End E. Appr. Pav't.	150+40.58	-12.00	847.88

CL ROADWAY & PG

Location	Station	Offset	Theoretical Grade Elevations
Bk. E. Abut.	150+13.57	0.00	848.24
A	150+23.57	0.00	848.21
B	150+33.57	0.00	848.16
End E. Appr. Pav't.	150+43.57	0.00	848.11

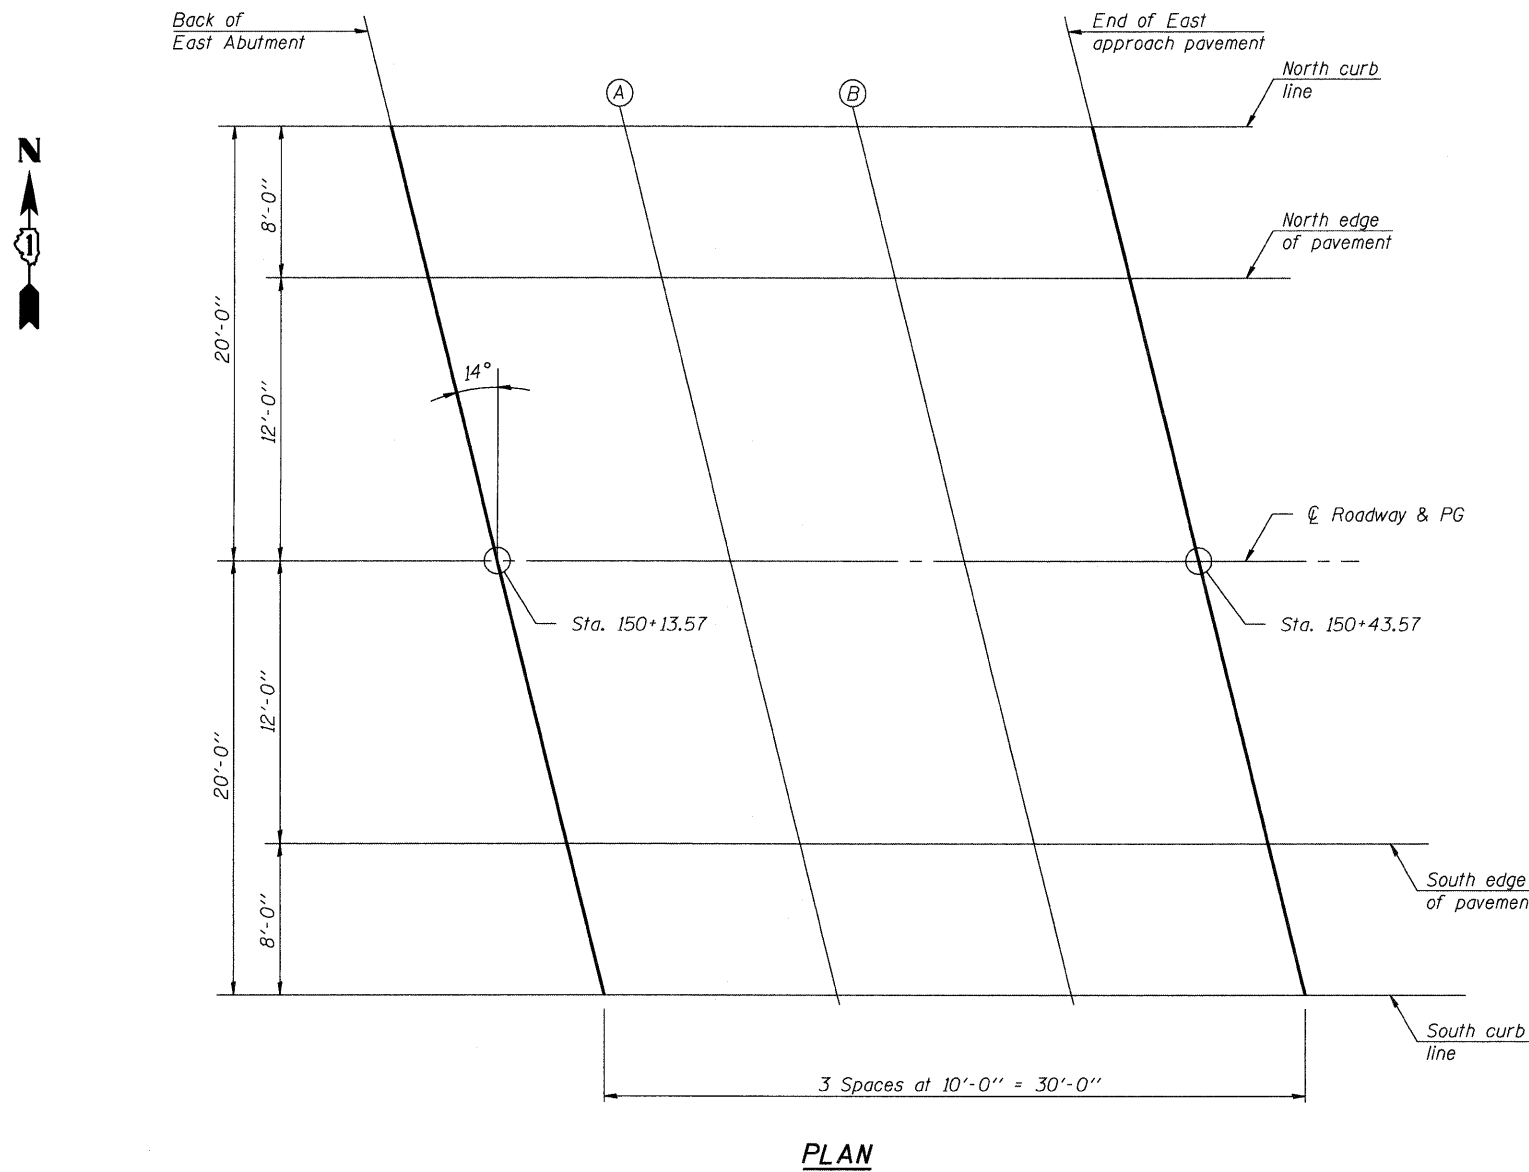

SOUTH EDGE OF PAVEMENT

Location	Station	Offset	Theoretical Grade Elevations
Bk. E. Abut.	150+16.56	12.00	847.98
A	150+26.56	12.00	847.94
B	150+36.56	12.00	847.90
End E. Appr. Pav't.	150+46.56	12.00	847.85

SOUTH CURB LINE

Location	Station	Offset	Theoretical Grade Elevations
Bk. E. Abut.	150+18.56	20.00	847.81
A	150+28.56	20.00	847.77
B	150+38.56	20.00	847.72
End E. Appr. Pav't.	150+48.56	20.00	847.67

FILE NAME: \\nauchglp207\p60095873\p60095873\060\060\101.drawing\shere\structural\056-3177-60095873_597_Top_of_East_Approach_Slab_Elevations.sht

AECOM

USER NAME = debezicd
 PLOT SCALE = 0.1" / IN.
 PLOT DATE = 5/28/2009

DESIGNED - DD
 DRAWN - DD
 CHECKED - ATB
 DATE - 3/18/2009

REVISED -
 REVISED -
 REVISED -
 REVISED -

**MCHENRY COUNTY
 DIVISION OF TRANSPORTATION**

**TOP OF EAST APPROACH SLAB ELEVATIONS
 STRUCTURE NO. 056-3177**

SCALE: SHEET NO. OF SHEETS STA. TO STA.

F.A.S. RTE.	SECTION	COUNTY	TOTAL SHEETS	SHEET NO.
0031	06-00323-00-BR	MCHENRY	53	26
CONTRACT NO. 63218				
FED. ROAD DIST. NO. 1 ILLINOIS FED. AID PROJECT				