


DATE _____
 BY _____
 SURVEYED _____
 PLOTTED _____
 NOTE BOOK DATE _____
 AREAS CHECKED _____
 NO. _____

DATE _____
 BY _____
 SURVEYED _____
 PLOTTED _____
 NOTE BOOK DATE _____
 AREAS CHECKED _____
 NO. _____

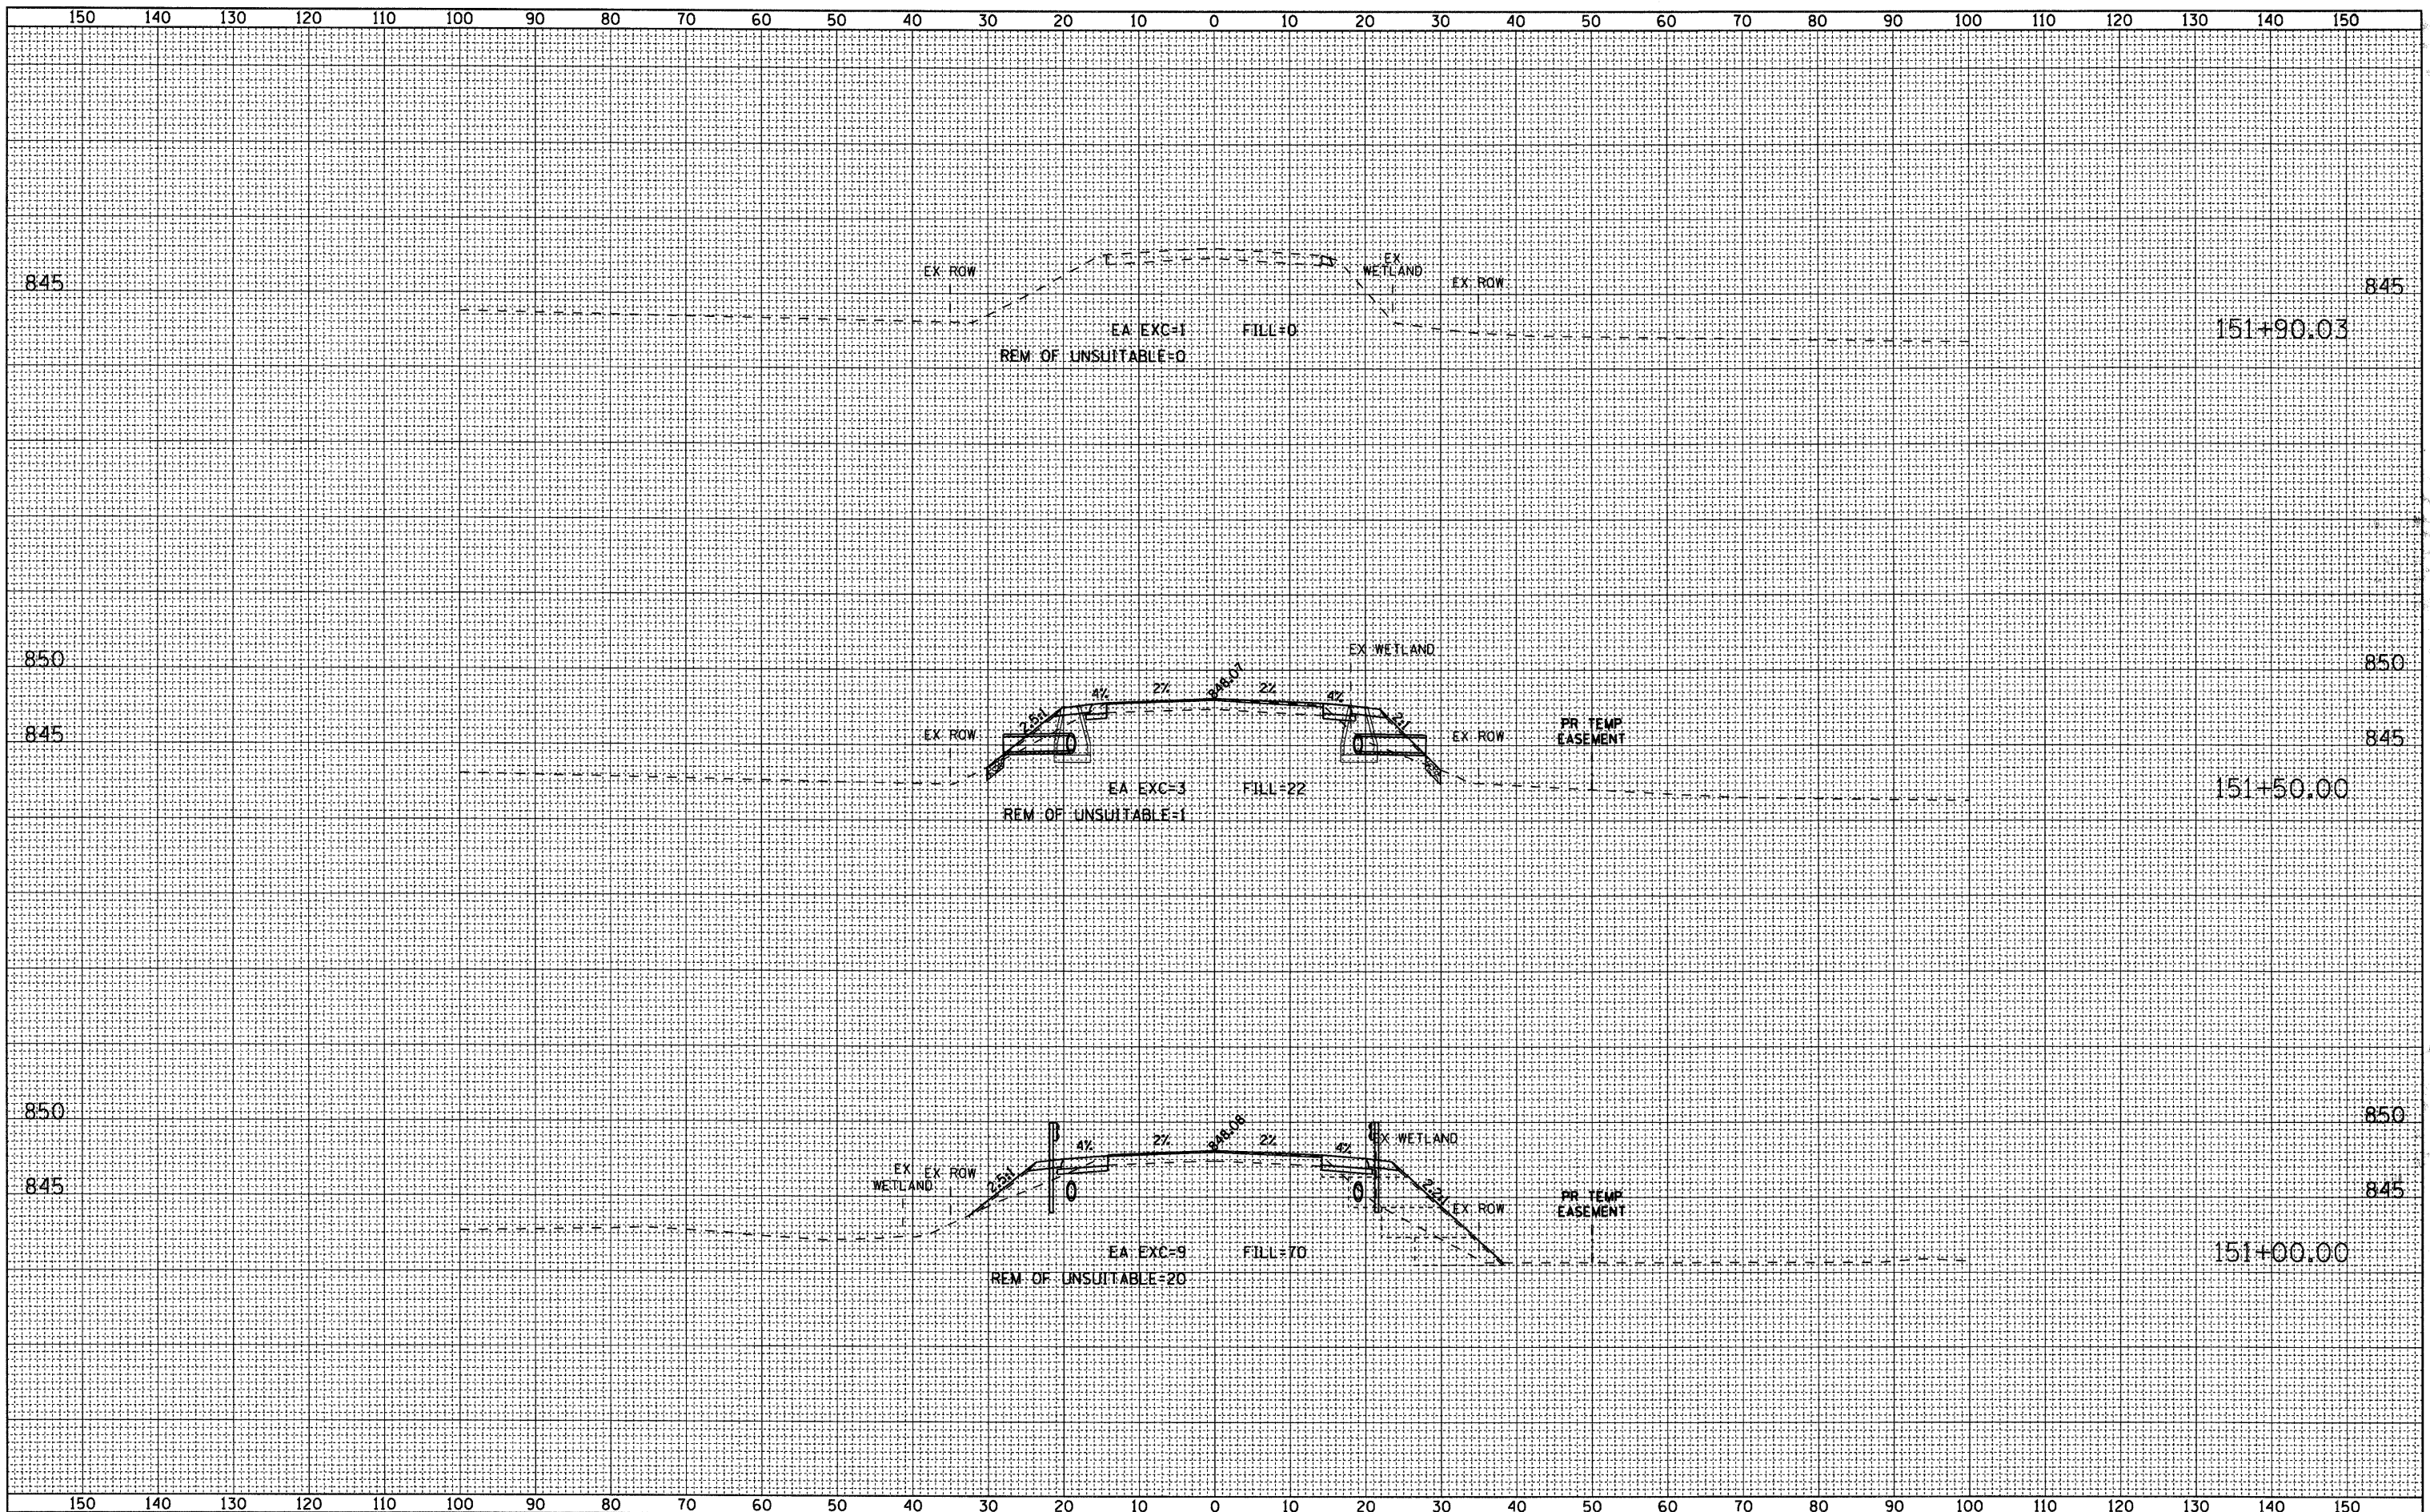

USER NAME = holmann
 FILE NAME = D:\60095873-sht-ssht.dgn
 PLOT SCALE = 10.00' / IN.
 PLOT DATE = 5/22/2009

DESIGNED - NJH
 DRAWN - NJH
 CHECKED -
 DATE - MARCH 5, 2009

REVISED -
 REVISED -
 REVISED -
 REVISED -

**MCHENRY COUNTY
 DIVISION OF TRANSPORTATION**

CROSS SECTION SHEETS - KISHWAUKEE VALLEY ROAD

H: 1"=10', V: 1"=5' SHEET NO. 4 OF 4 SHEETS STA. 151+00.00 TO STA. 151+90.03

F.A.S. RTE.	SECTION	COUNTY	TOTAL SHEETS	SHEET NO.
0031	06-00323-00-BR	MCHENRY	53	51
CONTRACT NO. 63218				
FED. ROAD DIST. NO. 1 ILLINOIS FED. AID PROJECT				