


DATE	
BY	
REVIEWED	
PLANNED	
NOTED	
NO.	

DATE	
BY	
REVIEWED	
PLANNED	
NOTED	
NO.	

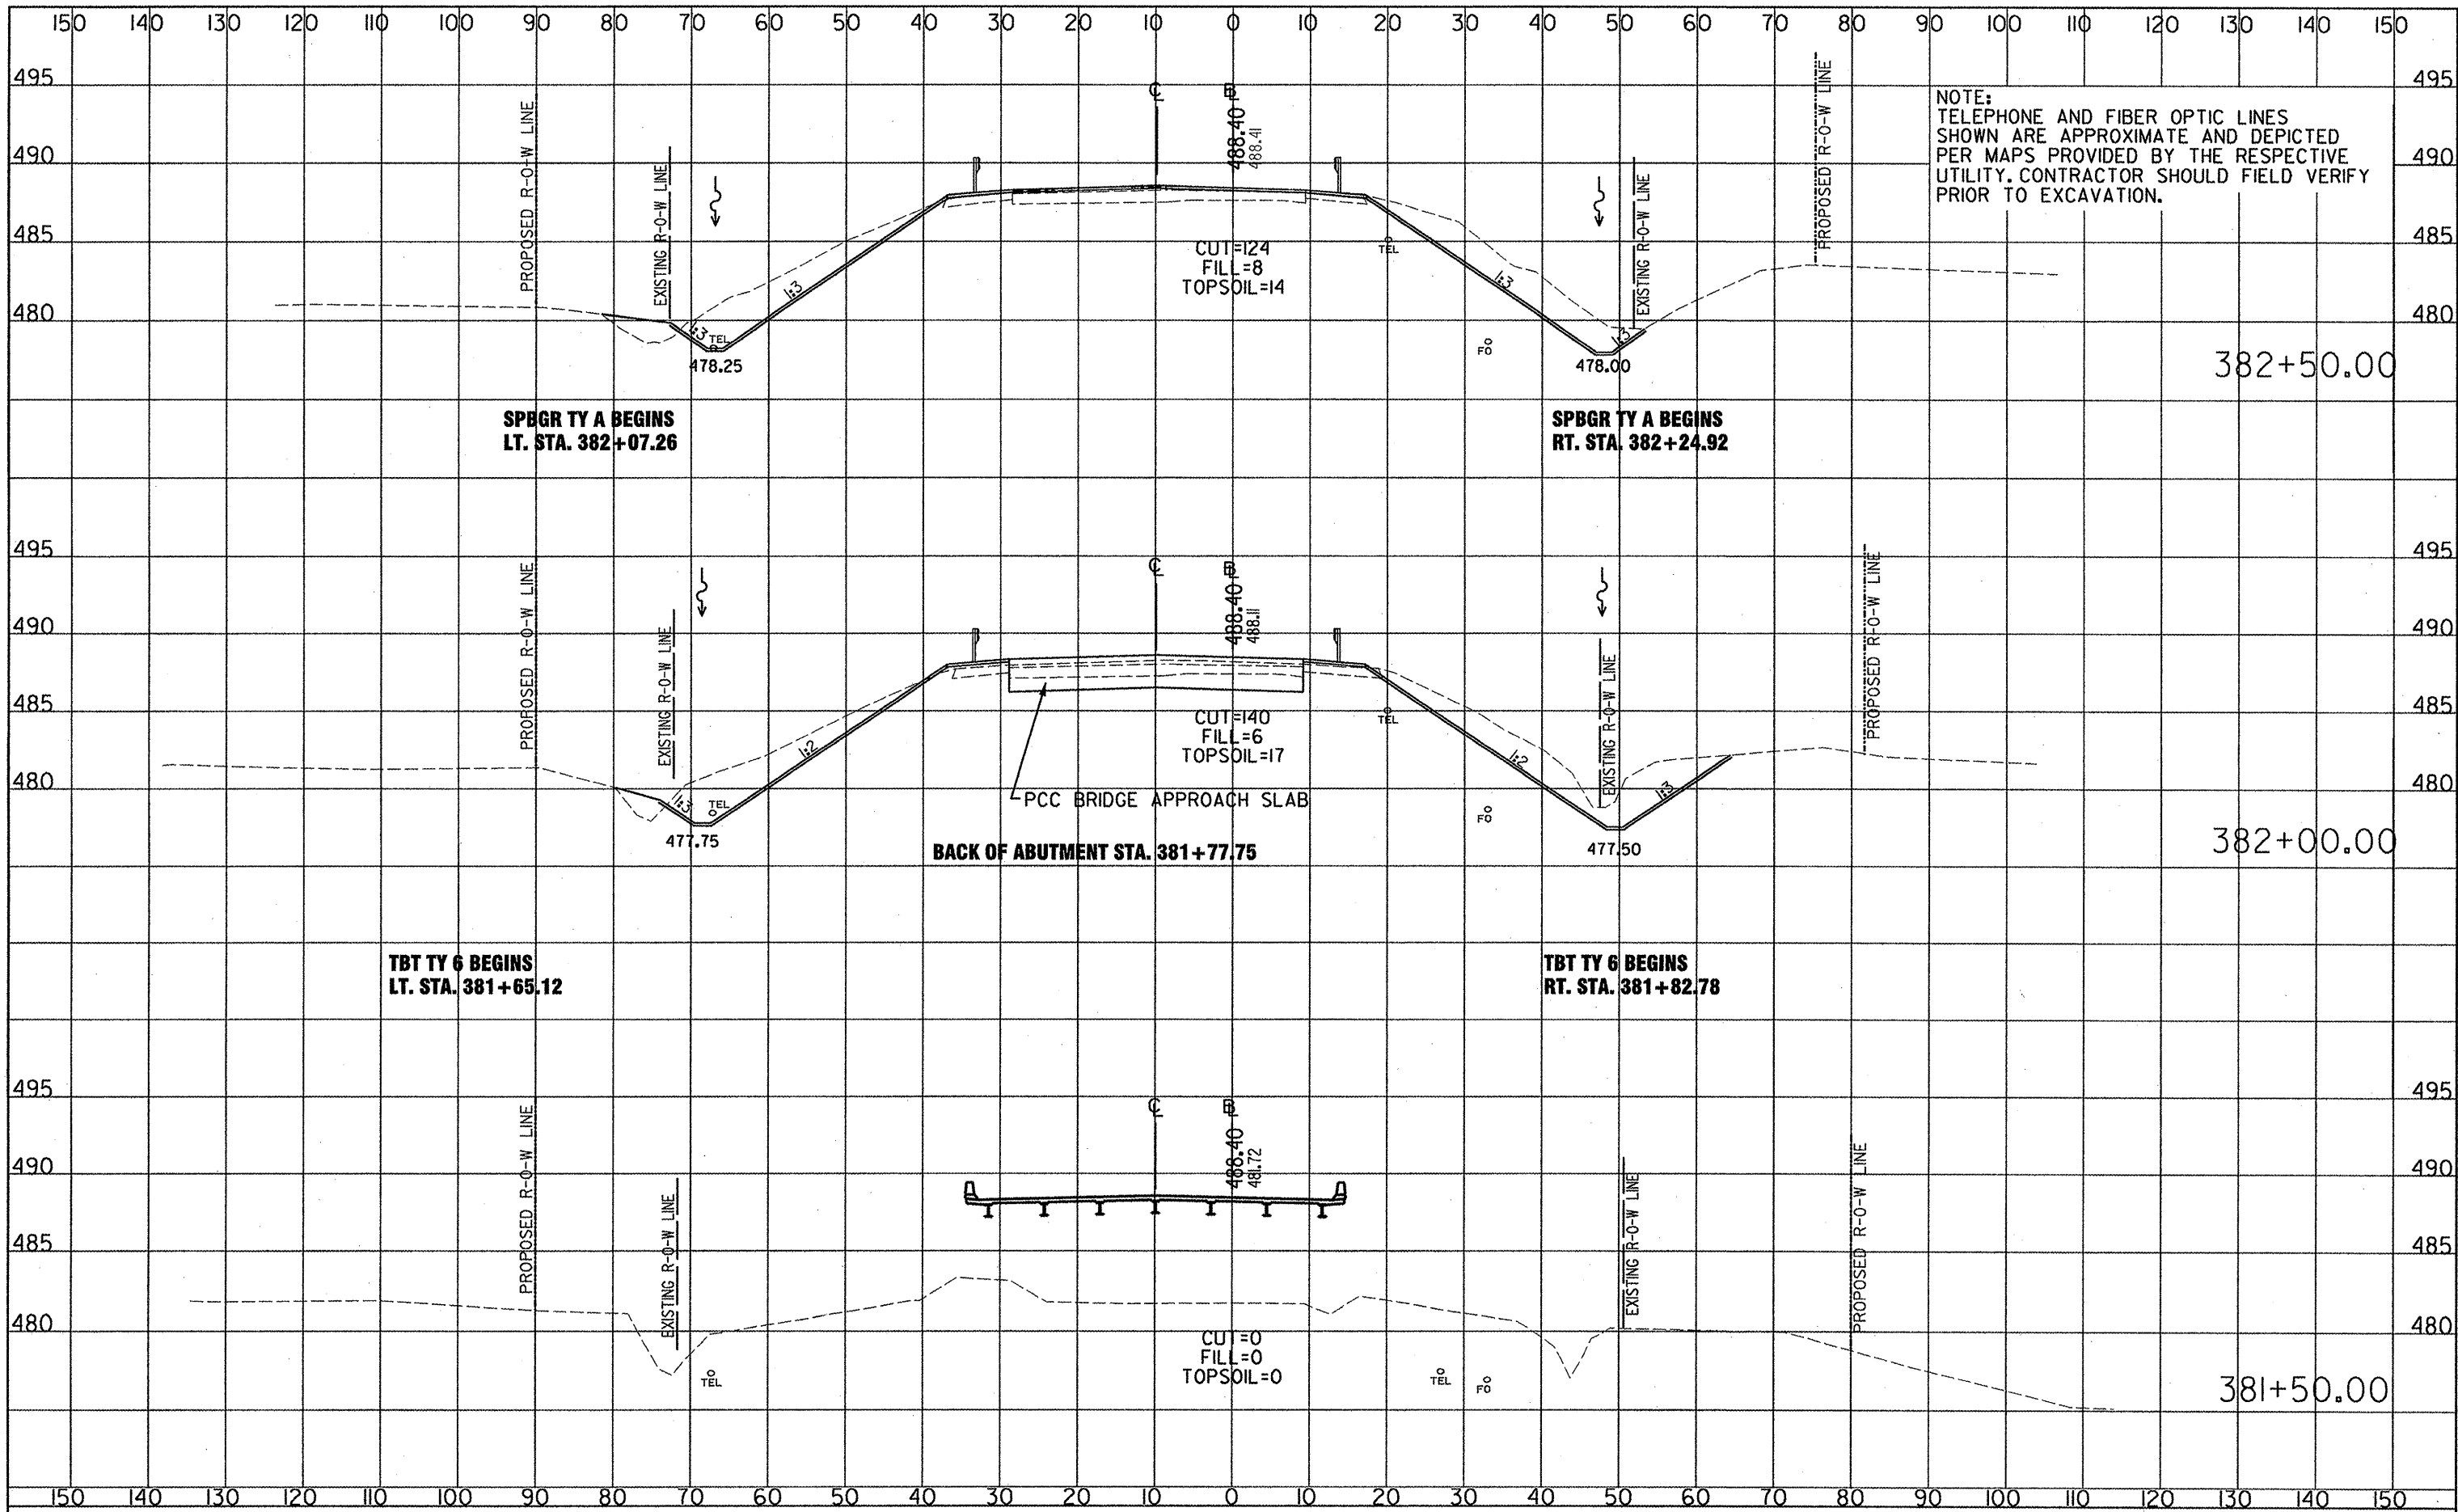

FILE NAME = 36-42 XS.dgn	USER NAME =	DESIGNED - GWN	REVISED -	STATE OF ILLINOIS DEPARTMENT OF TRANSPORTATION	CROSS SECTIONS	F.A.U. RTE. 6658	SECTION (20-150-08) BR	COUNTY PEORIA	TOTAL SHEETS 49	SHEET NO. 40		
	DESIGNED - ALP	REVISED -				SCALE:	SHEET NO. OF SHEETS	STA. TO STA.	CONTRACT NO. 66478			
	CHECKED - DEA/ENC	REVISED -							ILLINOIS FED. AID PROJECT			
	DATE = 07/24/09	REVISED -										