



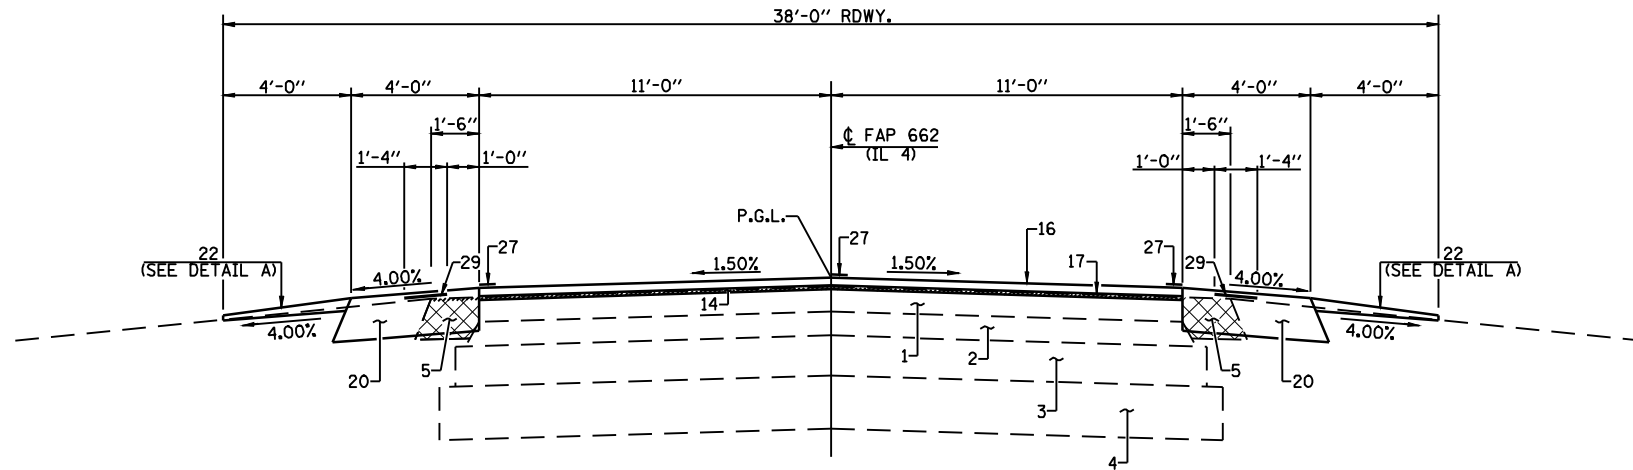


PROPOSED TYPICAL SECTION #4

STA. 383+36.64 TO STA. 394+50.10
 STA. 394+50.10 TO STA. 394+60.56 RAILROAD OMISSION
 STA. 394+60.56 TO STA. 397+32.62
 STA. 423+11.00 TO STA. 424+10.00
 STA. 468+11.00 TO STA. 472+41.00

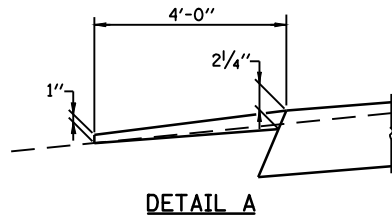

DETAIL A

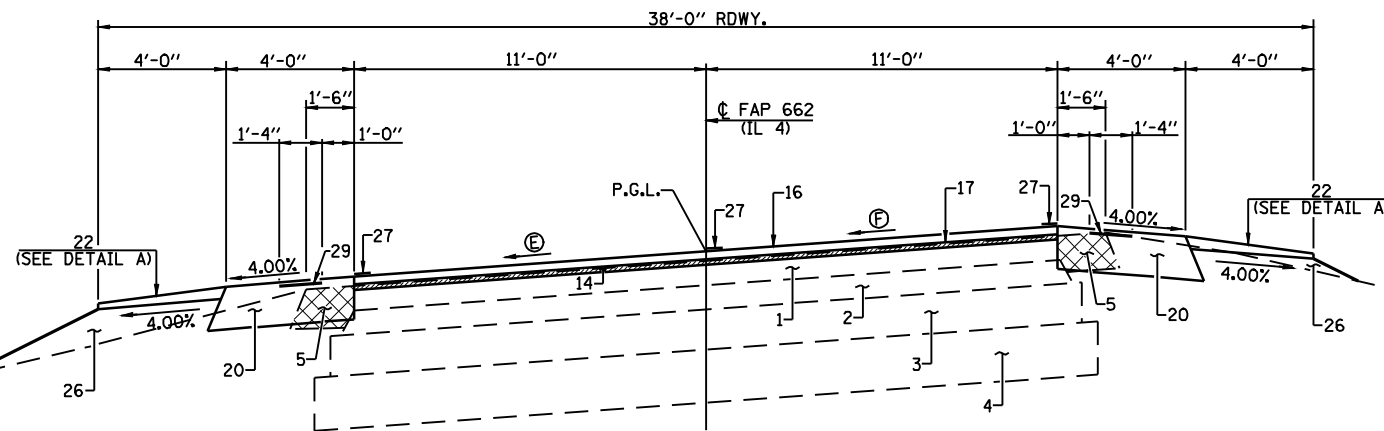

PROPOSED TYPICAL SECTION #5

STA. 397+32.62 TO STA. 399+59.84 SE TRANS.
 STA. 399+59.84 TO STA. 420+83.78 FULL SE=3.57%
 STA. 420+83.78 TO STA. 421+37.11 (BK) SE TRANS.
 STA. 421+40.62 (AH) TO STA. 423+11.00 SE TRANS.

STA. EQ. 421+37.11 (BK) = 421+40.62

Ⓔ VAR. -1.50% TO -3.50%

Ⓕ VAR. -1.50% TO +3.50%

PAVEMENT LEGEND

1. EX HMA RESURF., 3"
- 1A. EX HMA SURF, 1 1/2"
- 1B. EX HMA BINDER, 1 3/4"
- 1C. EX PCC PVMT (8-6-8)
2. EX HMA SURF., 3"
3. EX STONE BASE CSE., 7 1/2"
4. EX SUB-BASE GRAN. MATL.
5. EX HMA SHLD, 6" (TBR)
6. EX PCC PVMT, 8"
7. EX HMA WIDENING, 10"
8. EX GRAN. EMB. SPECIAL, VARIES
9. EX PCC PVMT W/ HMA WIDENING, 9"
10. EX PCC PVMT W/ PCC WIDENING, 9"
11. EX HMA SHOULDER 8"
12. EX CONCRETE GUTTER, TY A
13. EX CONCRETE C & G, TYPE B 6.12
- 13A. EX CONCRETE C & G, TYPE 3
14. PR HMA SURF. REM., VAR. DEPTH (1/2" AT Ⓔ)
- 14A. PR HMA SURF REM, 1 1/2"
15. PR HMA SURF. REM., 2 1/4"
16. PR HMA SURF, CSE., 1 1/2"
17. PR LEVELING BINDER (MM), 3/4" MIN.
18. PR HMA BASE CSE./WIDENING, 10"
19. PR HMA BASE CSE./WIDENING, 12"
20. PR HMA SHLD, 8"
21. PR HMA SHLD, 2 1/4" & VAR.
22. PR AGG SHLD, TYPE B
23. PR HMA BINDER CSE., 2 1/4" (MIN.)
24. PR SUB-BASE GRAN. MATL., TY A, VAR DEPTH
25. PR EARTH EXC./EMB.
26. PR GRADING & SHAPING SHLD.
27. PR PVMT MARKING, LINE 5"
28. PR TEMP GUARDRAIL
29. PR SHLD RUMBLE STRIPS

FILE NAME =	USER NAME = madonlavj	DESIGNED -	REVISED -		Allen Henderson & Associates, Inc. Civil and Structural Engineers Springfield, IL. 62703 Phone: (217)544-8033 IL Design Firm No. 184-001907	TYPICAL ROADWAY SECTIONS					F.A.P. RTE.	SECTION	COUNTY	TOTAL SHEETS	SHEET NO.
S:\PROJ ENGR 1 (Negangard)\Dust Squad\FAP 662 (IL 4) Henderson pdfs\CADD Sheets\06727	DRAWN typicals.dgn	REVIS	REVIS			662	D(W-3,RS-11,CR)	MACOUPIN	102	11					
PLOT SCALE = 6.0000' / IN.	CHECKED -	REVISED -	REVISED -			SCALE: NONE SHEET NO. 2 OF 7 SHEETS STA. TO STA.			CONTRACT NO. 72765						
PLOT DATE = Aug-17-2009 04:05:02PM	DATE -	REVISED -	REVISED -						FED. ROAD DIST. NO. ILLINOIS FED. AID PROJECT						