



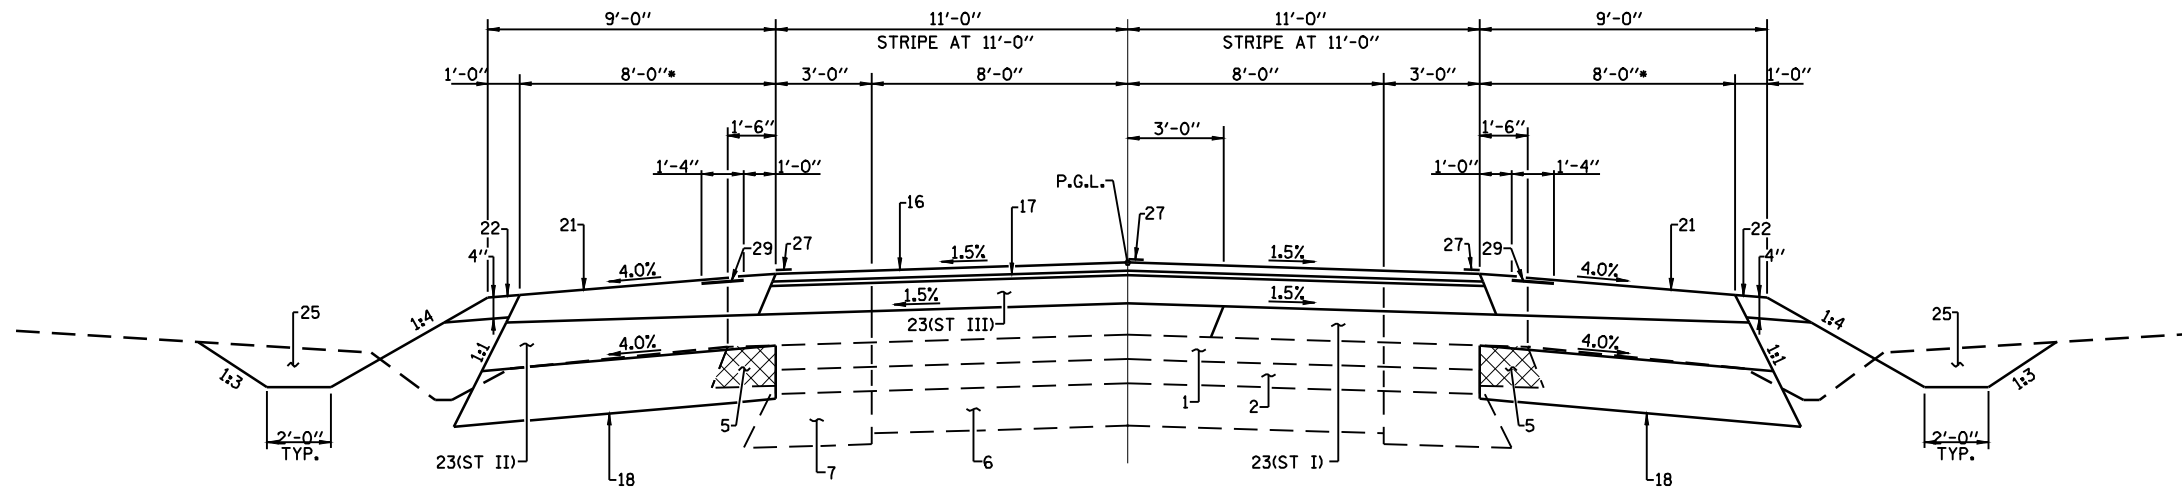

PROPOSED TYPICAL SECTION #8

STA. 446+70.00 TO STA. 447+50.00 - NO STAGE I & II BINDER COURSE/LIFTS
 STA. 447+50.00 TO STA. 448+25.00
 STA. 452+25.00 TO STA. 453+00.00
 STA. 453+00.00 TO STA. 454+55.00 - NO STAGE I & II BINDER COURSE/LIFTS

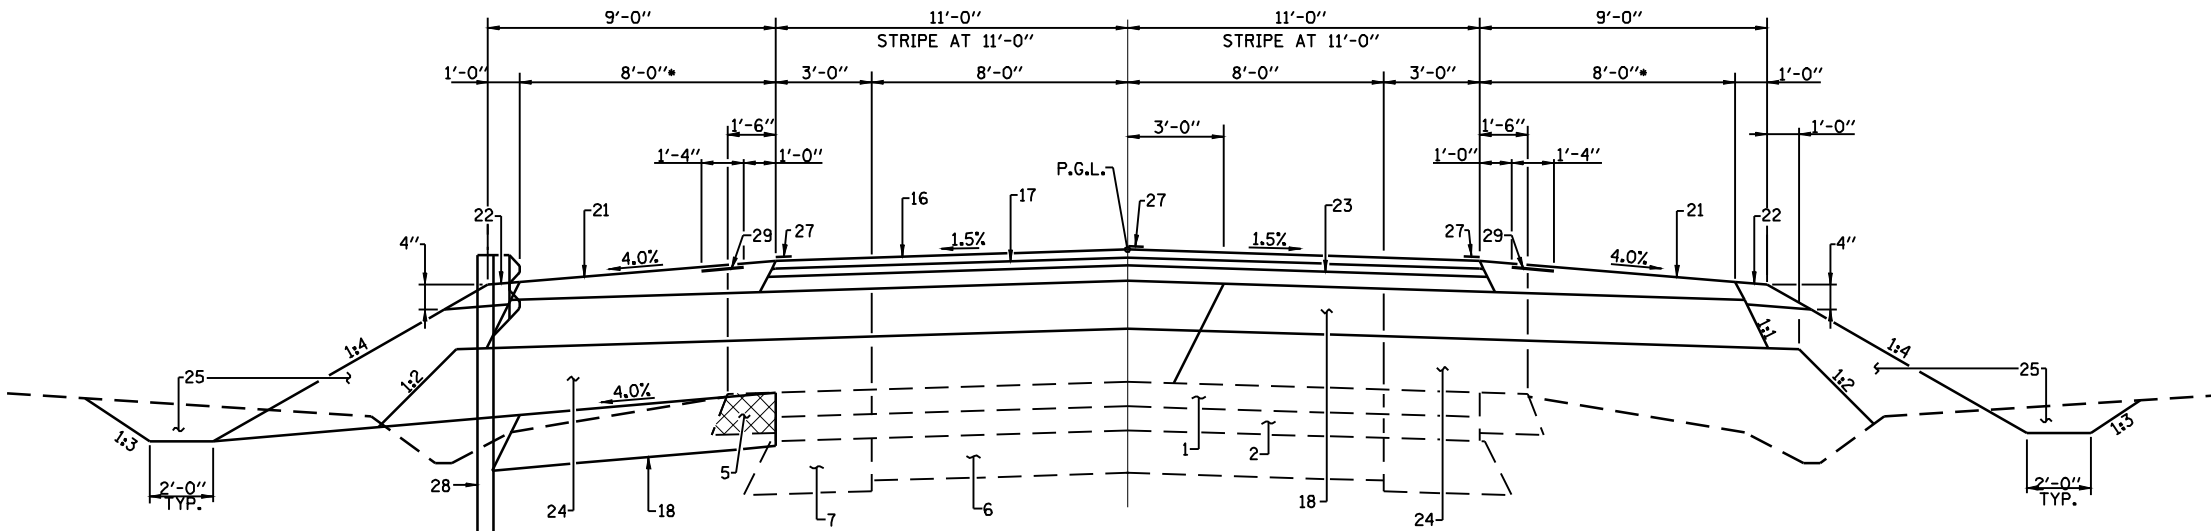

PROPOSED TYPICAL SECTION #9

STA. 448+25.00 TO STA. 449+45.00
 STA. 449+45.00 TO STA. 450+05.00 - CULVERT REPL.; EX PVMT REMOVAL; GRAN. CULV. BACKFILL
 STA. 450+05.00 TO STA. 452+25.00

PAVEMENT LEGEND

1. EX HMA RESURF., 3"
- 1A. EX HMA SURF, 1 1/2"
- 1B. EX HMA BINDER, 1 3/4"
- 1C. EX PCC PVMT (8-6-8)
2. EX HMA SURF., 3"
3. EX STONE BASE CSE., 7 1/2"
4. EX SUB-BASE GRAN. MATL.
5. EX HMA SHLD, 6" (TBR)
6. EX PCC PVMT, 8"
7. EX HMA WIDENING, 10"
8. EX GRAN. EMB. SPECIAL, VARIES
9. EX PCC PVMT W/ HMA WIDENING, 9"
10. EX PCC PVMT W/ PCC WIDENING, 9"
11. EX HMA SHOULDER 8"
12. EX CONCRETE GUTTER, TY A
13. EX CONCRETE C & G, TYPE B 6.12
- 13A. EX CONCRETE C & G, TYPE 3
14. PR HMA SURF. REM., VAR. DEPTH (1/2" AT @)
- 14A. PR HMA SURF REM, 1 1/2"
15. PR HMA SURF. REM., 2 1/4"
16. PR HMA SURF, CSE., 1 1/2"
17. PR LEVELING BINDER (MM), 3/4" MIN.
18. PR HMA BASE CSE./WIDENING, 10"
19. PR HMA BASE CSE./WIDENING, 12"
20. PR HMA SHLD, 8"
21. PR HMA SHLD, 2 1/4" & VAR.
22. PR AGG SHLD, TYPE B
23. PR HMA BINDER CSE., 2 1/4" (MIN.)
24. PR SUB-BASE GRAN. MATL., TY A, VAR DEPTH
25. PR EARTH EXC./EMB.
26. PR GRADING & SHAPING SHLD.
27. PR PVMT MARKING, LINE 5"
28. PR TEMP GUARDRAIL
29. PR SHLD RUMBLE STRIPS

FILE NAME =	USER NAME = laughlinr1	DESIGNED -	REVISED -	Allen Henderson & Associates, Inc. Civil and Structural Engineers Springfield, IL 62703 Phone: (217)544-8033 IL Design Firm No. 184-001907	TYPICAL ROADWAY SECTIONS		F.A.P. RTE.	SECTION	COUNTY	TOTAL SHEETS	SHEET NO.
e:\pwwork\pwwid\LAUGHLINRL\0159599\0672765-shr-typicals.dgn	PLOT SCALE = 6.0000' / IN.	DRAWN -	REVISED -				662	D(W-3,RS-11,CR)	MACOUPIN	102	13
PLOT DATE = Sep-11-2009 03:17:41PM	DATE -	CHECKED -	REVISED -		SCALE: NONE	SHEET NO. 4 OF 7 SHEETS	STA.	TO STA.	CONTRACT NO. 72765		
									FED. ROAD DIST. NO.	ILLINOIS	FED. AID PROJECT