


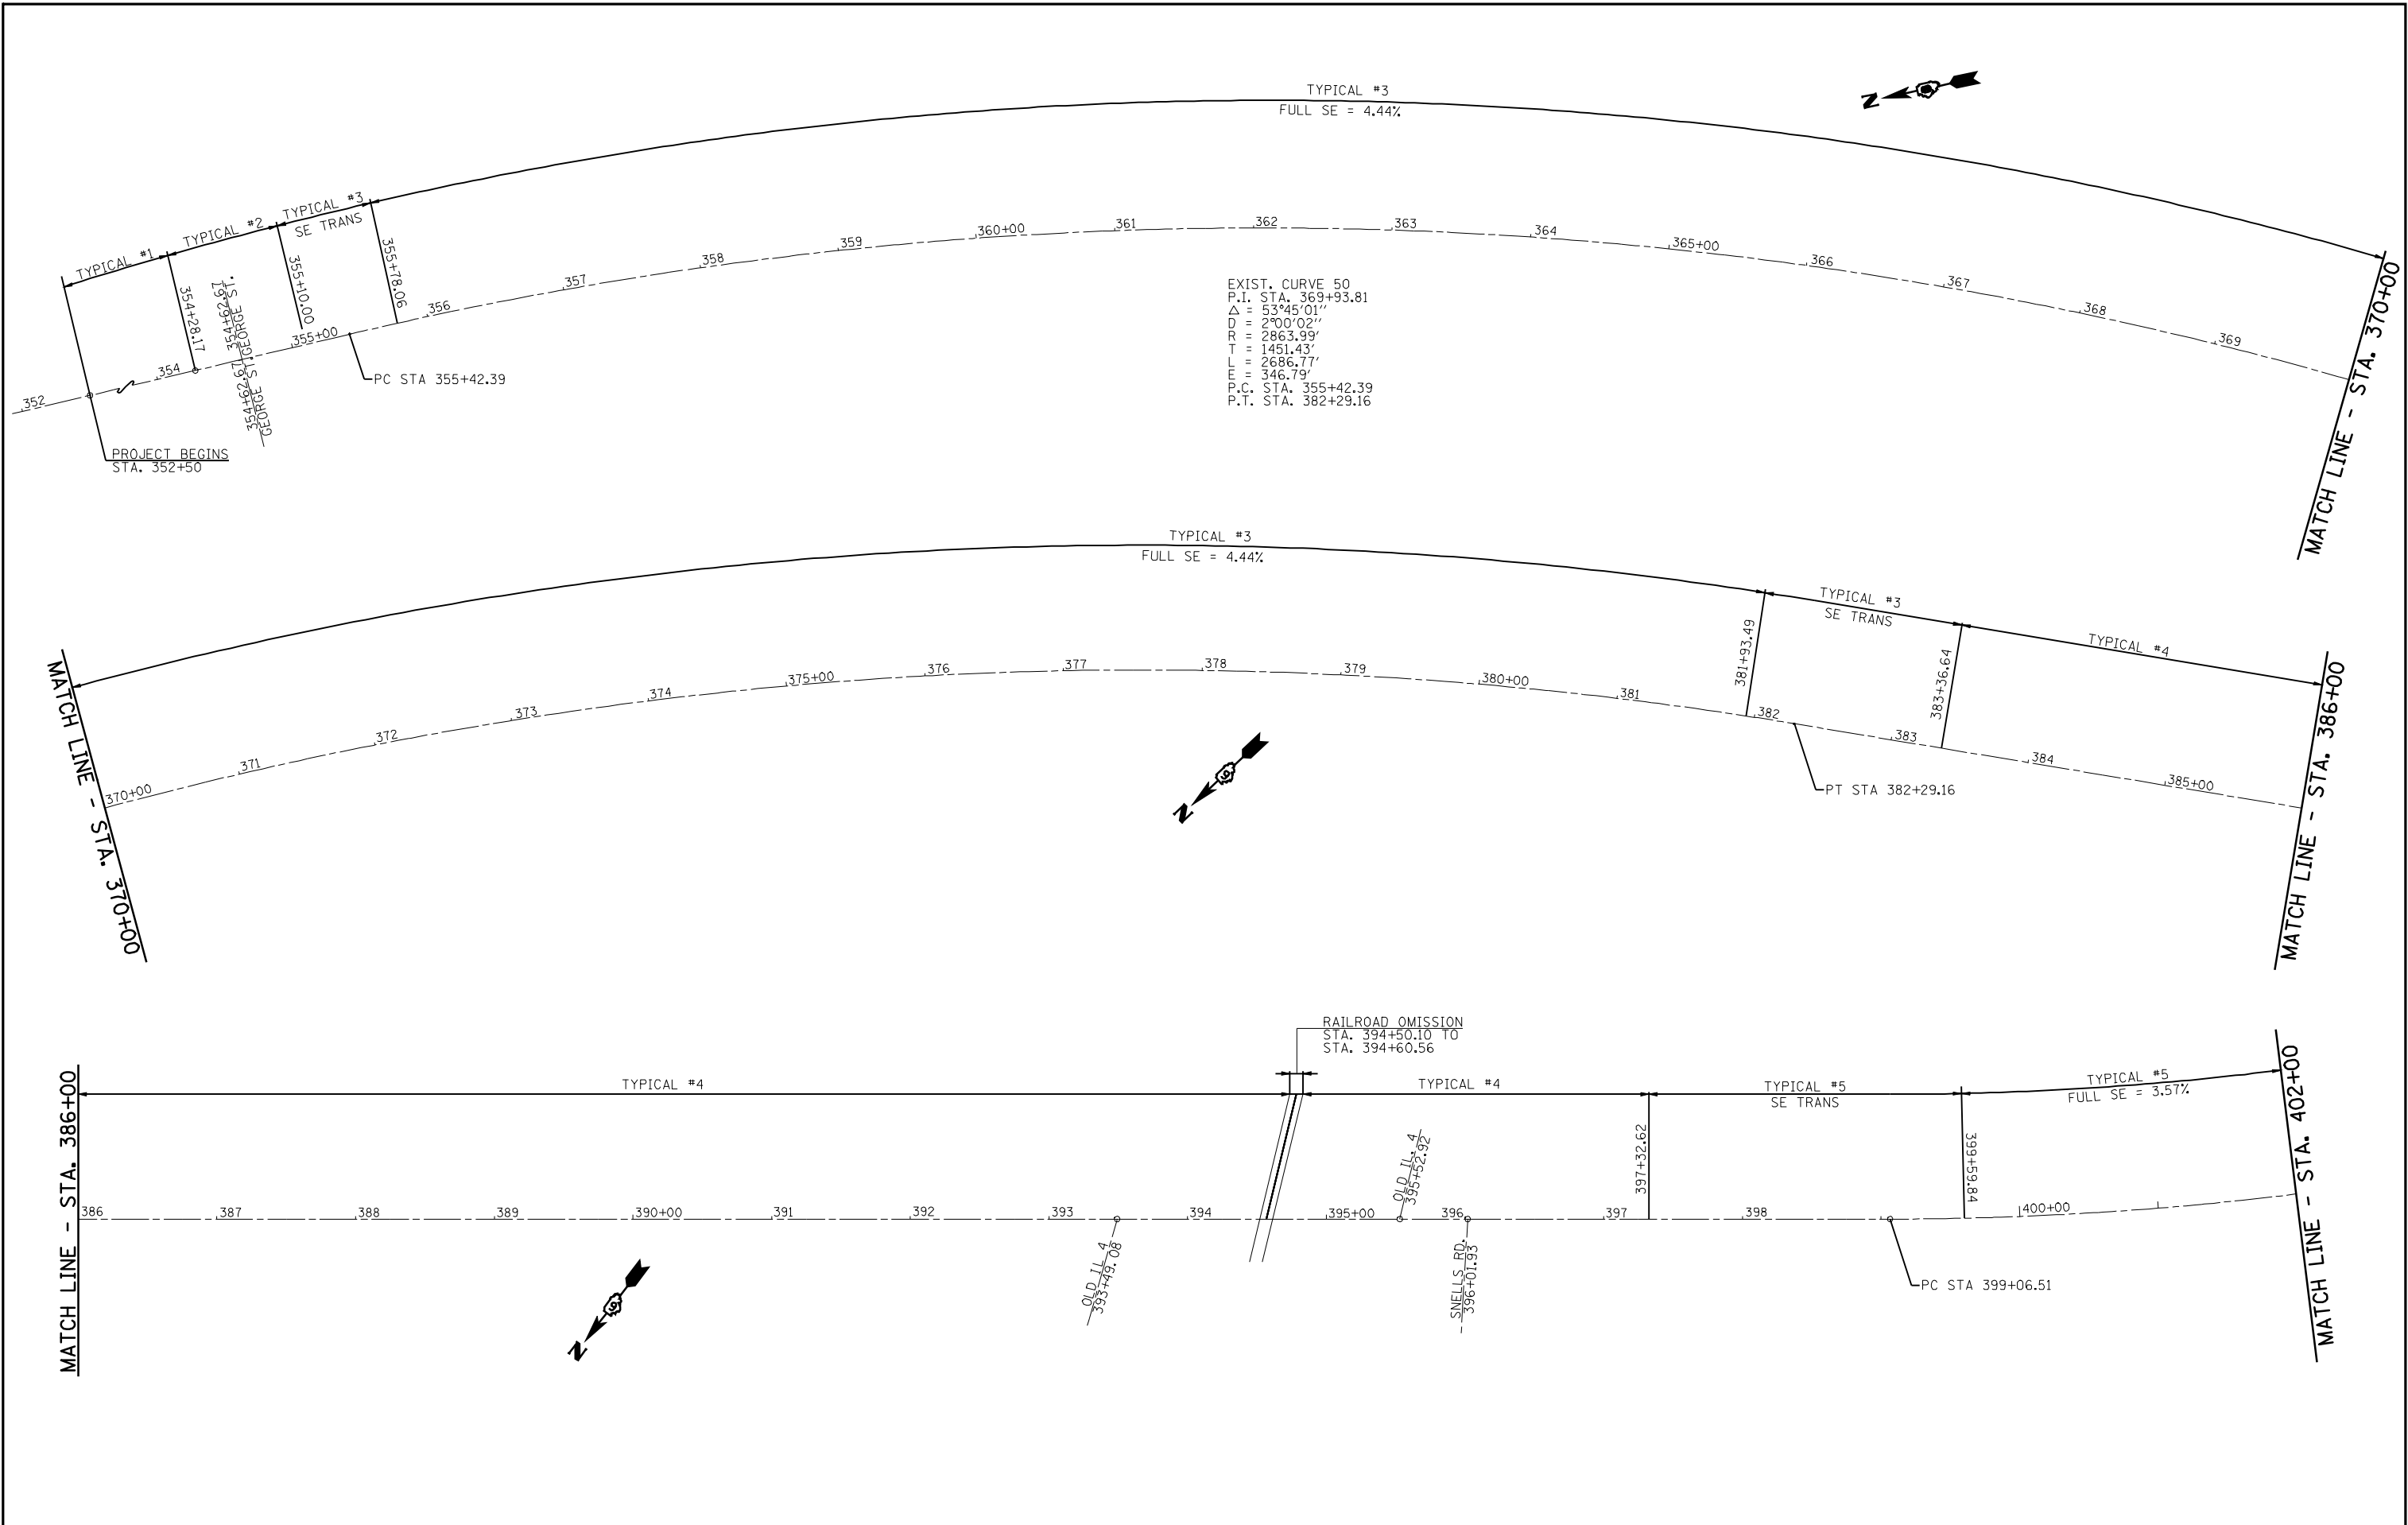

FILE NAME = S:\PROJ ENGR 1 (Negongard)\Dust Squad\FAP	USER NAME = madoniavj	DESIGNED -	REVISED -		Allen Henderson & Associates, Inc. Civil and Structural Engineers Springfield, IL. 62703 Phone: (217)544-8033 IL Design Firm No. 184-001907	LINE DIAGRAM			F.A.P. RTE.	SECTION	COUNTY	TOTAL SHEETS	SHEET NO.
		DRAWN -	REVISED -						662	D(W-3,RS-11,CR)	MACOUPIN	102	17
		CHECKED -	REVISED -			SCALE: NONE SHEET NO. 1 OF 4 SHEETS STA. 354+28 TO STA. 402+00			CONTRACT NO. 72765				
		DATE -	REVISED -						FED. ROAD DIST. NO.	ILLINOIS	FED. AID PROJECT		