


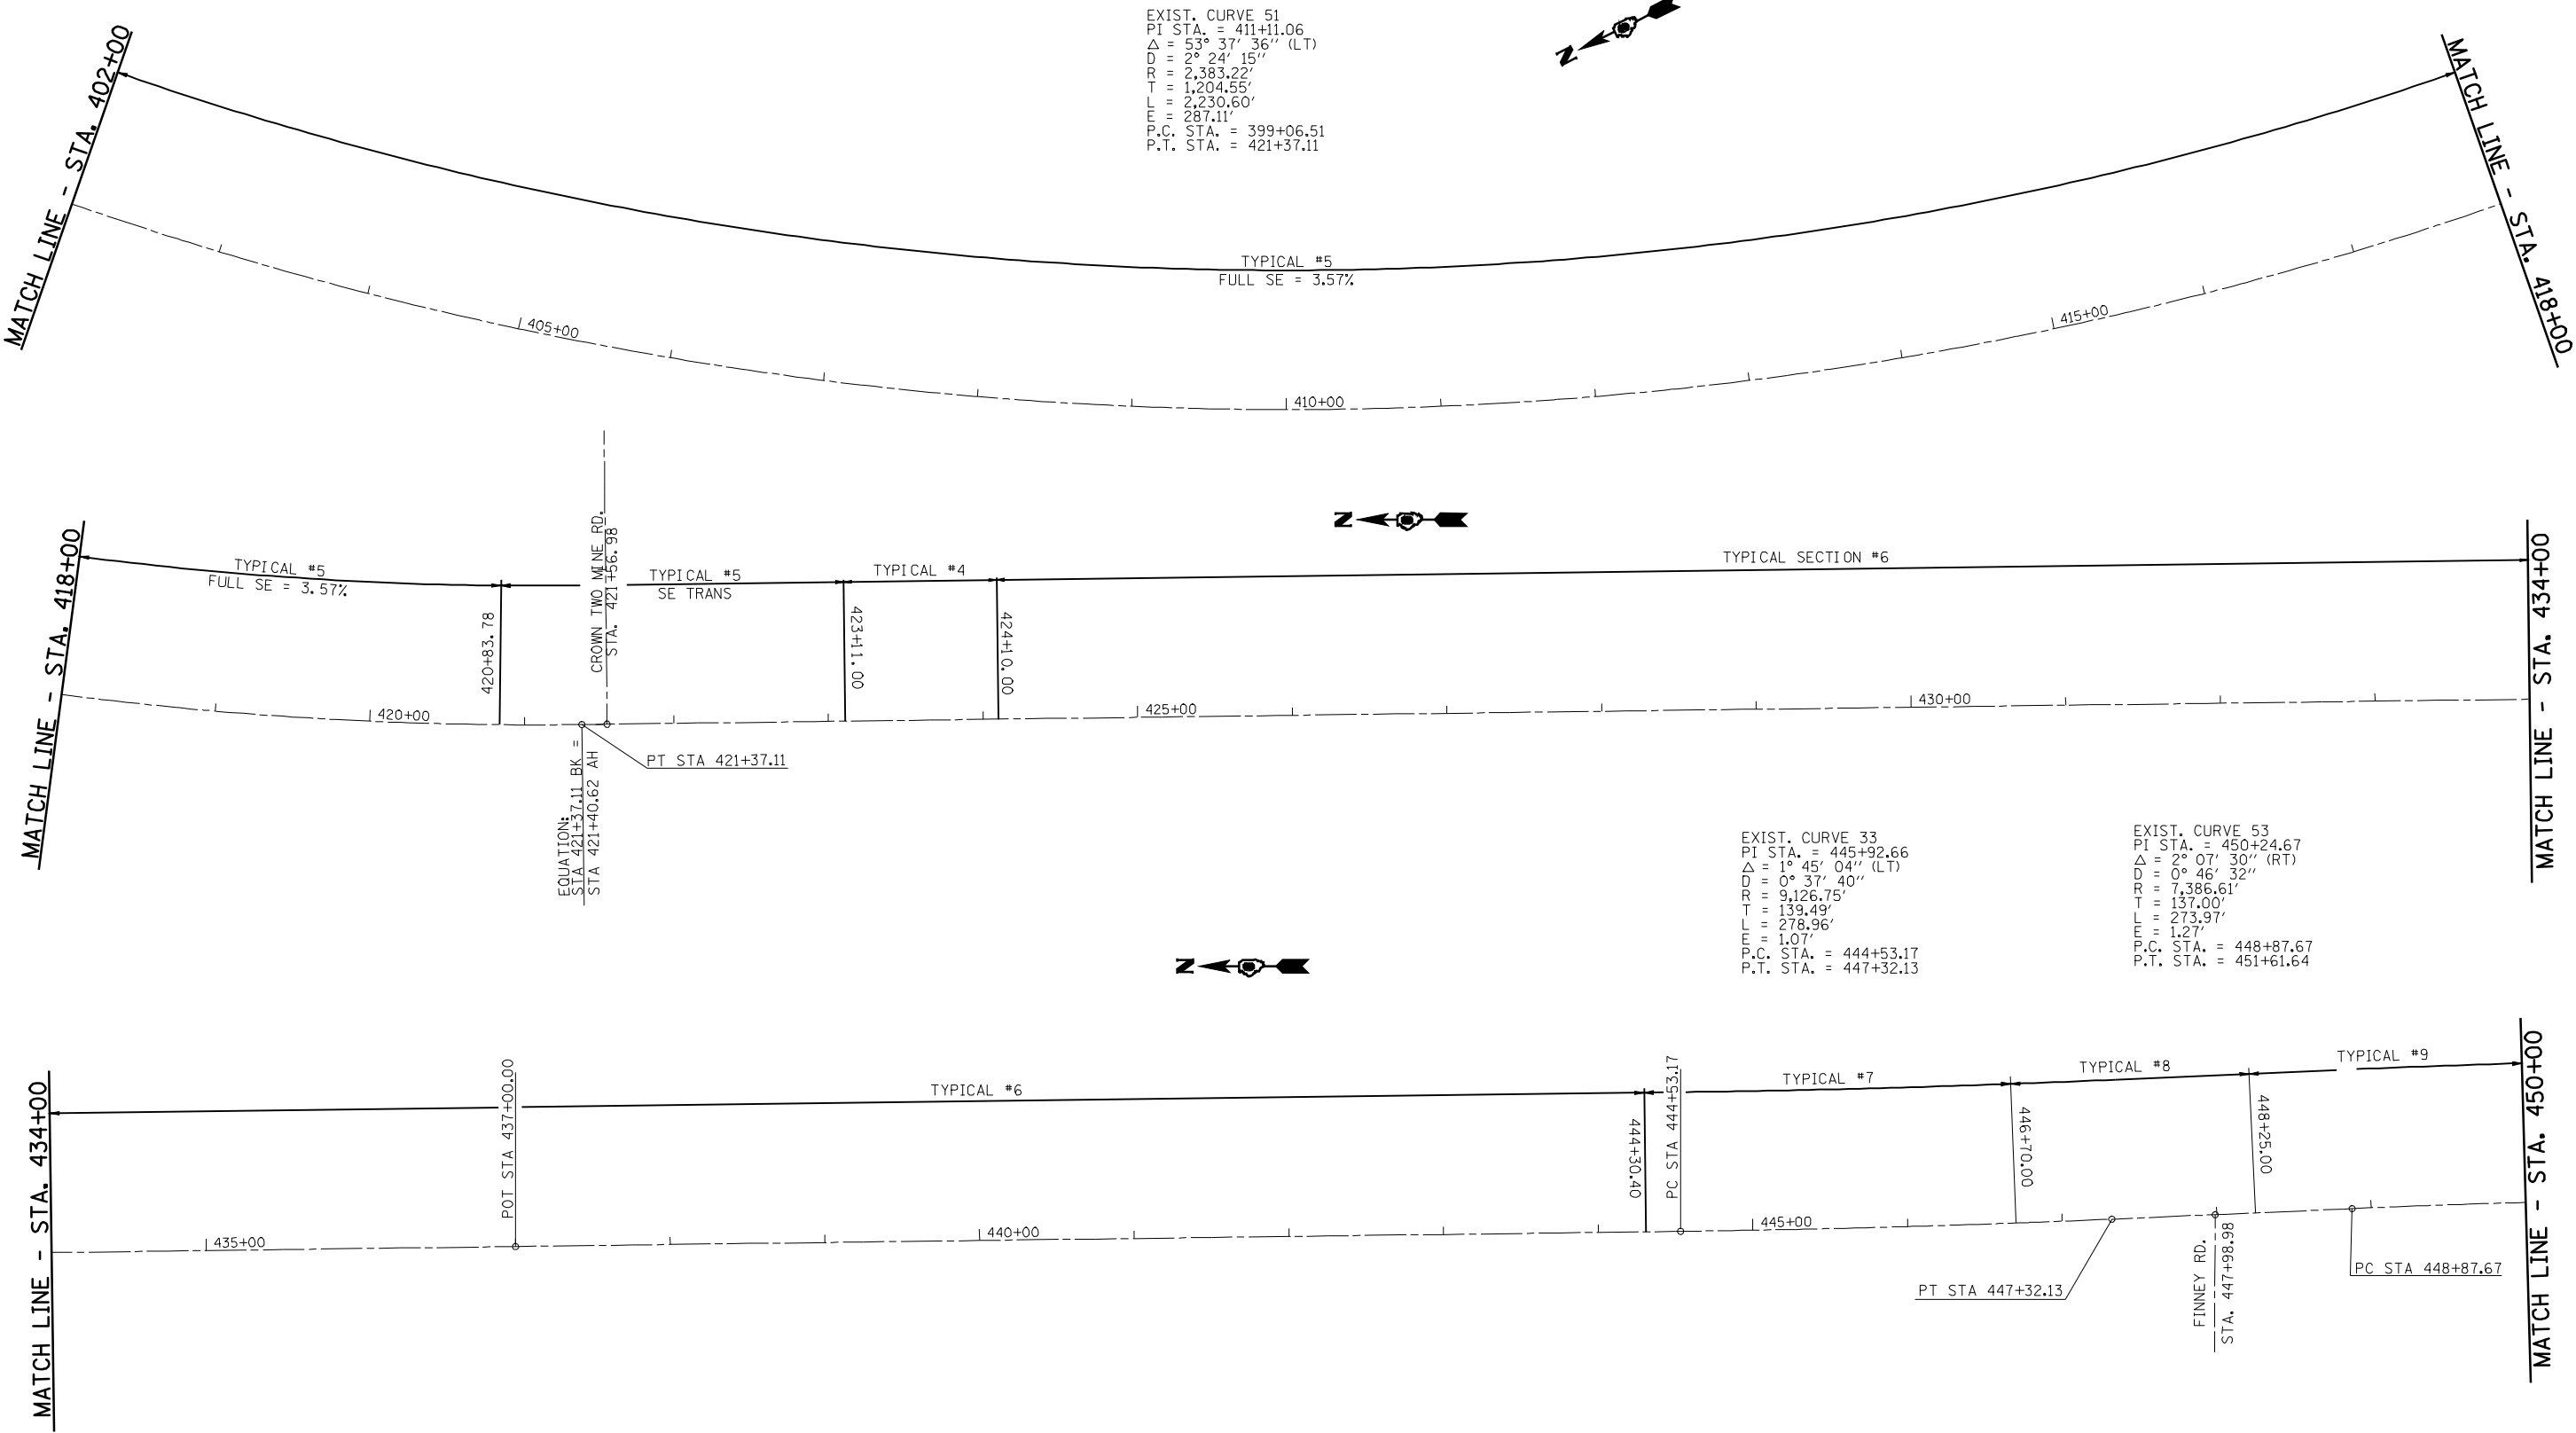

FILE NAME = S:\PROJ ENGR 1 (Negangard)\Dust Squad\FAP	USER NAME = madoniavj	DESIGNED -	REVISED -		Allen Henderson & Associates, Inc. Civil and Structural Engineers Springfield, IL 62703 Phone: (217)544-8033 IL Design Firm No. 184-001907	LINE DIAGRAM			F.A.P. RTE.	SECTION	COUNTY	TOTAL SHEETS	SHEET NO.
	662 (IL 4) Henderson pdfs\CADD Sheets\06727211inedgn	DRAWN -	REVISED -						662	D(W-3,RS-11,CR)	MACOUPIN	102	18
	PLOT SCALE = 110.0000' / IN.	CHECKED -	REVISED -			SCALE: NONE SHEET NO. 2 OF 4 SHEETS STA. 402+00 TO STA. 450+00			CONTRACT NO. 72765				
	PLOT DATE = Aug-17-2009 04:05:15PM	DATE -	REVISED -						FED. ROAD DIST. NO. ILLINOIS FED. AID PROJECT				