


PLAN	SURVEYED	DATE
NO.	BY	
NOTE BOOK	ALIGNED	
	CHECKED	
	FILE NAME	

PROFILE	SURVEYED	DATE
NO.	BY	
NOTE BOOK	GRADES	
	CHECKED	
	STRUCTURE	
	NOTATIS	

- ① EX F & G [TBR]
EX MH TO BE ADJ
W/ NEW TY 3 F & G
TOG EL. 672.67
INV EL = 666.25
STA 354+41.8, 23.5' RT.
- ② PR INLET TY A W/
TY 3 F & G
TOG EL. 672.67
INV EL = 669.0
STA 354+39.5, 22.6' LT

- ③ EX F & G [TBR]
EX INLET TO BE ADJ
W/ NEW TY 1 FR & OPEN LID
TOG EL = 673.00
INV EL = 670.65
STA 354+48.9, 25.5' LT
- ④ EX F & G [TBR]
EX INLET TO BE ADJ W/
NEW TY 1 FR & CLOSED LID
TOG = 673.20
INV EL = 670.78
STA 354+74.0, 27.4' LT

- ⑤ 44 LF STORM SEWERS, CL A, TY 1 15"
354+39.5, 21.3' LT. USFL = 669.0
354+41.8, 22.5' RT. DSFL = 668.5

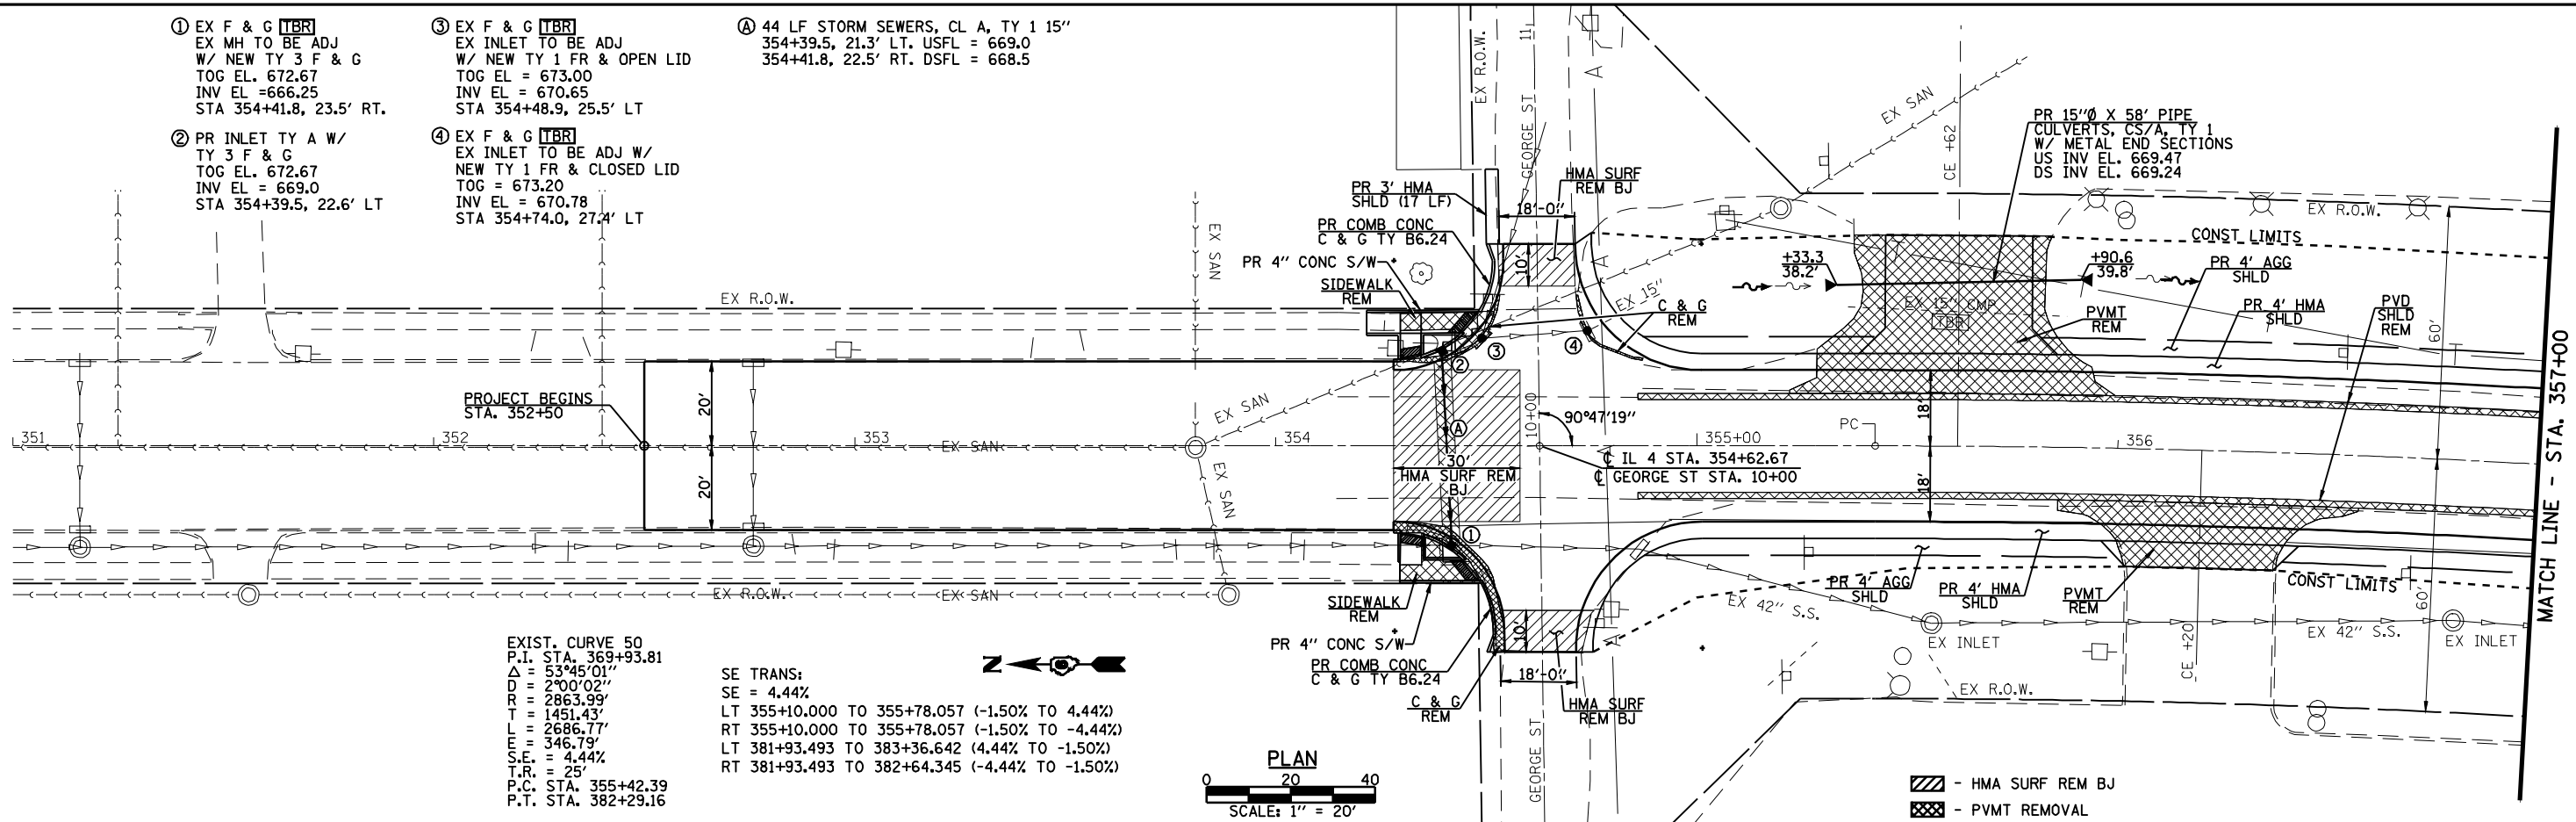


EXIST. CURVE 50
P.I. STA. 369+93.81
Δ = 53°45'01\"/>

SE TRANS:
SE = 4.44%
LT 355+10.000 TO 355+78.057 (-1.50% TO 4.44%)
RT 355+10.000 TO 355+78.057 (-1.50% TO -4.44%)
LT 381+93.493 TO 383+36.642 (4.44% TO -1.50%)
RT 381+93.493 TO 382+64.345 (-4.44% TO -1.50%)

PLAN
0 20 40
SCALE: 1" = 20'

▨ - HMA SURF REM BJ
▩ - PVMT REMOVAL

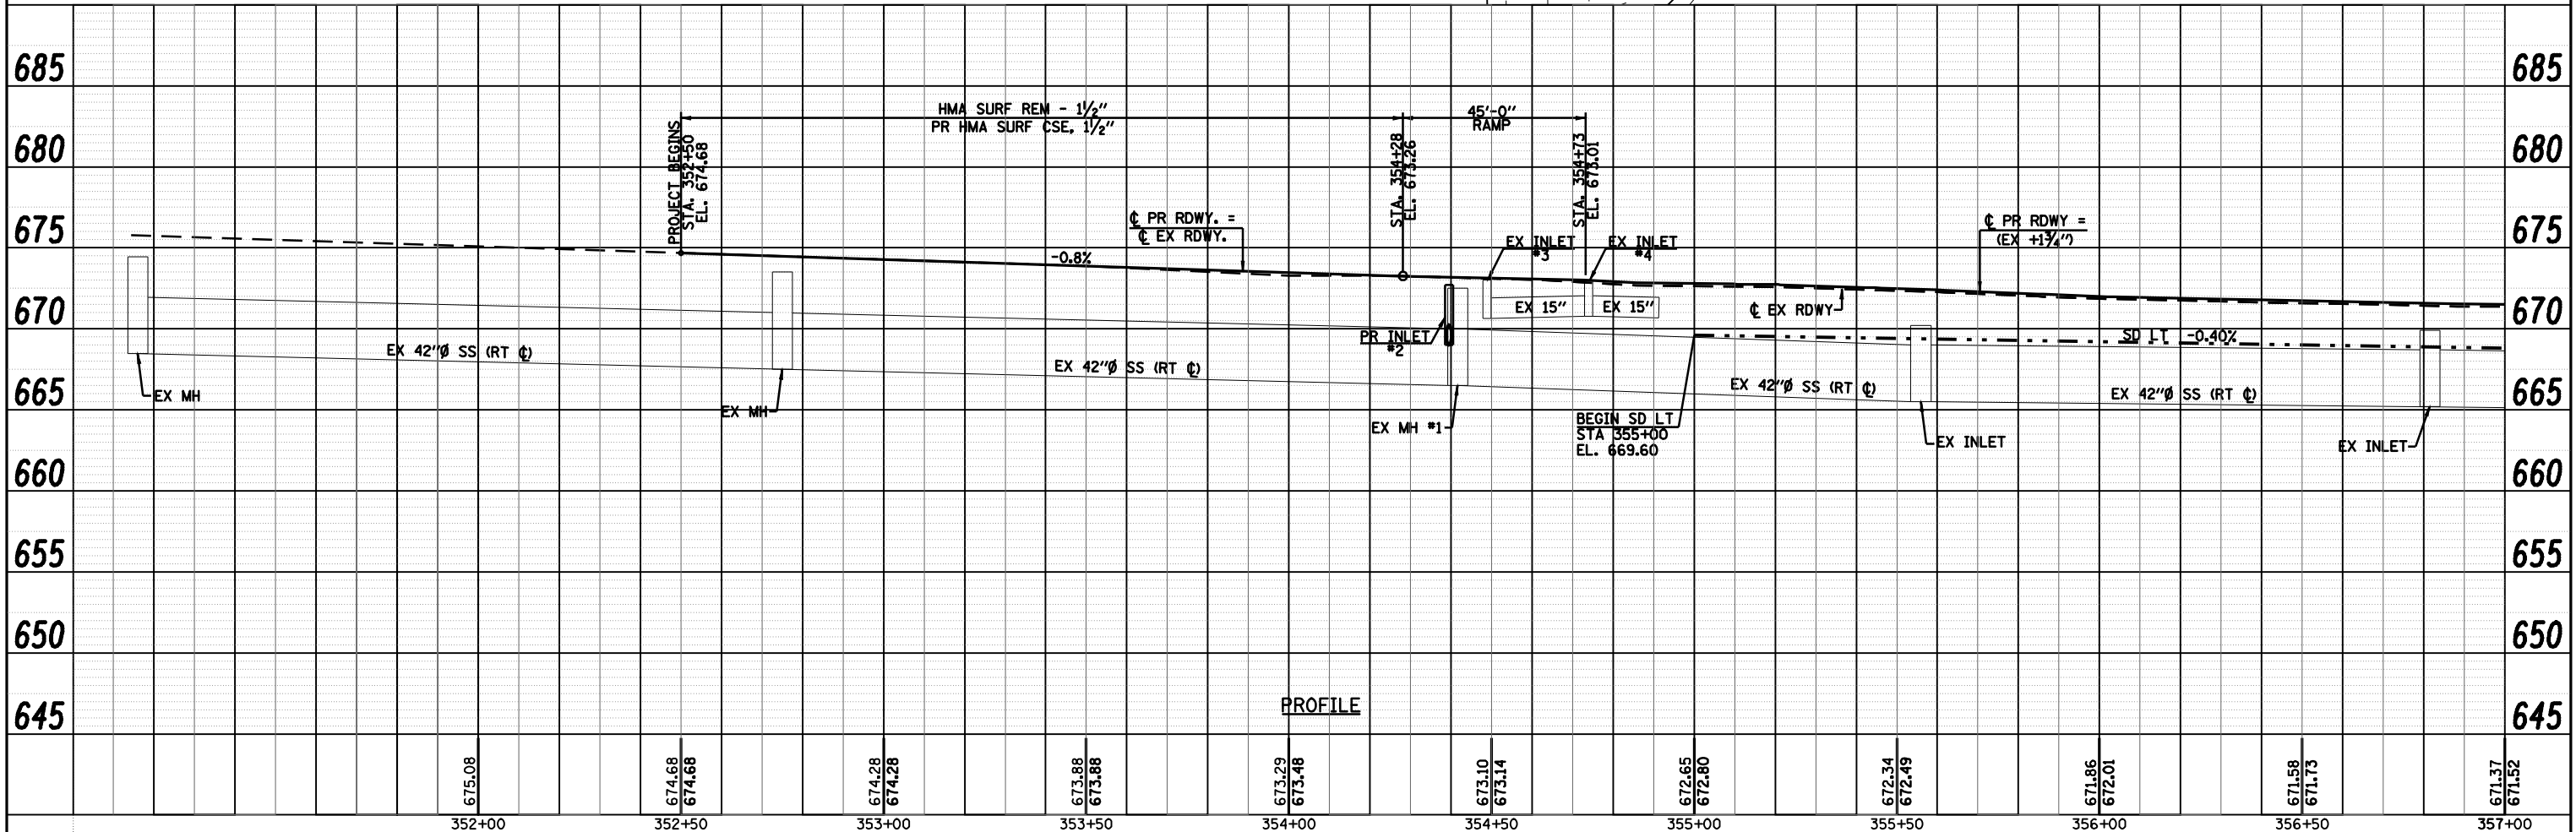

FILE NAME =	USER NAME = laughlinr1	DESIGNED -	REVISED -		Allen Henderson & Associates, Inc. Civil and Structural Engineers Springfield, IL 62703 Phone: (217)544-8033 IL Design Firm No. 184-001907	PLAN & PROFILE			F.A.P. RTE.	SECTION	COUNTY	TOTAL SHEETS	SHEET NO.
c:\pwork\PWIDOT\LAUGHLINR1\0159599\062765-shr-PP1.dgn	CHECKED -	REVISED -	662						D(W-3,RS-11,CR)	MACOUPIN	102	29	
PLOT SCALE = 40.0000' / IN.	DRAWN -	REVISED -								CONTRACT NO. 72765			
PLOT DATE = Sep-11-2009 03:17:43PM	CHECKED -	REVISED -						SCALE: 1" = 20'	SHEET NO. 1 OF 4 SHEETS	STA. 351+00 TO STA. 357+00	FED. ROAD DIST. NO.	ILLINOIS FED. AID PROJECT	