
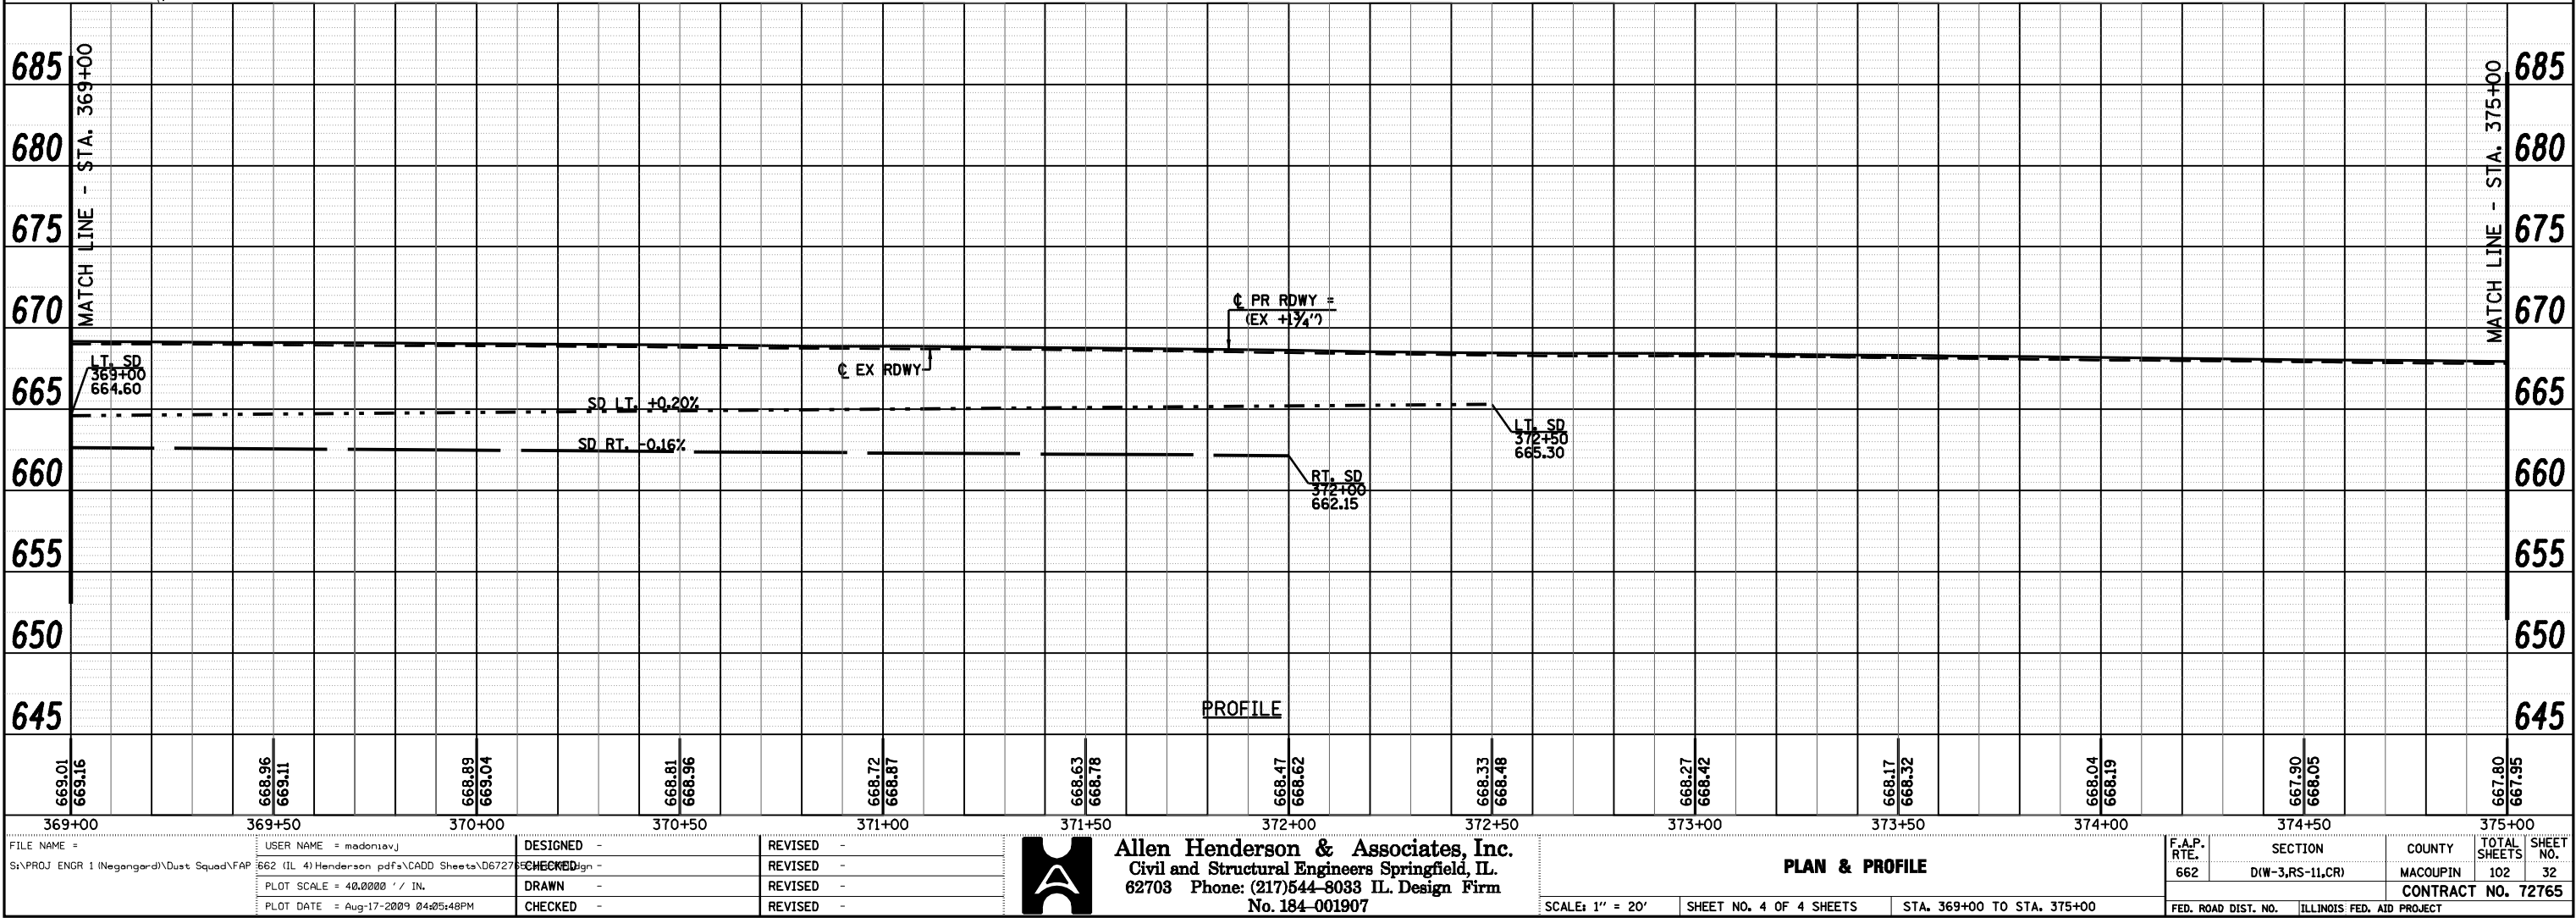


PLAN	SURVEYED	BY	DATE
NOTE BOOK	PLOTTED		
NO.	ALIGNED		
	CADD FILE NAME		

PROFILE	SURVEYED	BY	DATE
NOTE BOOK	GRADES CHECKED		
NO.	STRUCTURE NOTATIONS CHKD		

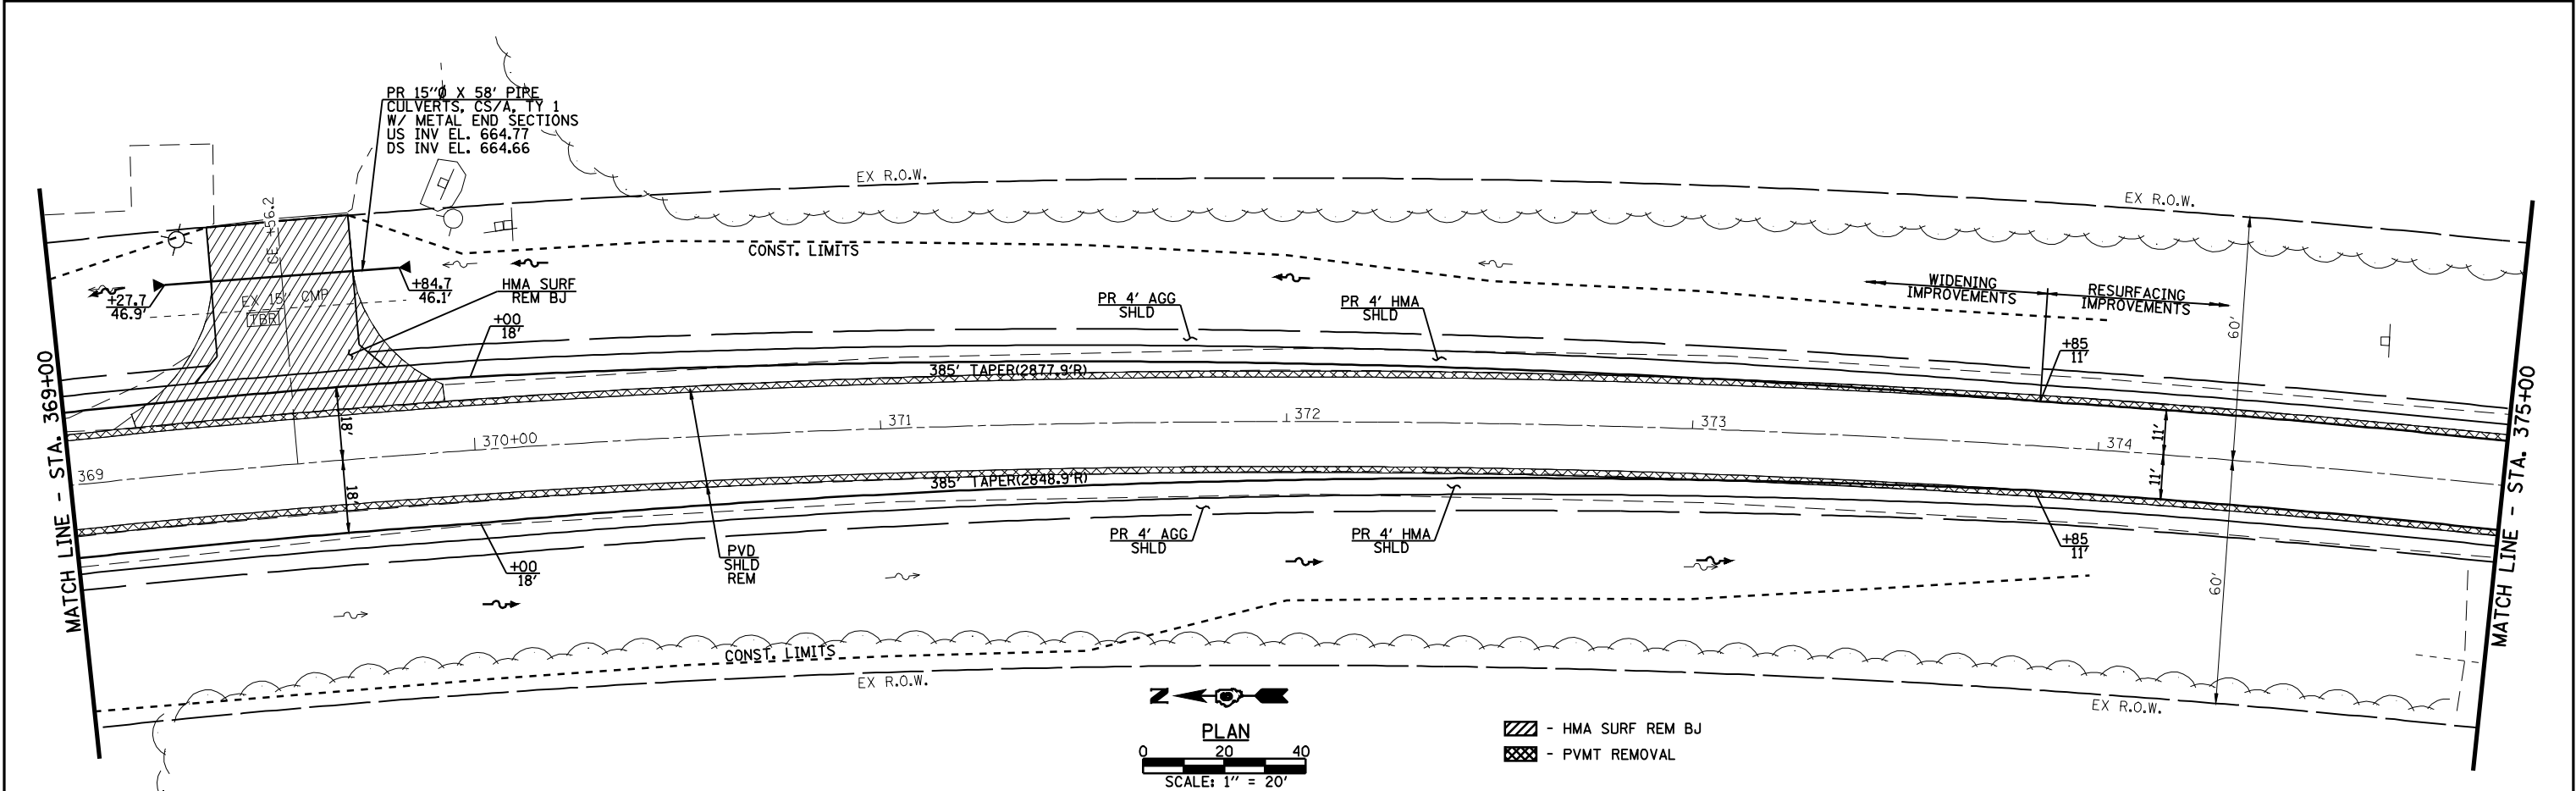

FILE NAME =	USER NAME = madonlavl	DESIGNED -	REVISED -		Allen Henderson & Associates, Inc. Civil and Structural Engineers Springfield, IL 62703 Phone: (217)544-8033 IL Design Firm No. 184-001907	SCALE: 1" = 20'	SHEET NO. 4 OF 4 SHEETS	STA. 369+00 TO STA. 375+00	F.A.P. RTE. 662	SECTION D(W-3,RS-11,CR)	COUNTY MACOUPIN	TOTAL SHEETS	SHEET NO.
S:\PROJ ENGR 1 (Negengard)\Dust Squad\FAP 662 (IL 4) Henderson pdfs\CADD Sheets\067276	CHECKED Sign -	REVISED -	REVISED -									102	32
PLOT SCALE = 40.0000' / IN.	DRAWN -	REVISED -	REVISED -									CONTRACT NO. 72765	
PLOT DATE = Aug-17-2009 04:05:48PM	CHECKED -	REVISED -	REVISED -									FED. ROAD DIST. NO.	ILLINOIS FED. AID PROJECT