


PROFILE	SURVEYED _____	BY _____	DATE _____
	PLOTTED _____		
NOTE BOOK	GRADES CHECKED _____		
NO. _____	B.M. NOTED _____		
	STRUCTURE NOTAT'NS CH'KD _____		

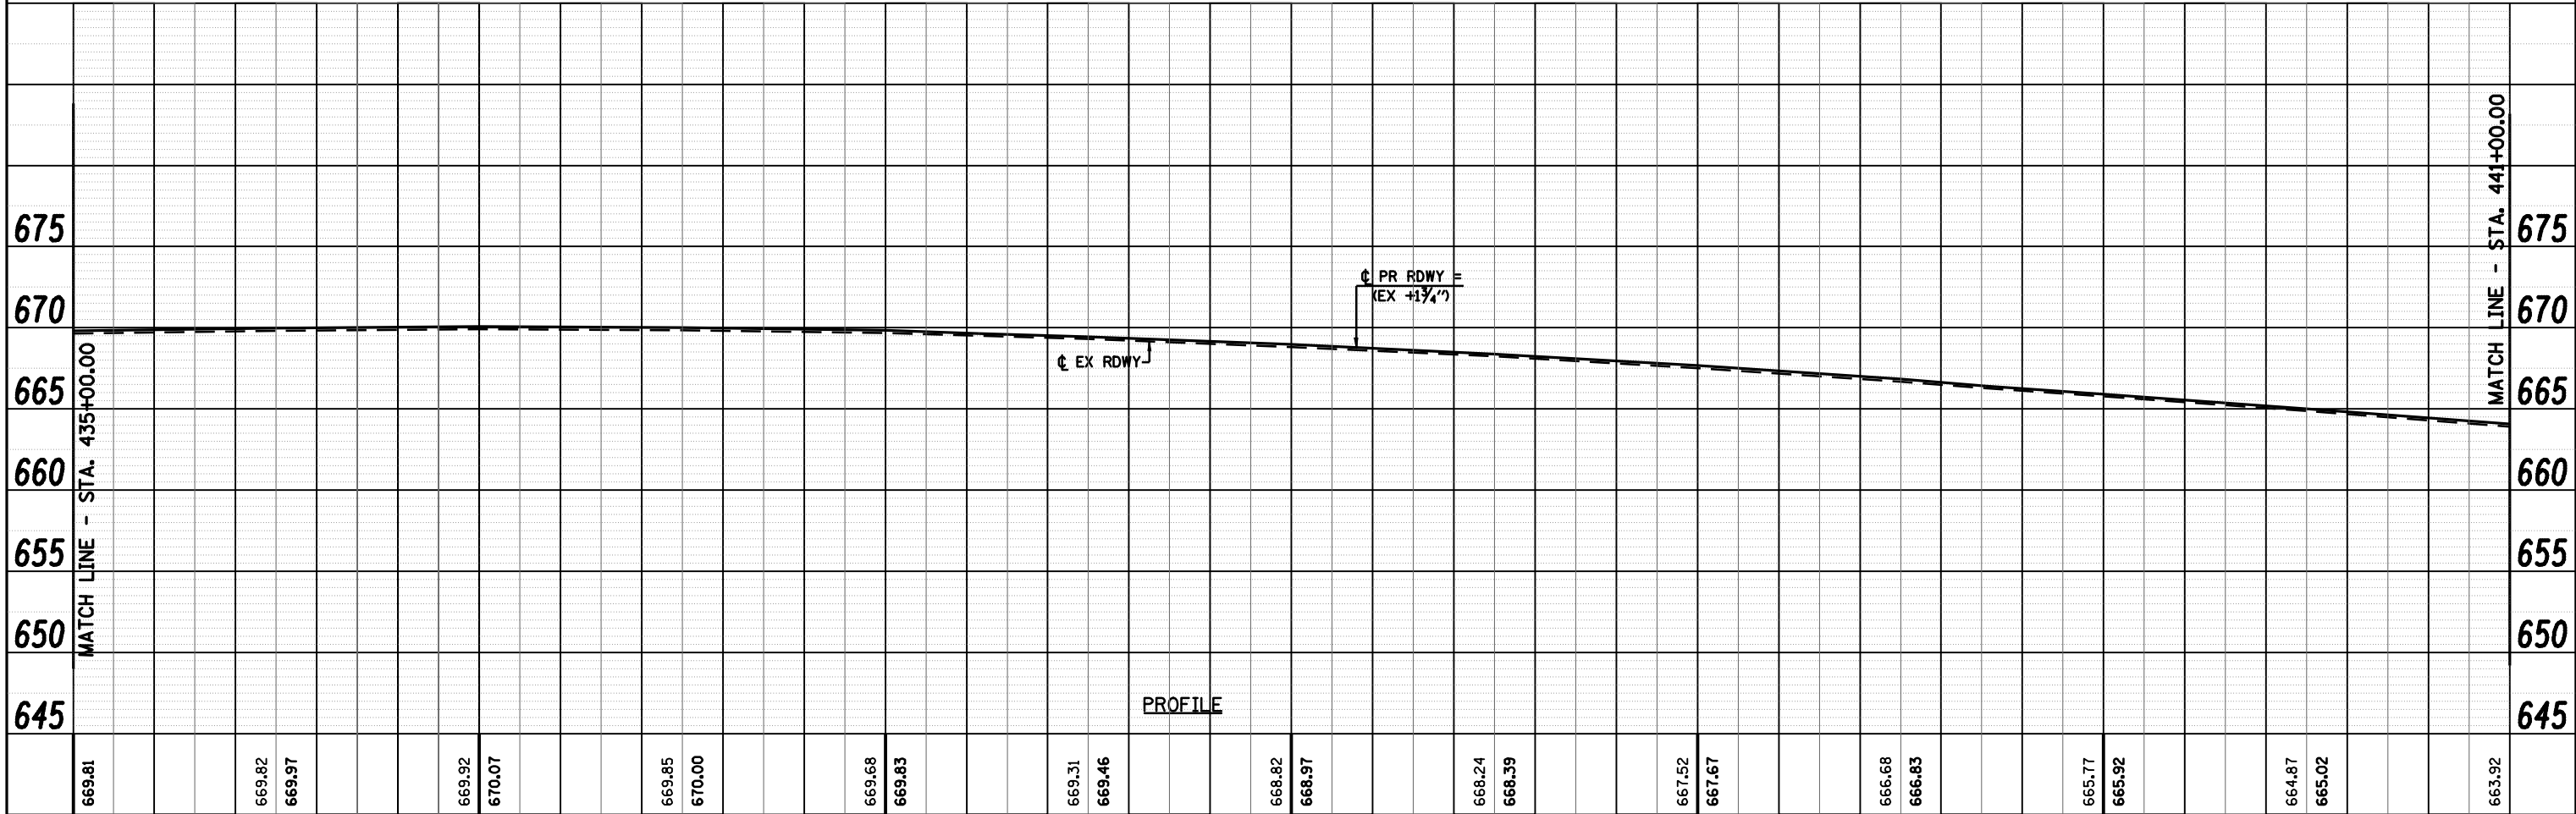

435+00		436+00		437+00		438+00		439+00		440+00		441+00											
FILE NAME =		USER NAME = madonievj		DESIGNED -		REVISED -		 Allen Henderson & Associates, Inc. Civil and Structural Engineers Springfield, IL. 62703 Phone: (217)544-8033 IL Design Firm No. 184-001907		PLAN & PROFILE				F.A.P. RTE.		SECTION		COUNTY		TOTAL SHEETS		SHEET NO.	
S:\PROJ ENGR 1 (Negongard)\Dust Squad\FAP		662 (IL 4) Henderson pdfs\CADD Sheets\067275		CHECKED -		REVISED -								662		D(W-3,RS-11)		MACOUPIN		102		35	
PLOT SCALE = 40,0000 ' / IN.		DRAWN -		REVISED -		REVISED -								CONTRACT NO. 72765									
PLOT DATE = Aug-17-2009 04:05:57PM		CHECKED -		REVISED -		REVISED -																	
SCALE: 1" = 20'		SHEET NO. 1 OF 4 SHEETS		STA. 435+00.00 TO STA. 441+00.00		FED. ROAD DIST. NO.		ILLINOIS FED. AID PROJECT															