


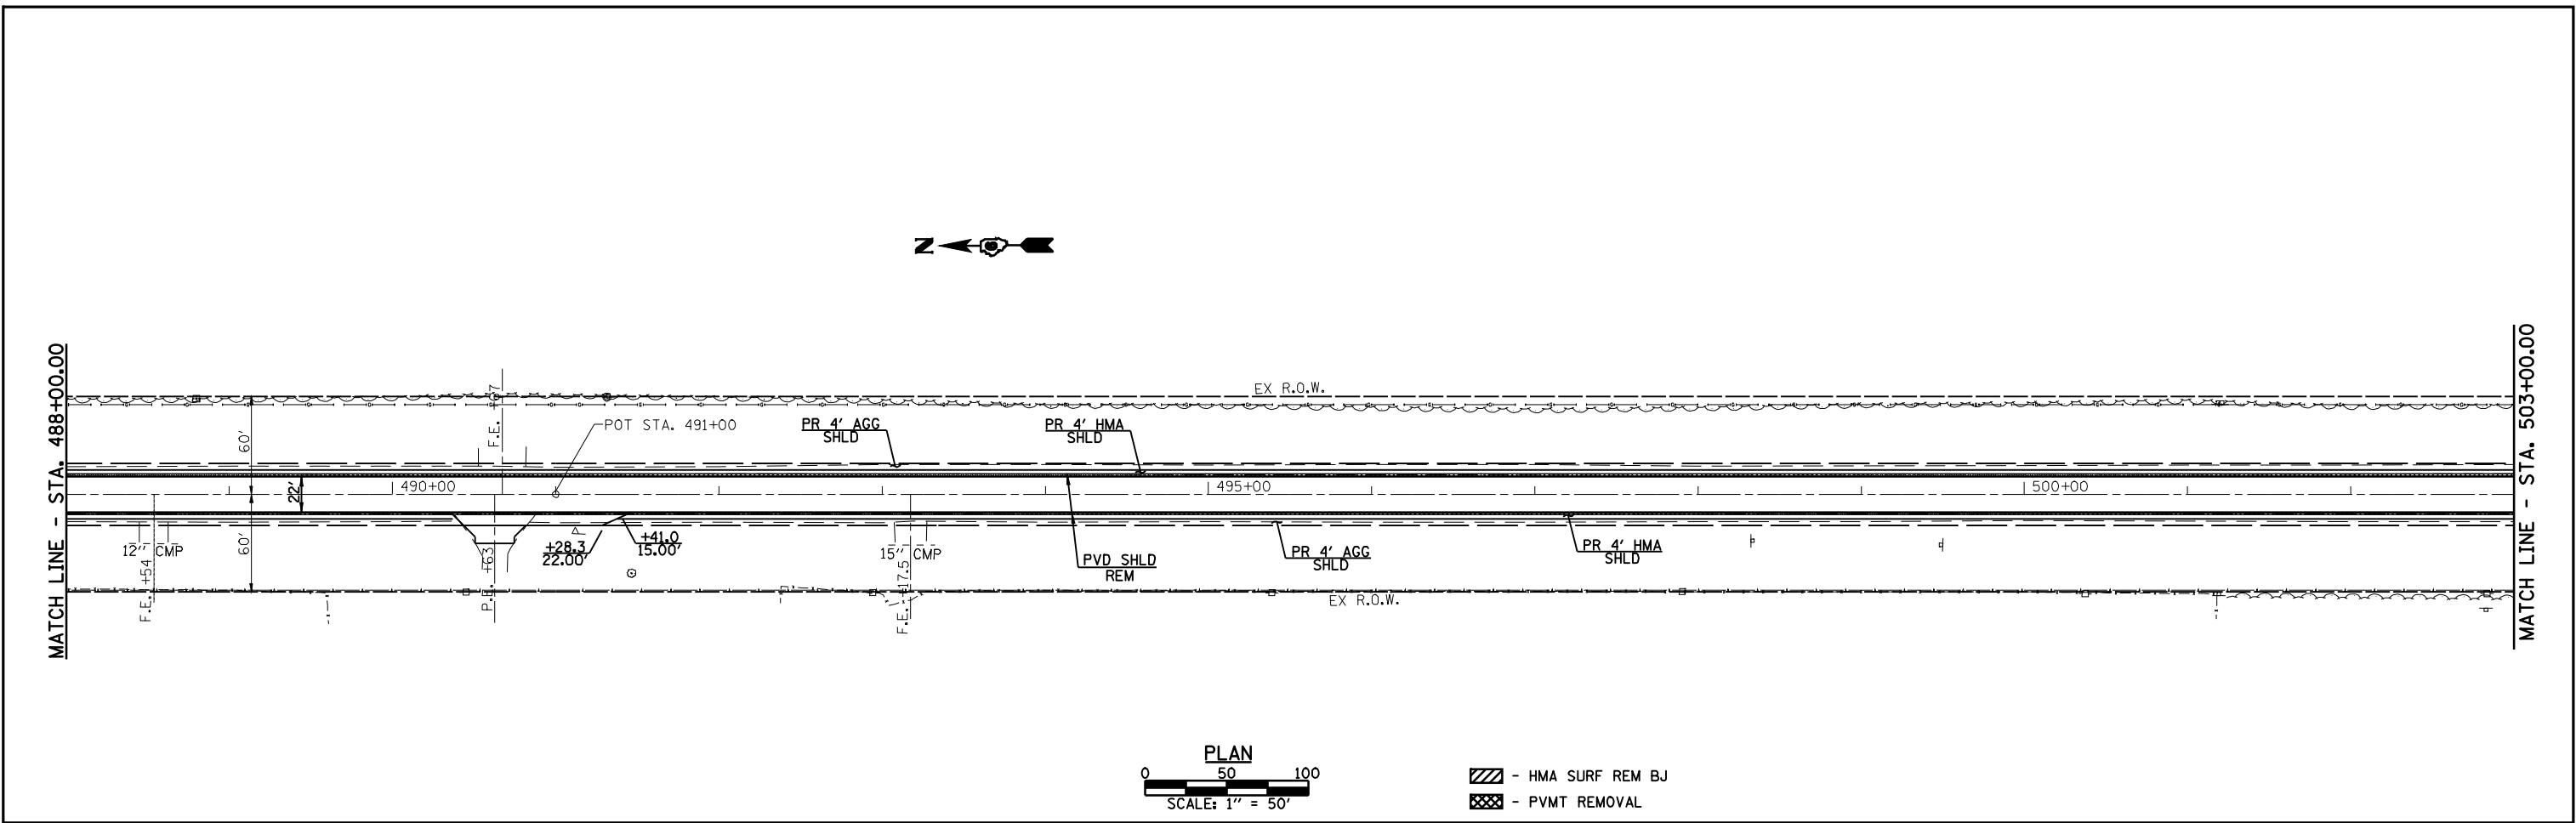

FILE NAME = S:\PROJ ENGR 1 (Negongard)\Dust Squad\FAP	USER NAME = madonlavj	DESIGNED -	REVISED -		Allen Henderson & Associates, Inc. Civil and Structural Engineers Springfield, IL. 62703 Phone: (217)544-8033 IL Design Firm No. 184-001907	ROADWAY PLAN			F.A.P. RTE.	SECTION	COUNTY	TOTAL SHEETS	SHEET NO.
	662 (IL 4) Henderson pdfs\CADD Sheets\06727	DRAWN	REVISED -						662	D(W-3,RS-11,CR)	MACOUPIN	102	40
	PLOT SCALE = 100.0000' / IN.	CHECKED -	REVISED -			STA. 488+00.00 TO STA. 503+00.00			CONTRACT NO. 72765				
	PLOT DATE = Aug-17-2009 04:06:10PM	DATE -	REVISED -			SCALE: 1" = 50'	SHEET NO. 2 OF 6 SHEETS	STA. 488+00.00 TO STA. 503+00.00	FED. ROAD DIST. NO.	ILLINOIS	FED. AID PROJECT		