
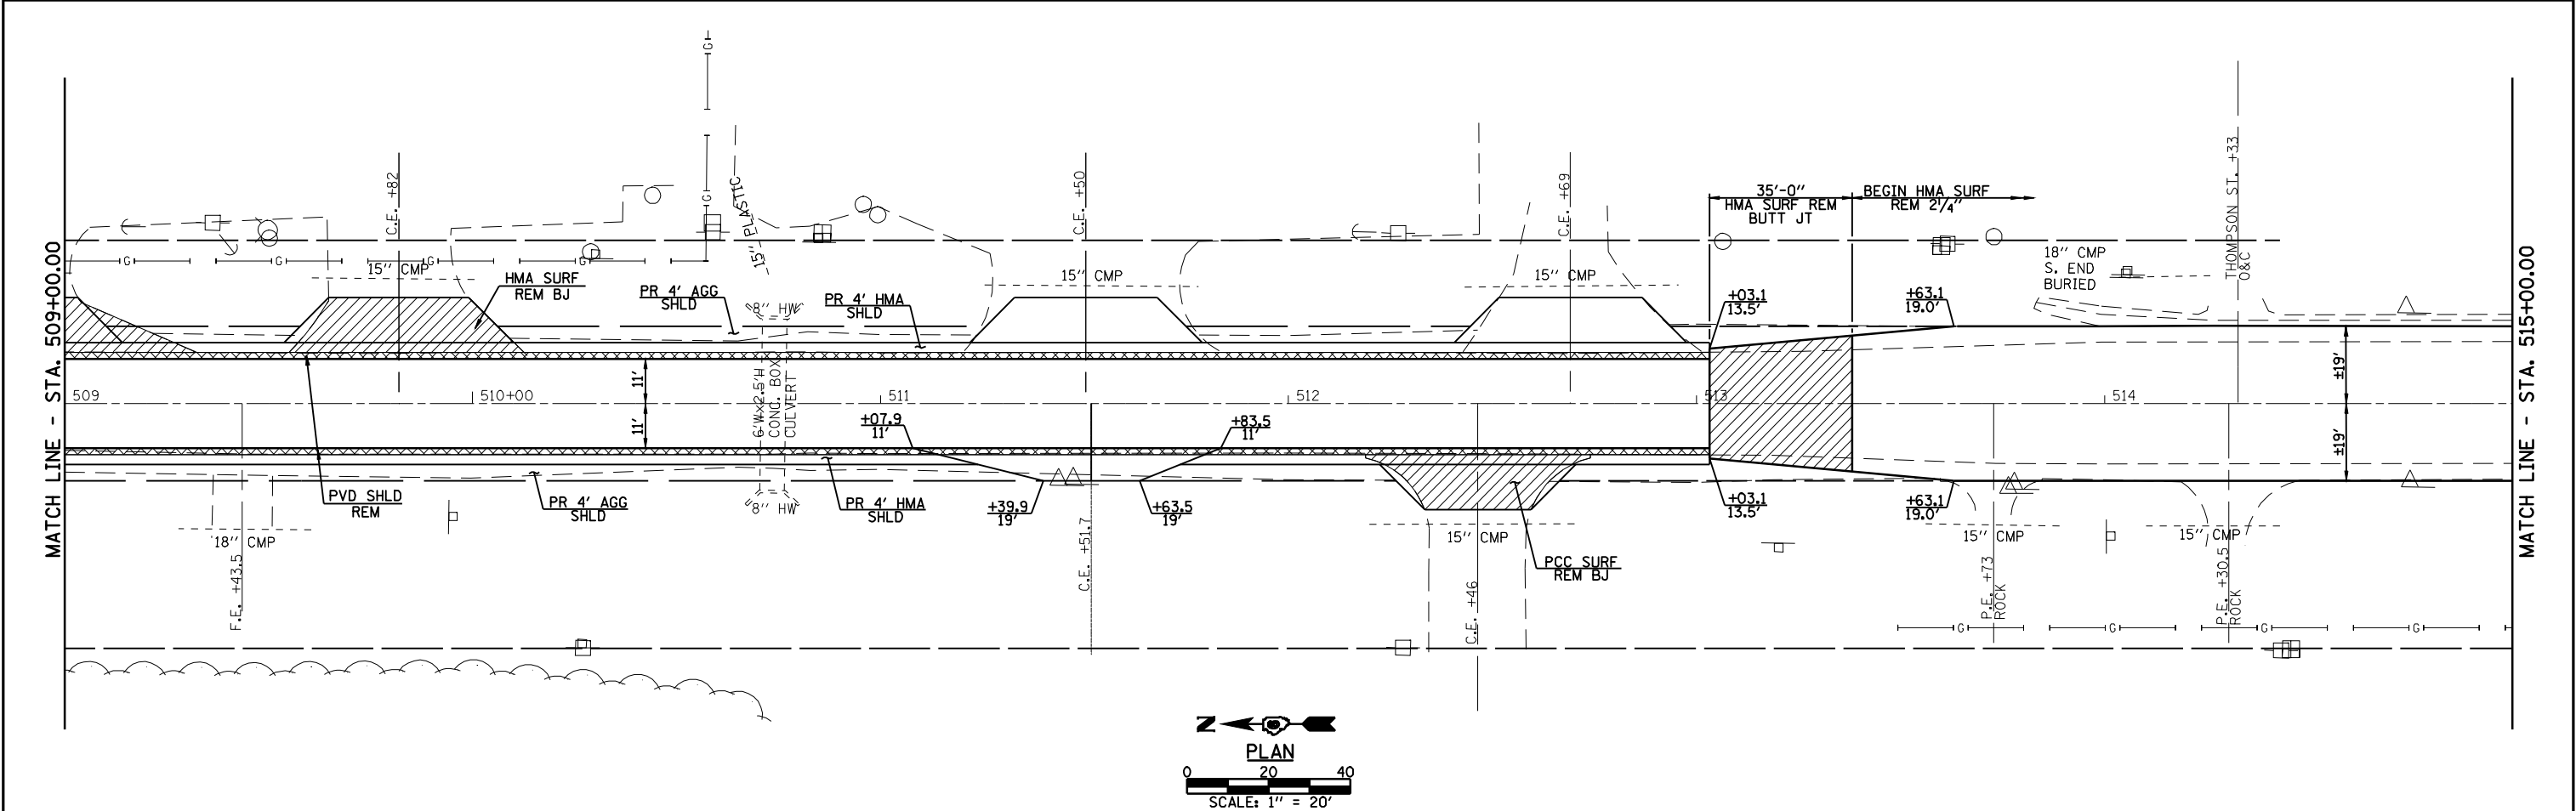


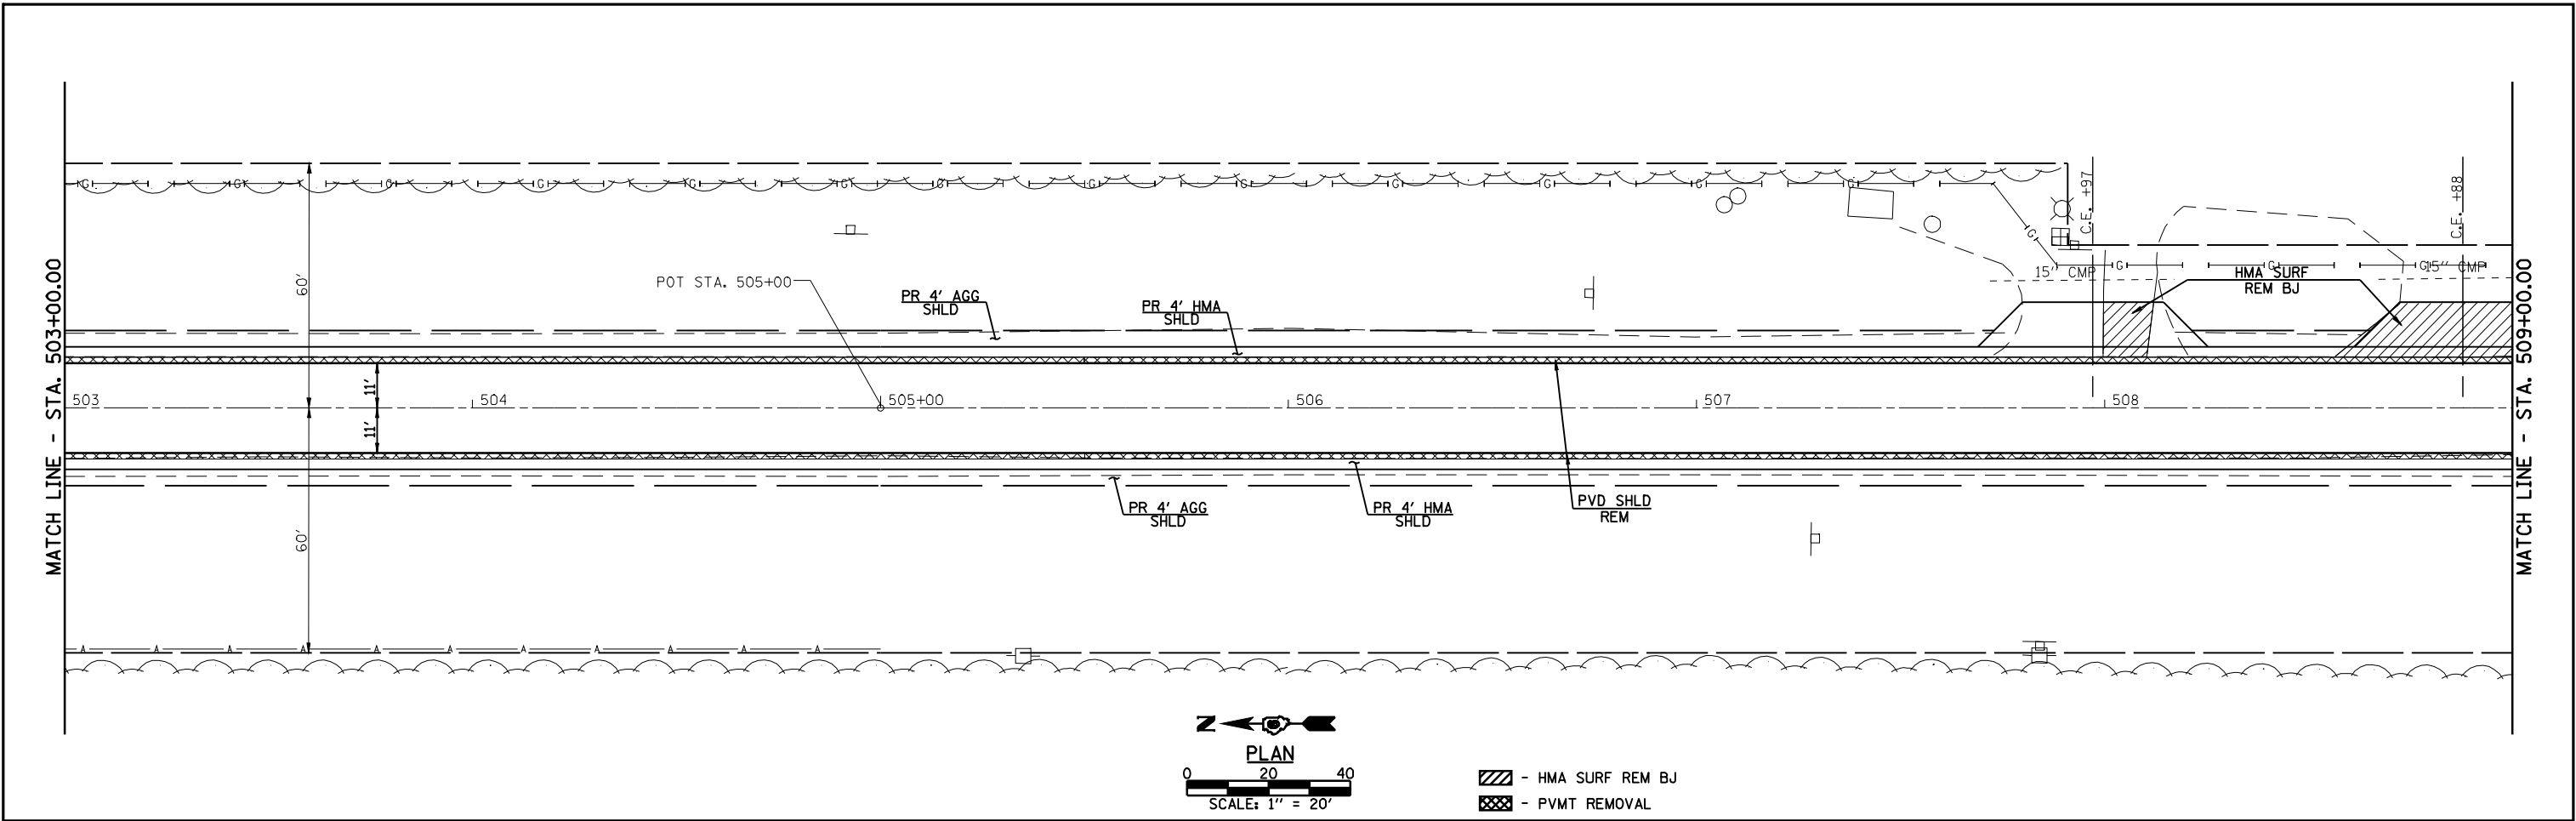

FILE NAME = S:\PROJ ENGR 1 (Negongard)\Dust Squad\FP	USER NAME = madonlavj	DESIGNED -	REVISED -		Allen Henderson & Associates, Inc. Civil and Structural Engineers Springfield, IL 62703 Phone: (217)544-8033 IL Design Firm No. 184-001907	ROADWAY PLAN			F.A.P. RTE.	SECTION	COUNTY	TOTAL SHEETS	SHEET NO.
		DRAWN PLANS.dgn	REVISED -						662	D(W-3,RS-11,CR)	MACOUPIN	102	41
		PLOT SCALE = 40.0000' / IN.	CHECKED -						CONTRACT NO. 72765				
		PLOT DATE = Aug-17-2009 04:06:12PM	DATE -			SCALE: 1" = 20'	SHEET NO. 3 OF 6 SHEETS	STA. 503+00.00 TO STA. 515+00.00	FED. ROAD DIST. NO. ILLINOIS FED. AID PROJECT				