
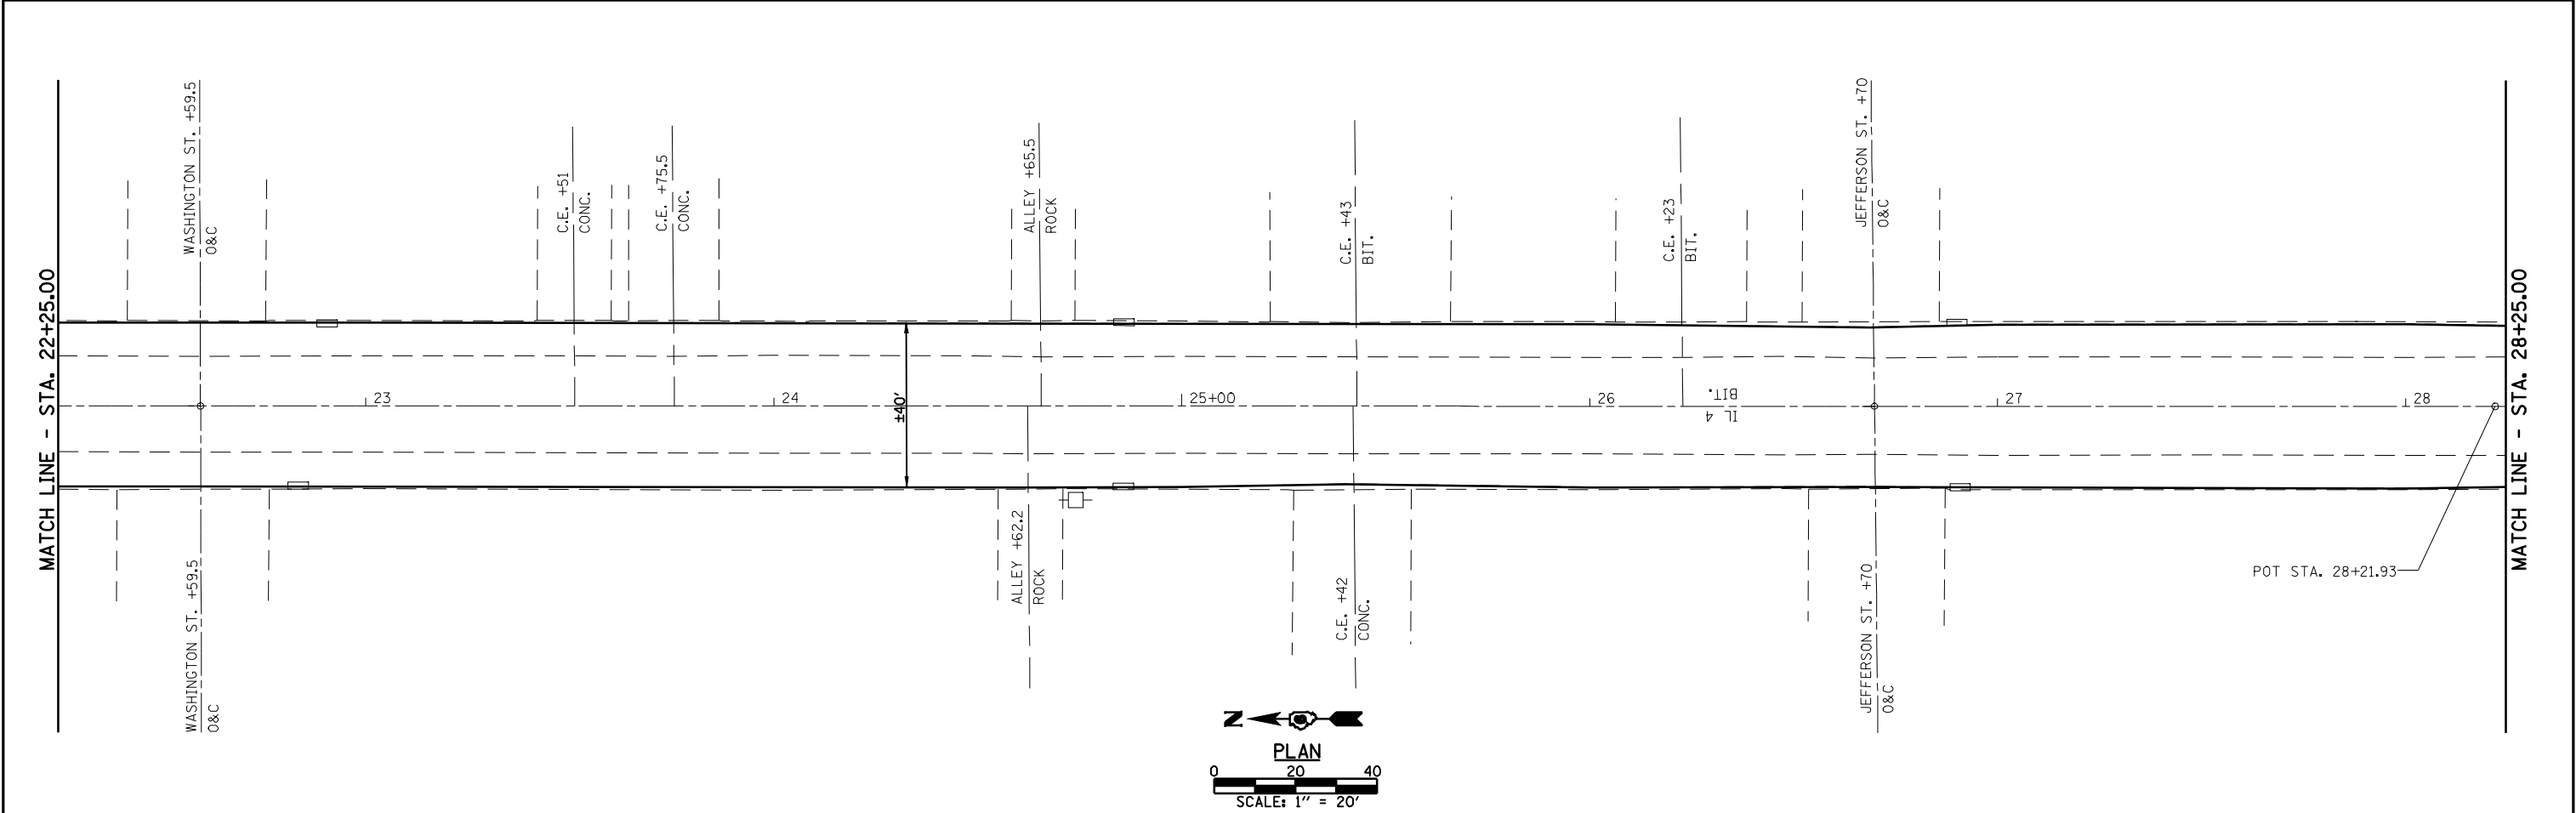


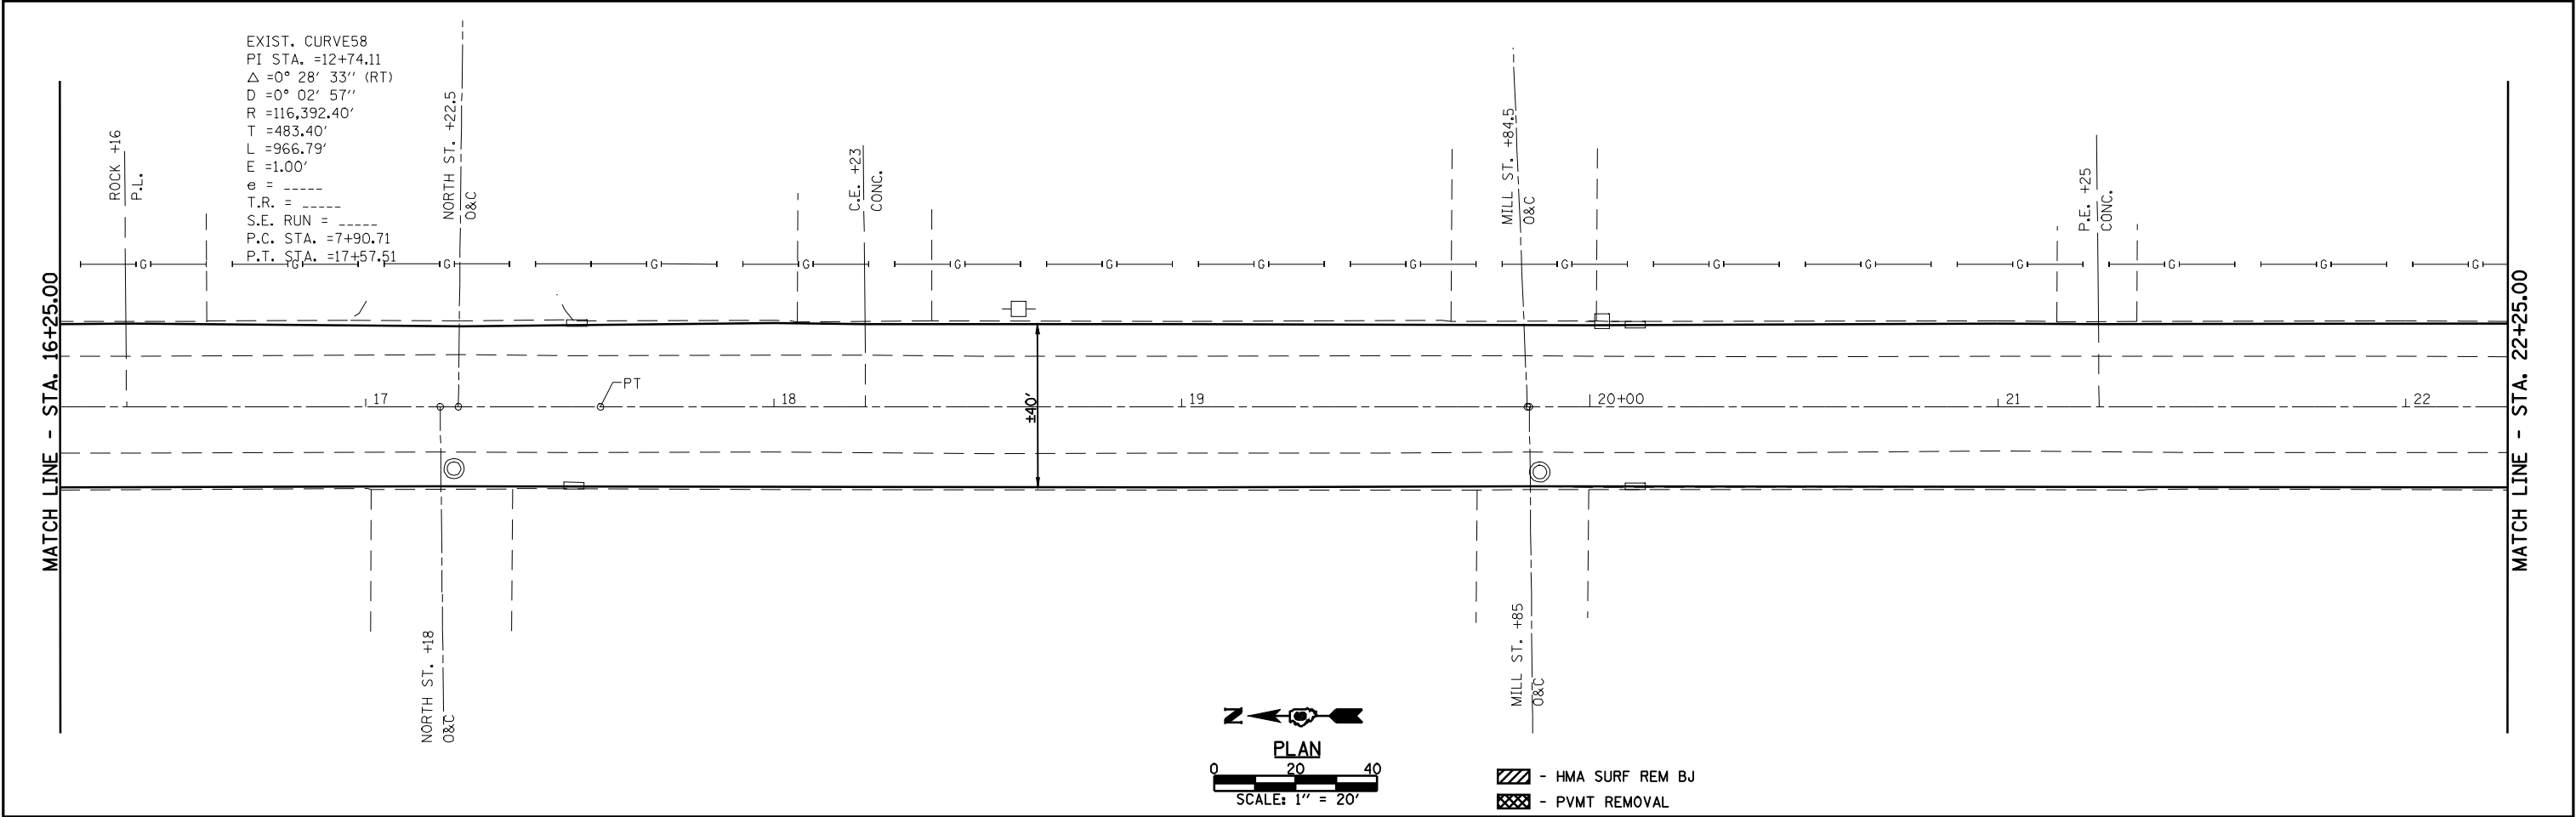

FILE NAME = S:\PROJ ENGR 1 (Negongard)\Dust Squad\FAP	USER NAME = madoniavj 662 (IL 4) Henderson pdfs\CADD Sheets\06727	DESIGNED -	REVISED -		Allen Henderson & Associates, Inc. Civil and Structural Engineers Springfield, IL 62703 Phone: (217)544-8033 IL Design Firm No. 184-001907	ROADWAY PLAN			F.A.P. RTE.	SECTION	COUNTY	TOTAL SHEETS	SHEET NO.
		DRAWN PLANS.dgn	REVISED -						662	D(W-3,RS-11,CR)	MACOUPIN	102	43
		PLOT SCALE = 40.0000' / IN.	CHECKED -			SCALE: 1" = 20' SHEET NO. 5 OF 6 SHEETS STA. 16+25.00 TO STA. 28+25.00			CONTRACT NO. 72765				
		PLOT DATE = Aug-17-2009 04:06:17PM	DATE -						FED. ROAD DIST. NO. ILLINOIS FED. AID PROJECT				