
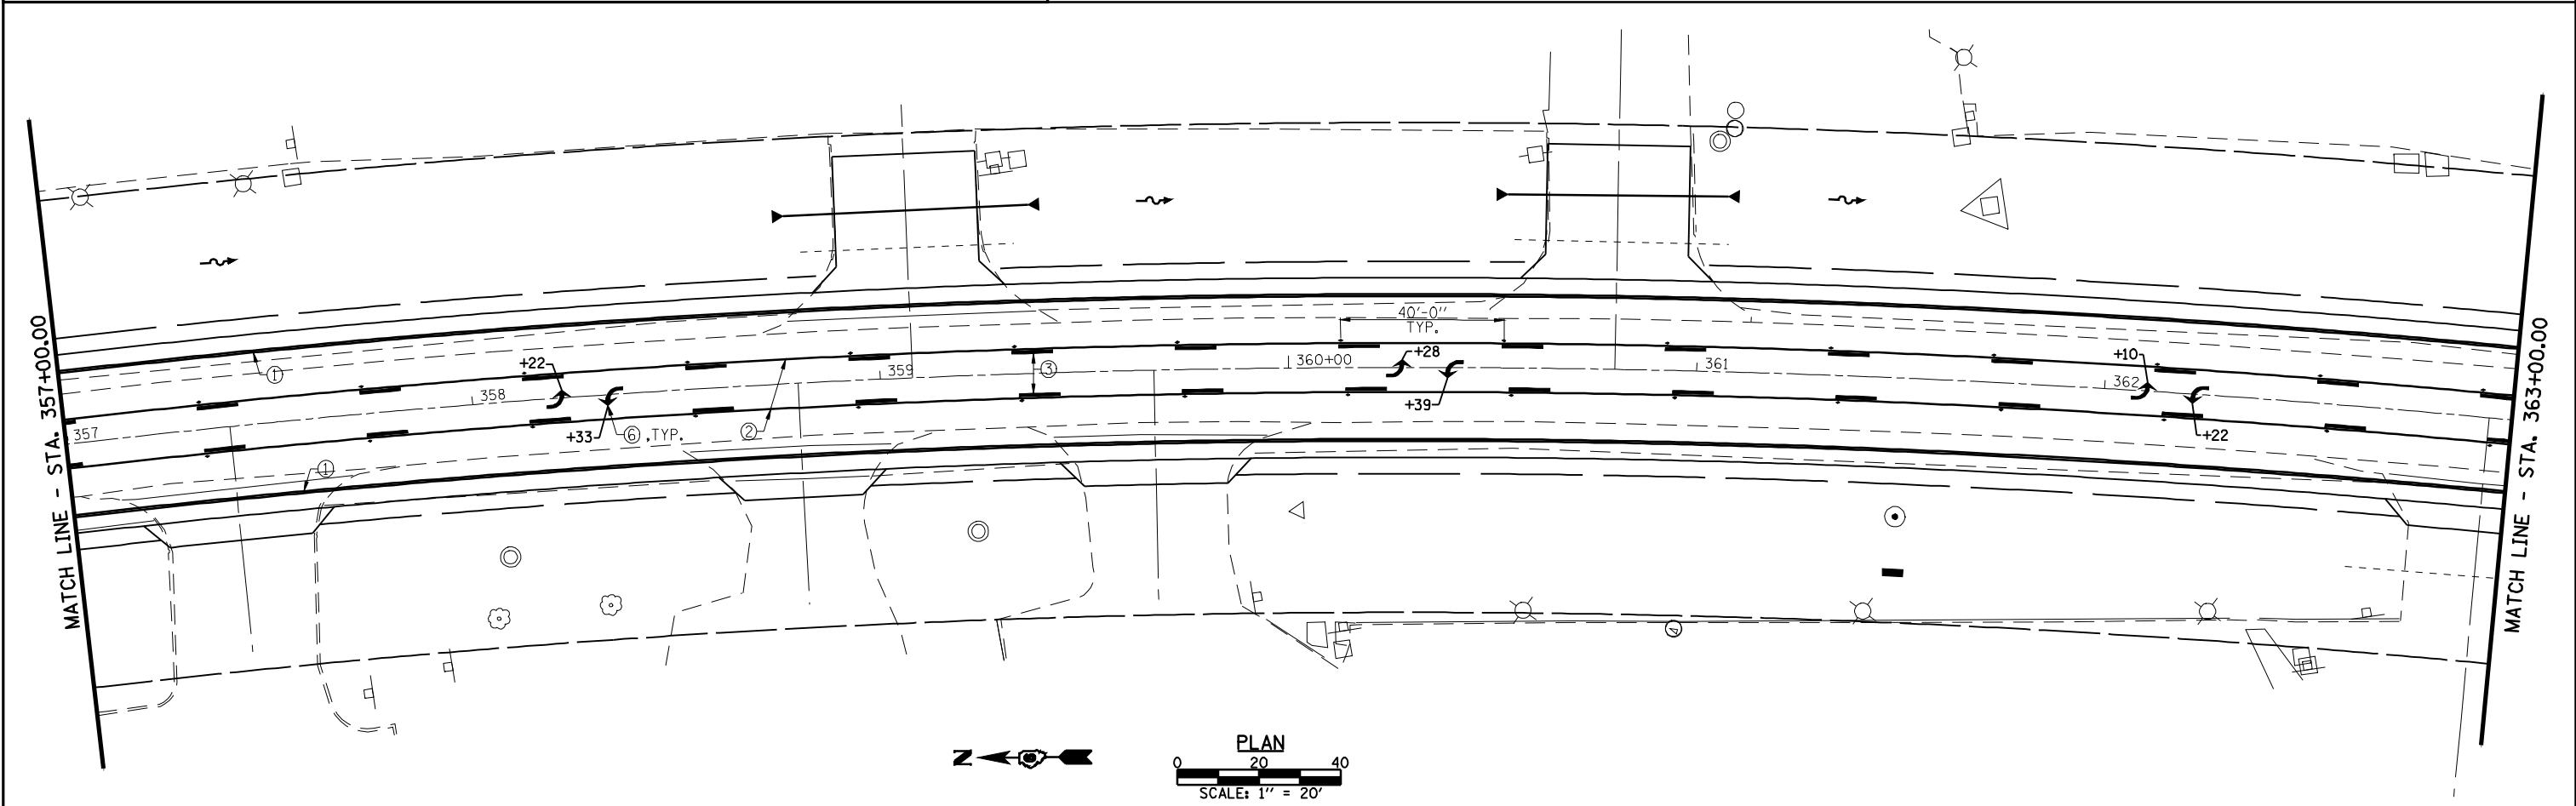


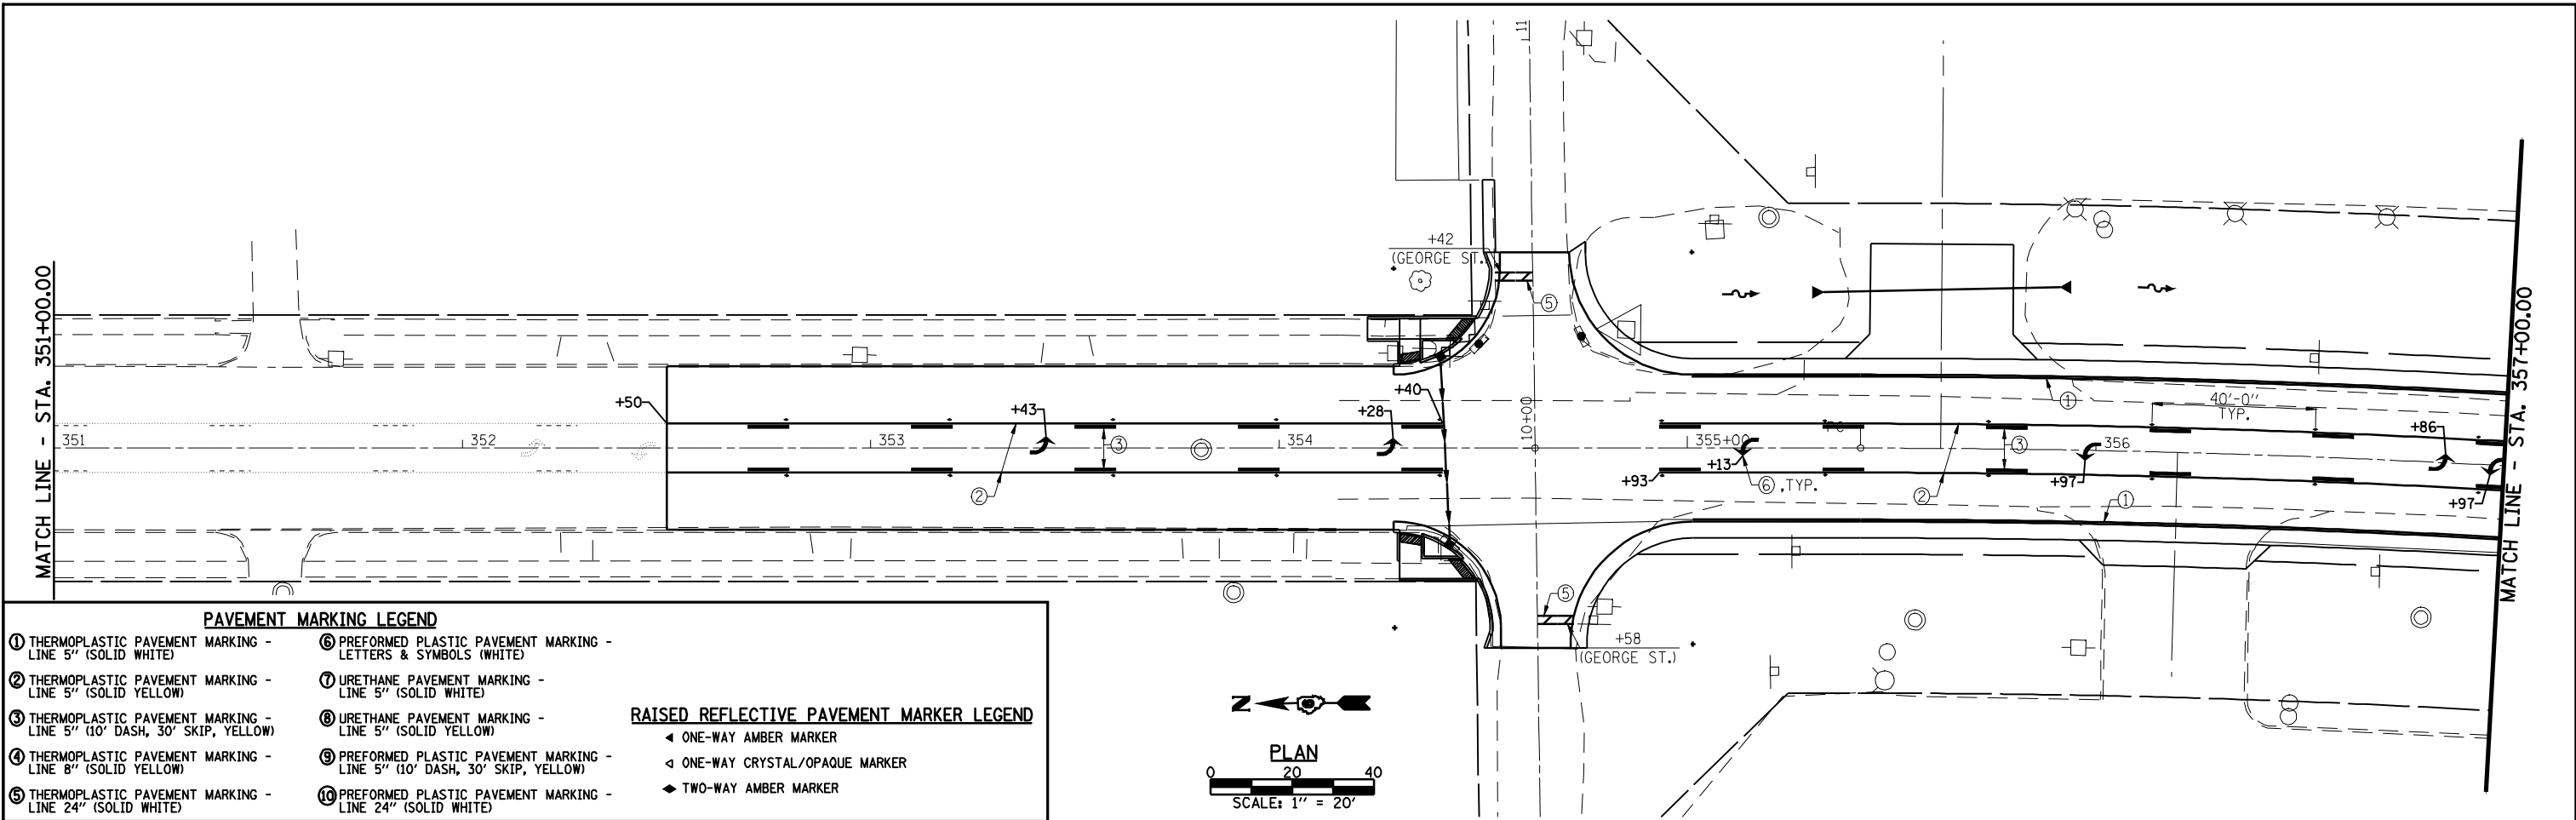

FILE NAME = S:\PROJ ENGR 1 (Negongard)\Dust Squad\FAP	USER NAME = madoniavj	DESIGNED -	REVISED -		Allen Henderson & Associates, Inc. Civil and Structural Engineers Springfield, IL. 62703 Phone: (217)544-8033 IL Design Firm No. 184-001907	PAVEMENT MARKING PLAN				F.A.P. RTE.	SECTION	COUNTY	TOTAL SHEETS	SHEET NO.
	662 (IL 4) Henderson pdfa\CADD Sheets\0672727.DRAWN PMK1.dgn	REVISED -	REVISED -							662	D(W-3,RS-11,CR)	MACOUPIN	102	46
	PLOT SCALE = 40.0000' / IN.	CHECKED -	REVISED -			CONTRACT NO. 72765								
	PLOT DATE = Aug-17-2009 04:06:24PM	DATE -	REVISED -			SCALE: 1" = 20'	SHEET NO. 1 OF 3 SHEETS	STA.	TO STA.	FED. ROAD DIST. NO.	ILLINOIS	FED. AID PROJECT		