
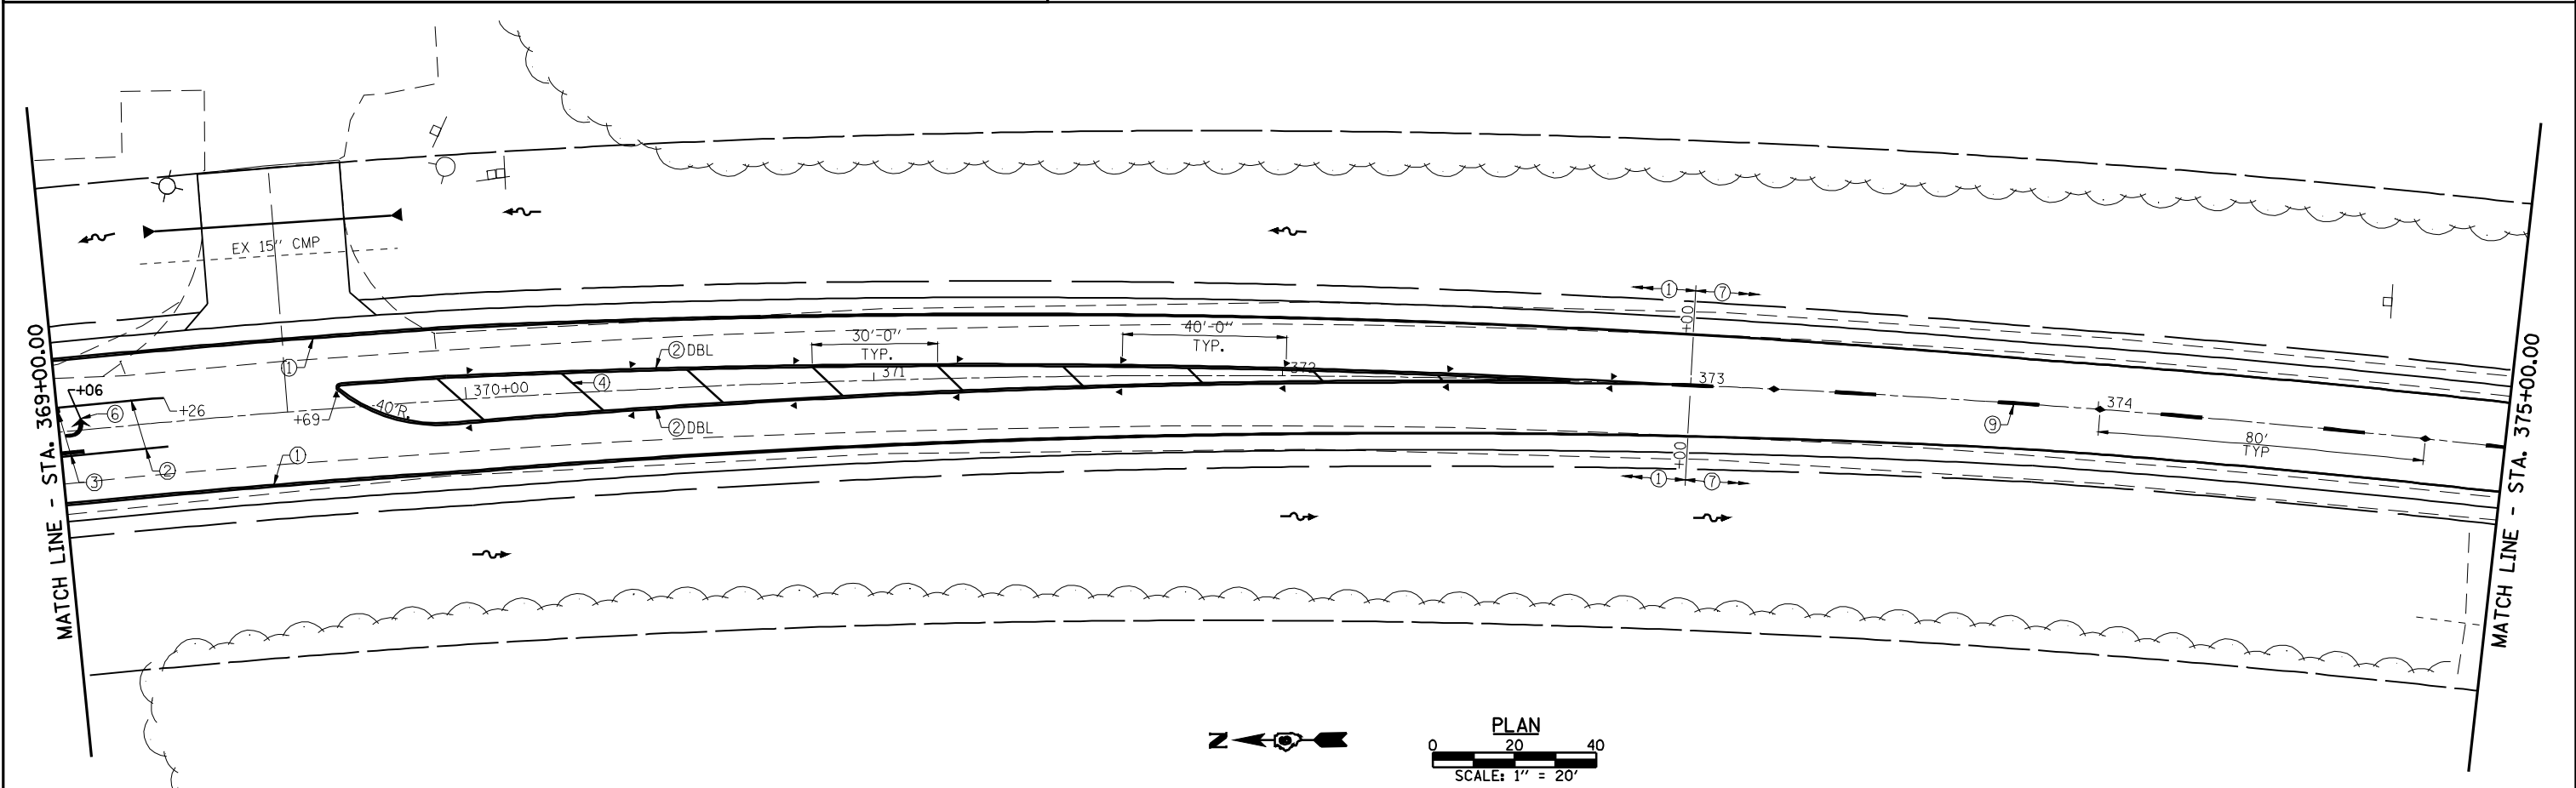


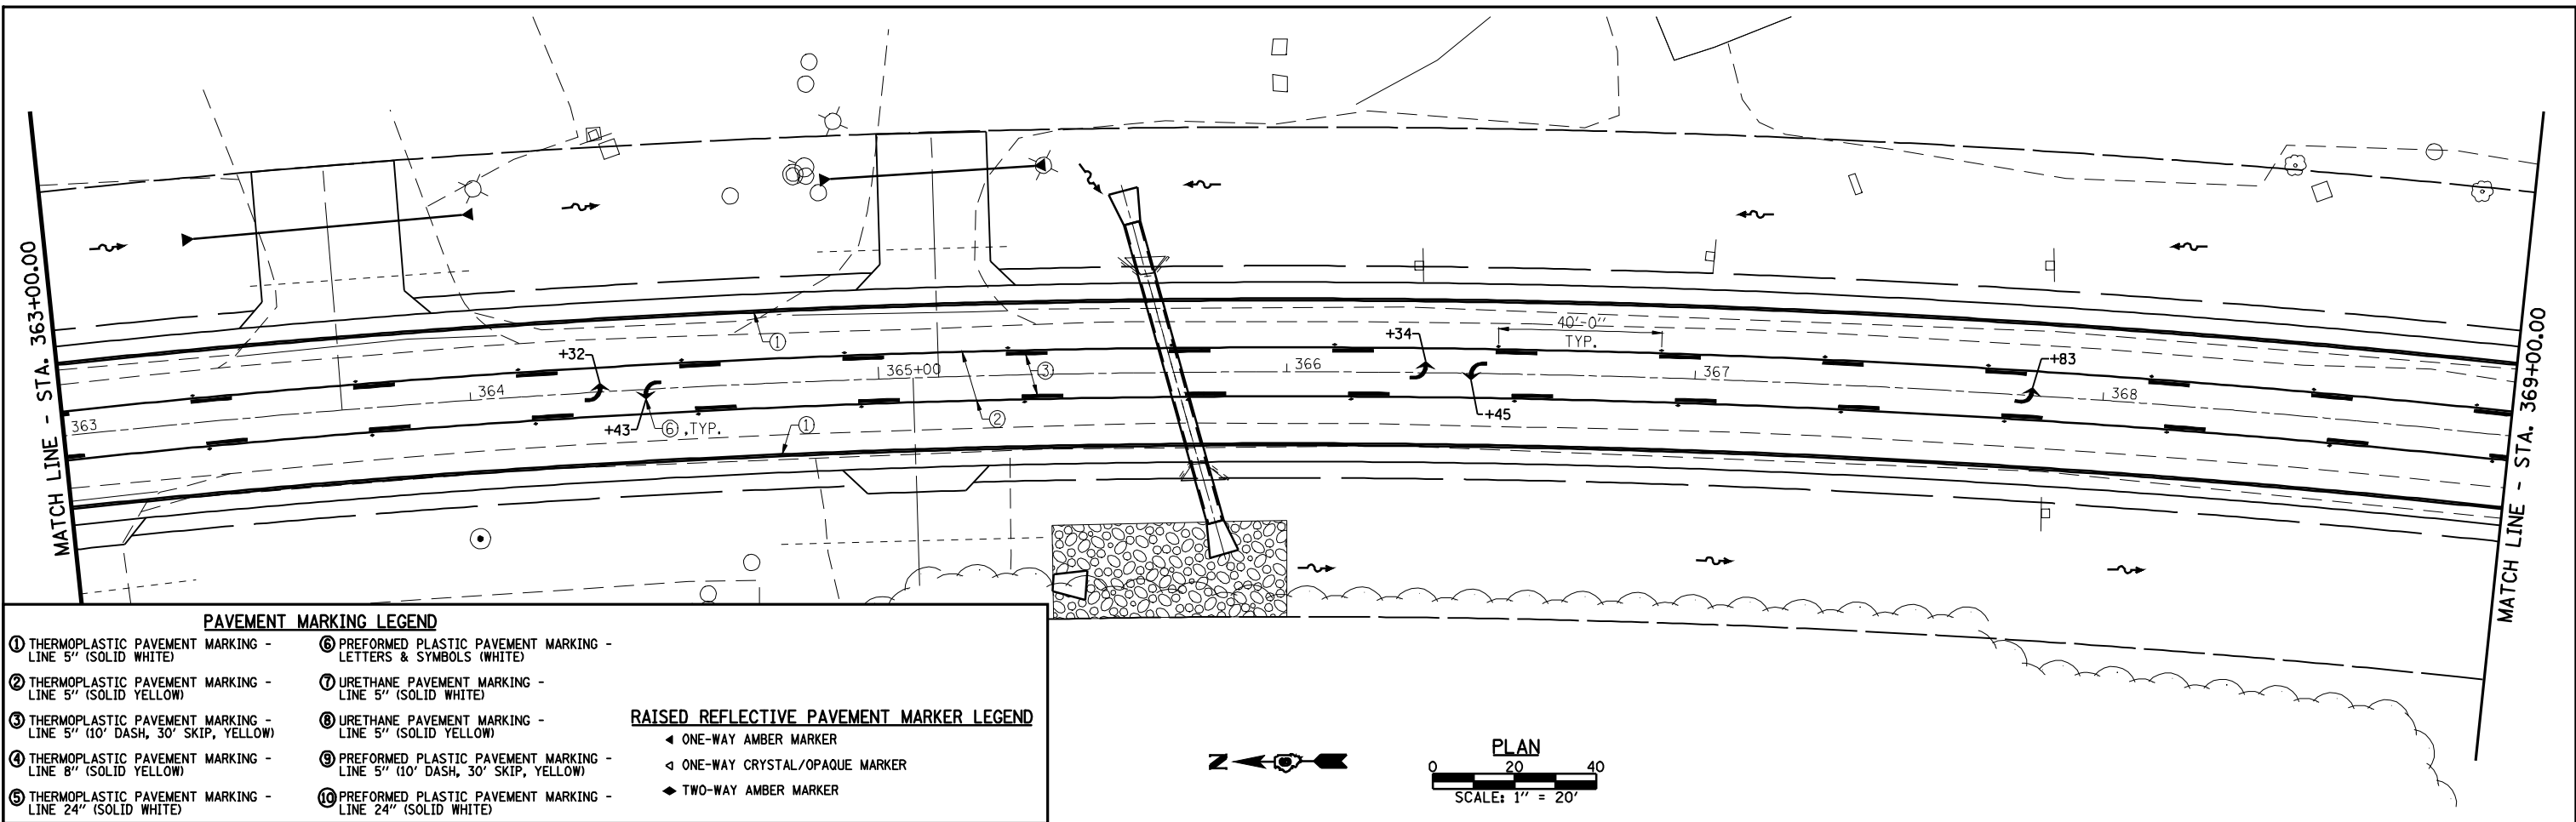

FILE NAME =	USER NAME = madonlavj	DESIGNED -	REVISED -		Allen Henderson & Associates, Inc. Civil and Structural Engineers Springfield, IL. 62703 Phone: (217)544-8033 IL Design Firm No. 184-001907	PAVEMENT MARKING PLAN					F.A.P. RTE.	SECTION	COUNTY	TOTAL SHEETS	SHEET NO.
S:\PROJ ENGR 1 (Negongard)\Dust Squad\FAP	662 (IL 4) Henderson pdfs\CADD Sheets\D6727	DRAWN PMK1.dgn	REVISED -			662	D(W-3,RS-11,CR)	MACOUPIN	102	47					
	PLOT SCALE = 40.0000 ' / IN.	CHECKED -	REVISED -			SCALE: 1" = 20' SHEET NO. 2 OF 3 SHEETS STA. TO STA.					CONTRACT NO. 72765				
	PLOT DATE = Aug-17-2009 04:06:27PM	DATE -	REVISED -								FED. ROAD DIST. NO. ILLINOIS FED. AID PROJECT				