




SECTION A-A FOR EX EARTH/AGGREGATE FE & PE

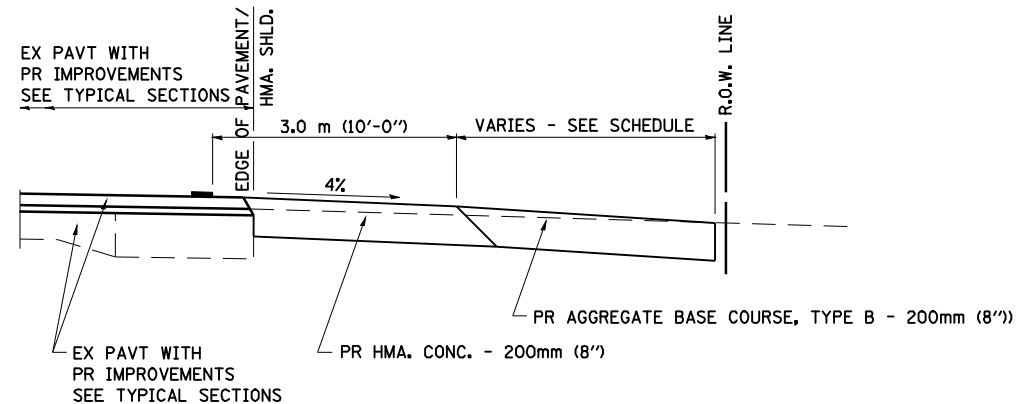


SECTION A-A FOR EX EARTH/AGGREGATE CE

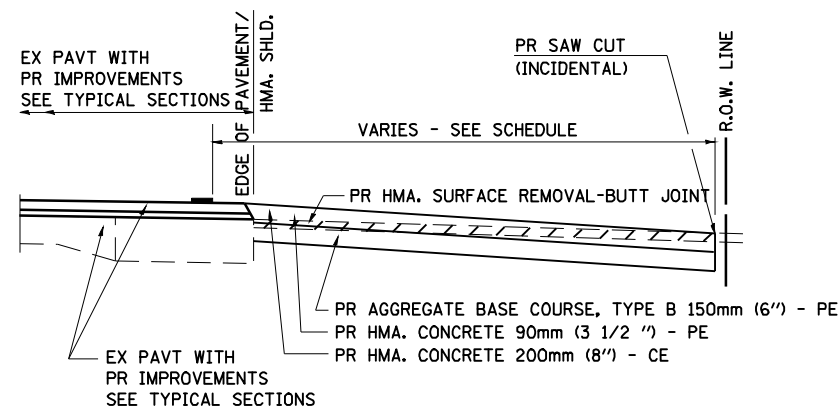

SECTION A-A FOR EX HMA PE & CE

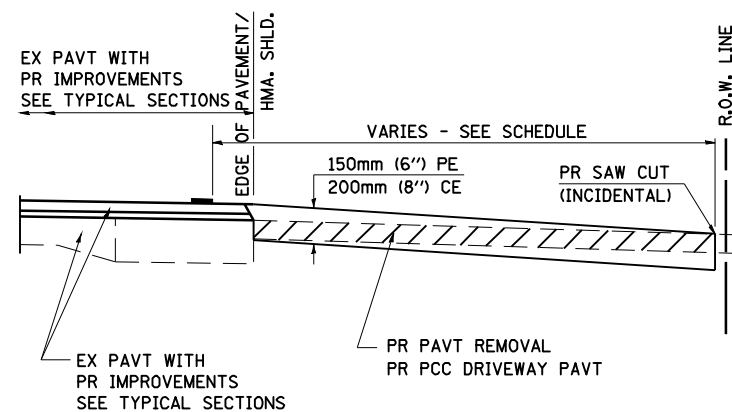

SECTION A-A FOR EX P.C. CONC. PE & CE

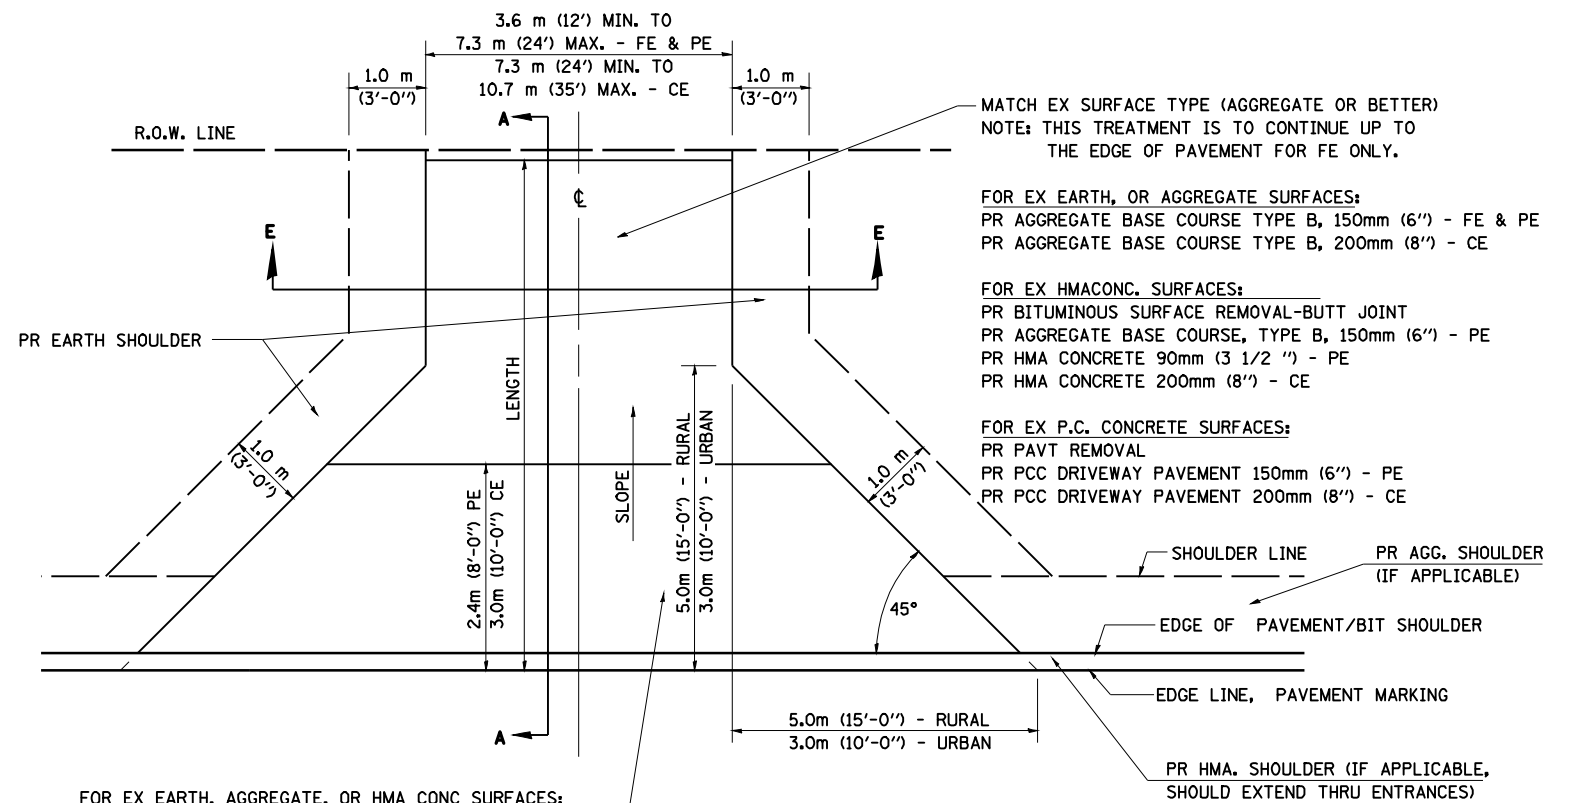

FOR EX EARTH, AGGREGATE, OR HMA CONC SURFACES:
PR HMA SURFACE REMOVAL-BUTT JOINT (IF APPLICABLE)
PR AGGREGATE BASE COURSE TYPE B 150mm (6") - FE
PR AGGREGATE BASE COURSE TYPE B, 150mm (6") &
PR HMA CONCRETE 90mm (3 1/2 ") - PE
PR HMA CONCRETE 200mm (8") - CE

FOR P.C. CONCRETE SURFACES:
PR PAVT REMOVAL
PR PCC DRIVEWAY PAVT 150mm (6'') - PE
PR PCC DRIVEWAY PAVT 200mm (8'') - CE

GENERAL NOTES:

THE RESIDENT ENGINEER WILL DETERMINE THE EXACT TYPE OF IMPROVEMENT
TO BE COMPLETED FOR ALL ENTRANCES, SIDEROADS AND MAILBOX TURNOUTS
ON THIS PROJECT.


THE PLAN DETAILS AND SCHEDULES SHOULD BE USED AS A GUIDE FOR THE ENGINEER TO IMPLEMENT THE FINAL DESIGN. THE ENGINEER MAY DECIDE TO SALVAGE PORTIONS OF THE EXISTING ENTRANCE PAVEMENT STRUCTURE; THEREFORE, REDUCING PAY ITEM QUANTITIES. NO ADDITIONAL PAYMENT WILL BE ALLOWED FOR THIS REDUCTION IN QUANTITIES.

ANY WORK THE ENGINEER REQUIRES WHICH IS NOT COVERED BY A PAY ITEM
CONTAINED IN THE PLANS WILL BE PAID FOR IN ACCORDANCE WITH ARTICLE
109.04 OF THE STANDARD SPECIFICATIONS.

BITUMINOUS CONCRETE REQUIRED TO CONSTRUCT THE ENTRANCES SHALL BE IN ACCORDANCE WITH THE APPLICABLE PORTIONS OF SECTION 406 AND 408 OF THE STANDARD SPECIFICATIONS AND AS DIRECTED BY THE ENGINEER.

WHEN THE BITUMINOUS CONCRETE PROPOSED FOR THE IMPROVEMENT IS THICKER THAN 75 mm (3 INCHES) AND REQUIRE PLACEMENT IN MORE THAN ONE LIFT, THE BOTTOM LIFT(S) SHALL MEET THE REQUIREMENTS OF BITUMINOUS BASE COURSE IN SECTION 406 OF THE STANDARD SPECIFICATIONS AND THE TOP LIFT OF 50 mm (2 INCHES) SHALL MEET THE REQUIREMENTS OF BITUMINOUS CONCRETE SURFACE COURSE, SUPERPAVE.

THIS WORK WILL BE PAID FOR IN ACCORDANCE WITH SECTIONS 351, 358, 408, 423 AND 440 OF THE STANDARD SPECIFICATIONS.

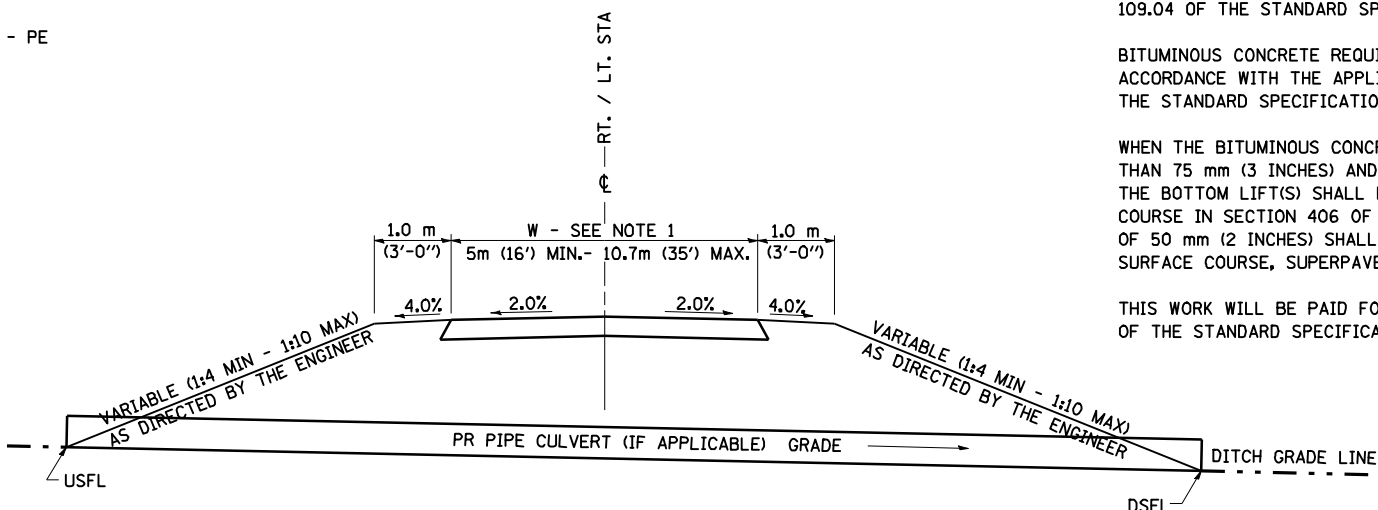

SECTION E - E ENTRANCE TYPICAL SECTION

NOTE 1: WIDTH OF ENTRANCE MAY BE INCREASED AT THE PIPE CULVERT DUE TO THE DITCHLINE BEING LOCATED IN THE ENTRANCE FLARE AREA.

2/19/03

ALL DIMENSIONS ARE IN MILLIMETERS (INCHES)
UNLESS OTHERWISE SHOWN.

FILE NAME =	USER NAME = madoniovj	DESIGNED -	REVISED -	2/19/03		DISTRICT SIX DETAILS FOR RURAL/URBAN ENTRANCE & MAILBOX TURNOUT W/O CONCRETE GUTTER (3R-PROJECTS)					F.A.P. RTE.	SECTION	COUNTY	TOTAL SHEETS	SHEET NO.
SA\PROJ_ENGR 1 (Negongard)\Dust Squad\FAP	662 (IL 4) Henderson pdfs\CADD Sheets\D672	DRAWN/ENT.dgn	REVISED -	4/01/04							662	D(W-3,RS-11,CR)	MACOUPIN	102	58
	PLOT SCALE = 40.0002 ' / IN.	CHECKED -	REVISED -	8/01/07		SCALE: NONE SHEET NO. 1 OF 6 SHEETS STA. TO STA.					CONTRACT NO. 72765				
	PLOT DATE = Aug-17-2009 04:06:56PM	DATE	REVISED -			FED. ROAD DIST. NO.					ILLINOIS FED. AID PROJECT				