


FINAL	SURVEYED	BY	DATE
SURVEY	PLOTTED		
NOTE BOOK	TEMPLATE		
NO.	AREAS CHECKED		

ORIGINAL	SURVEYED	BY	DATE
SURVEY	PLOTTED		
NOTE BOOK	TEMPLATE		
NO.	AREAS CHECKED		

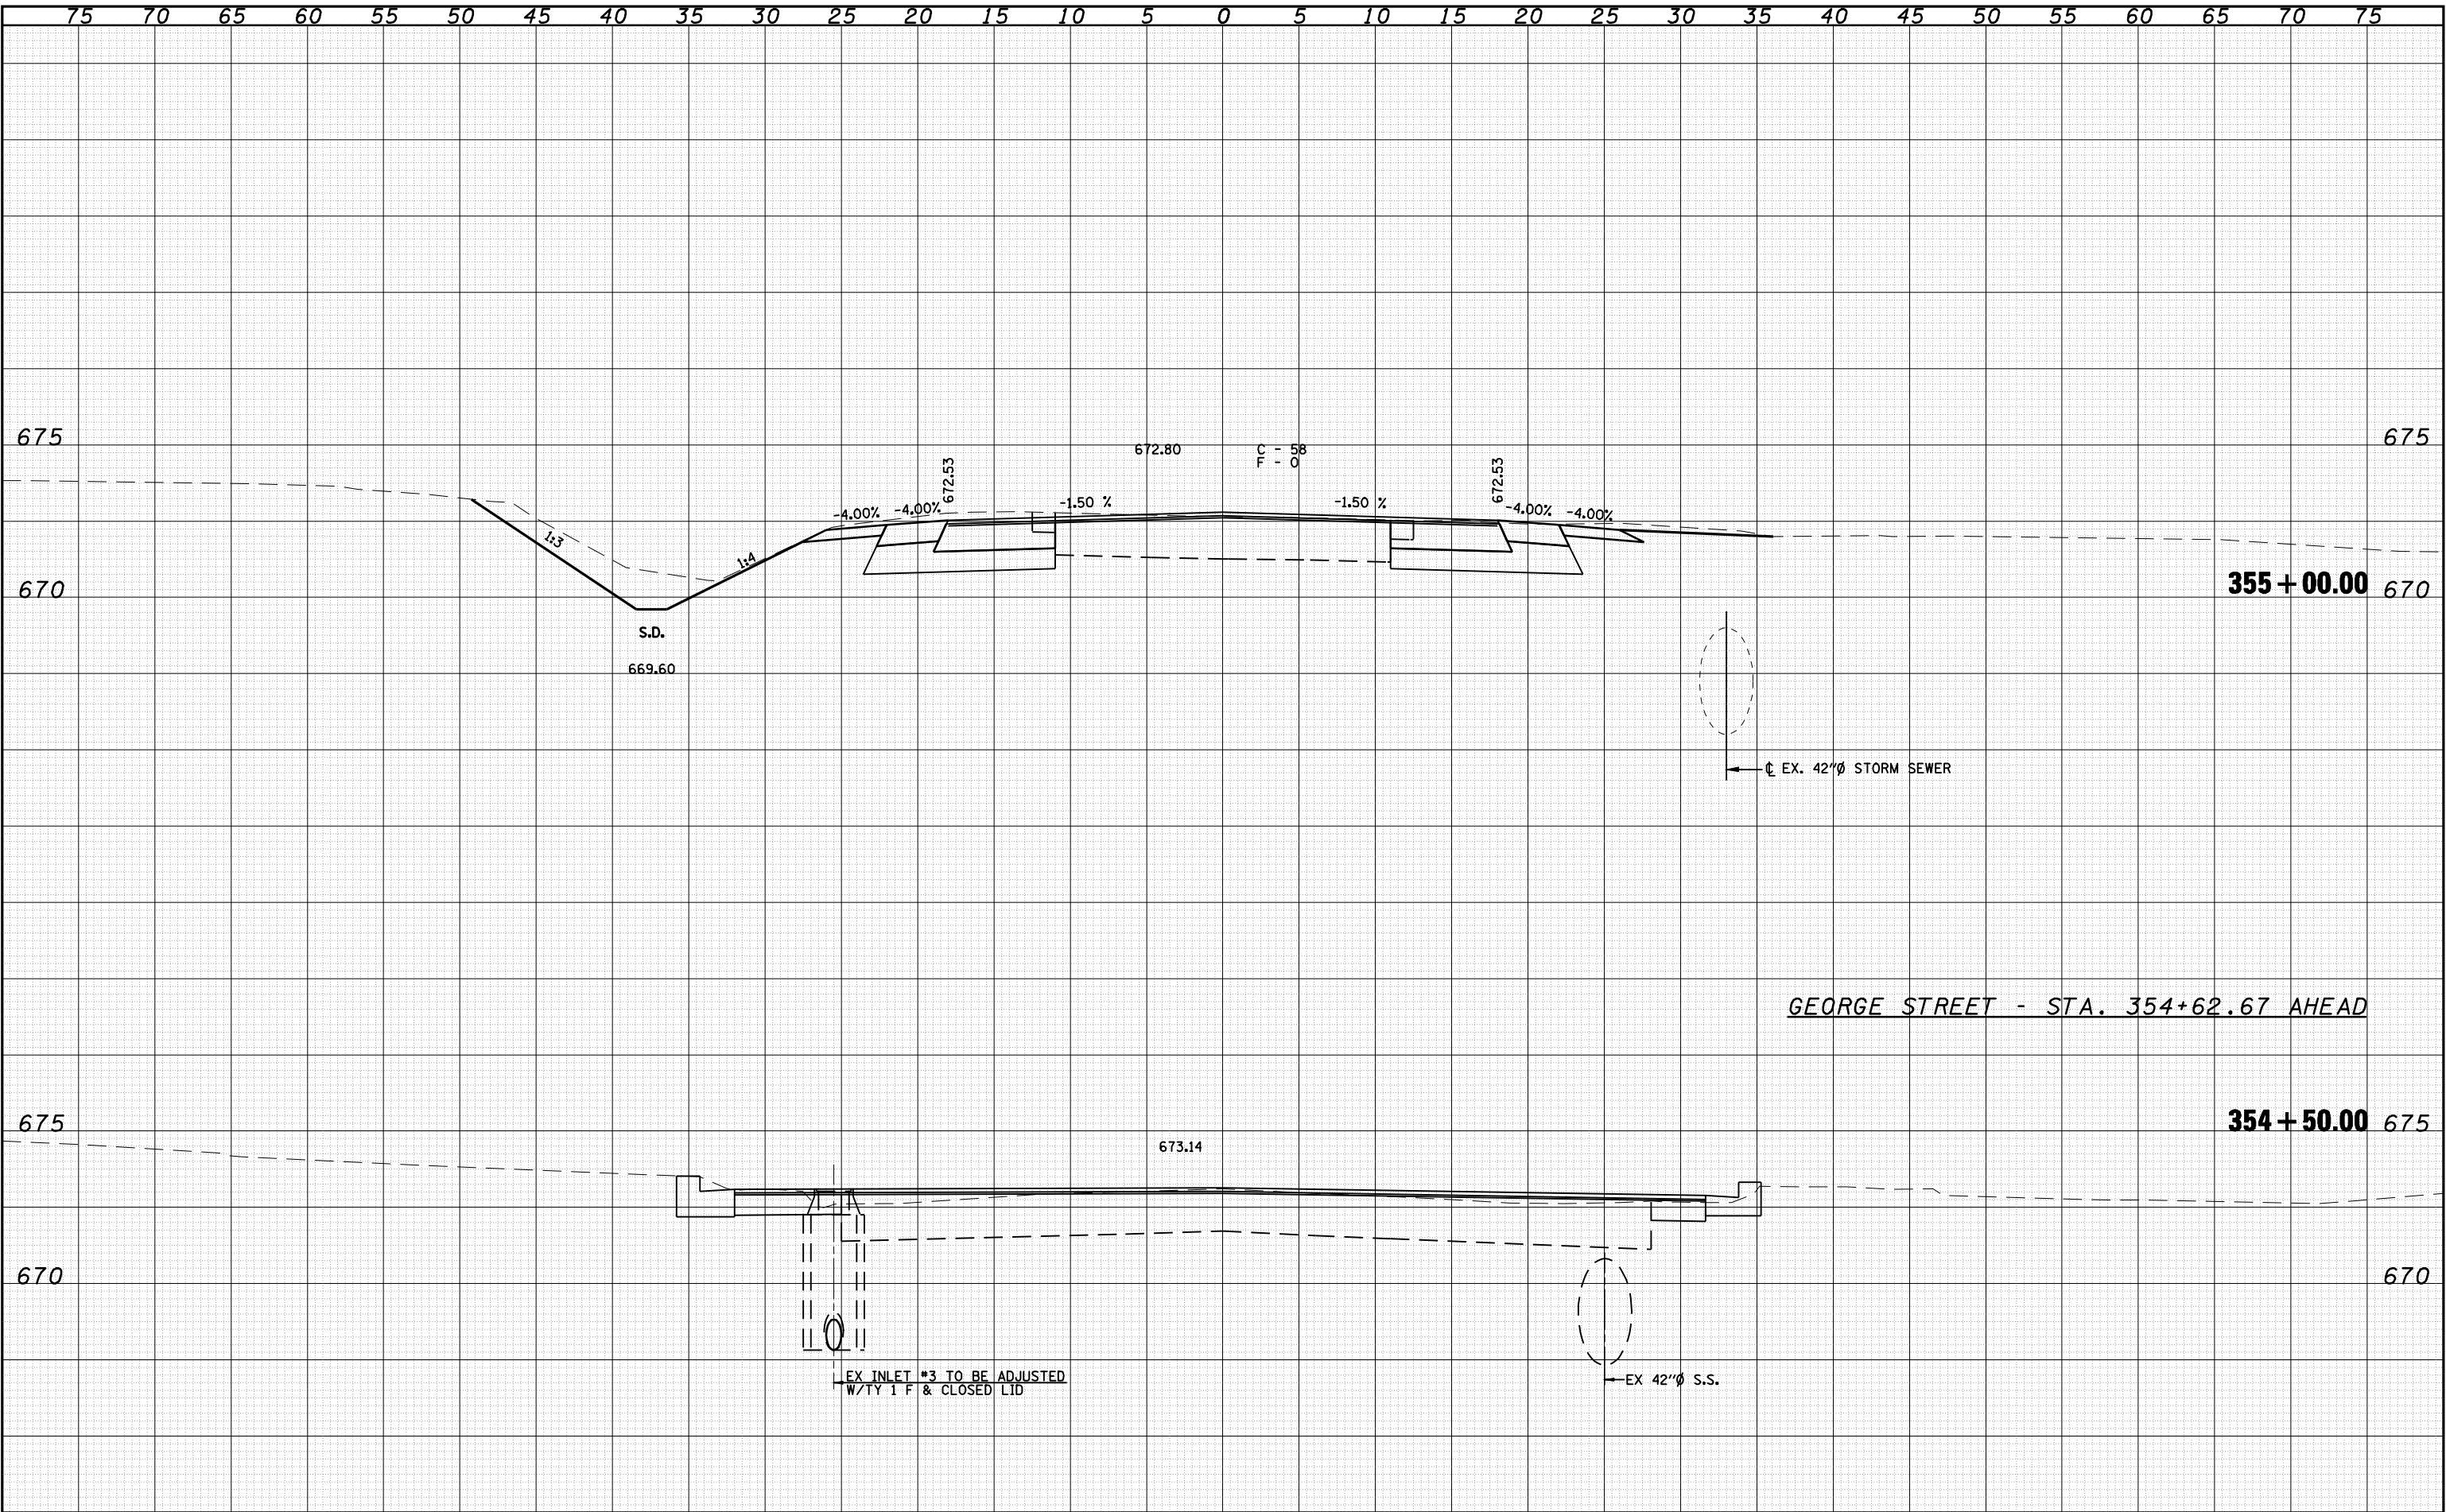

75		70		65		60		55		50		45		40		35		30		25		20		15		10		5		0		5		10		15		20		25		30		35		40		45		50		55		60		65		70		75	
FILE NAME =				USER NAME = madonlavj				DESIGNED -				REVISED -								Allen Henderson & Associates, Inc. Civil and Structural Engineers Springfield, IL. 62703 Phone: (217)544-8033 IL Design Firm No. 184-001907												CROSS SECTIONS												F.A.P. RTE.		SECTION		COUNTY		TOTAL SHEETS		SHEET NO.									
				DRAWN -				REVISED -				662		D(W-3,RS-11,CR)																														MACOUPIN		102		73													
				PLOT SCALE = 10,0000 ' / IN.				CHECKED -				REVISED -																																CONTRACT NO. 72765																	
				PLOT DATE = Aug-17-2009 04:07:29PM				DATE -				REVISED -																																SCALE:												SHEET NO. 1 OF 19 SHEETS				STA. 354+50.00 TO STA. 355+00.00	
S:\PROJ ENGR 1 (Neganqard)\Dust Squad\FAP 662 (IL 4) Henderson pdfs\CADD Sheets\D672765-ah-xsec1.dgn	

S:\PRDJ ENGR 1 (Neqanqard)\Dust Squad\FAP 662 (IL 4) Henderson pdfs\CADD Sheets\0672765-sht-xsec1.dgn