


FINAL	SURVEYED	DATE
SURVEY	PLOTTED	BY
NOTE BOOK	TEMPLATE	
NO.	AREAS CHECKED	

ORIGINAL	SURVEYED	DATE
SURVEY	PLOTTED	BY
NOTE BOOK	TEMPLATE	
NO.	AREAS CHECKED	

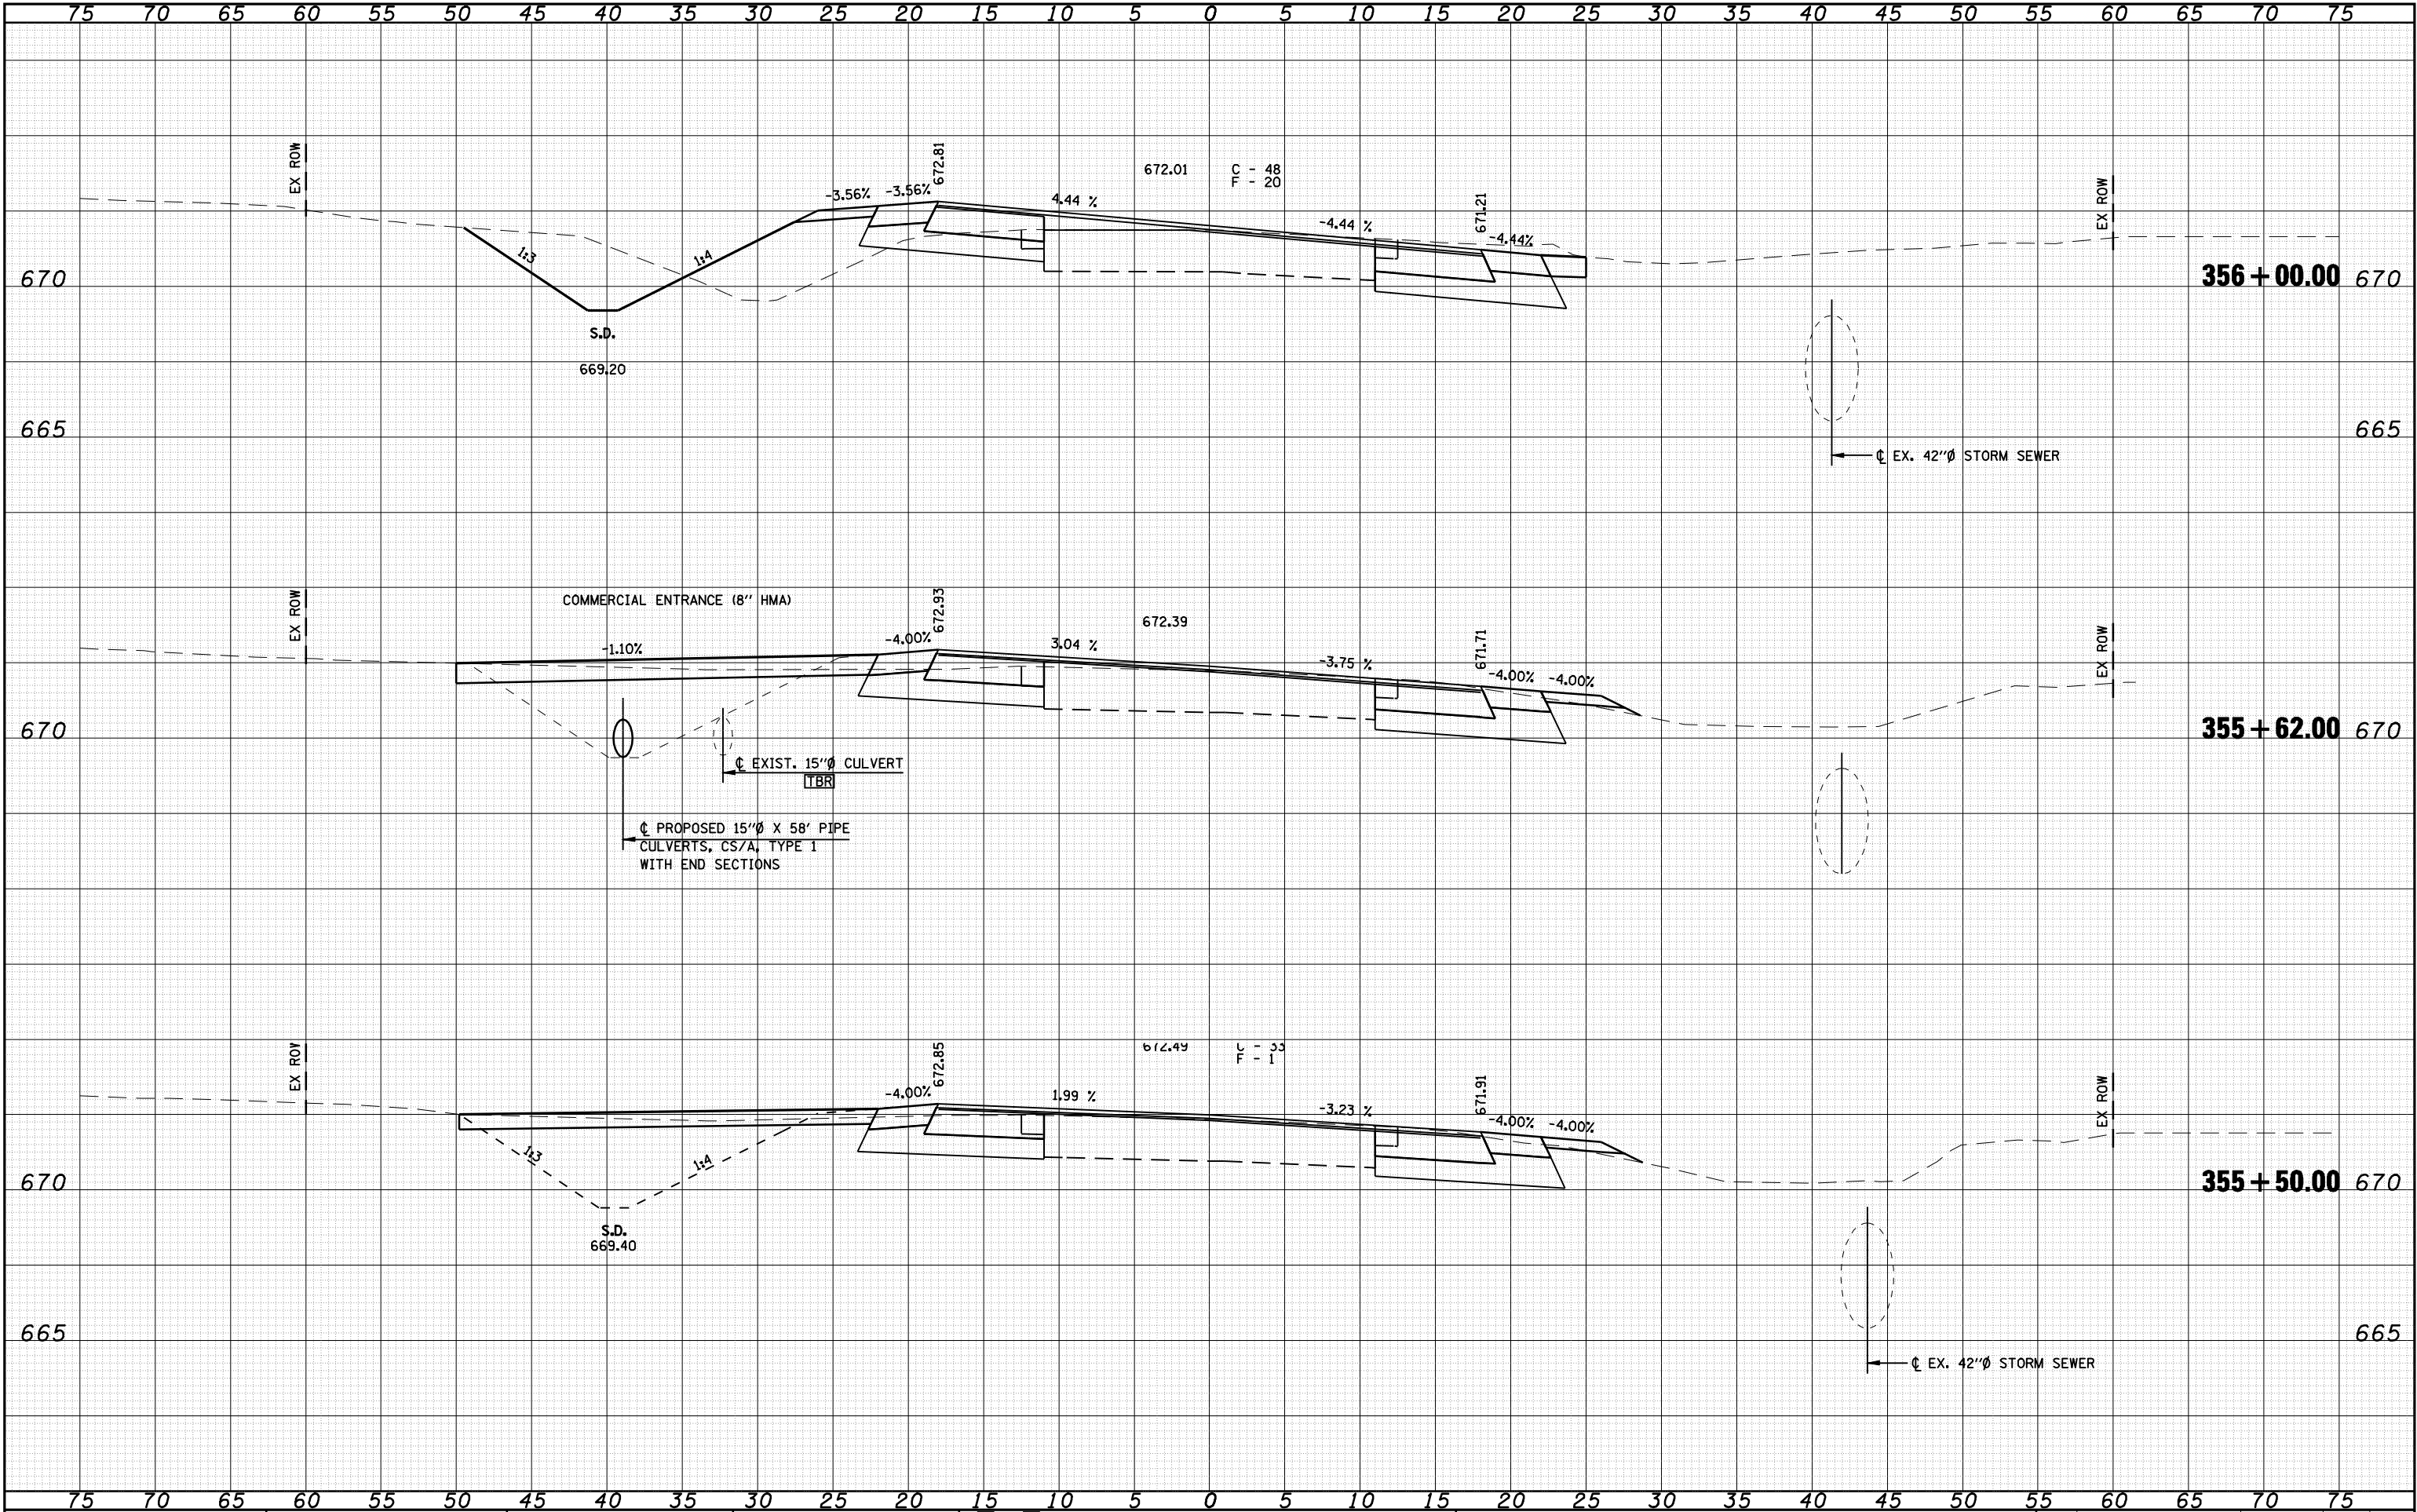

FILE NAME =	USER NAME = madonlavj	DESIGNED -	REVISED -		Allen Henderson & Associates, Inc. Civil and Structural Engineers Springfield, IL. 62703 Phone: (217)544-8033 IL Design Firm No. 184-001907	CROSS SECTIONS		F.A.P. RTE. 662	SECTION D(W-3,RS-11,CR)	COUNTY MACOUPIN	TOTAL SHEETS 102	SHEET NO. 74
	PLOT SCALE = 10,0000' / IN.	DRAWN -	REVISED -			SCALE:	SHEET NO. 2 OF 19 SHEETS	STA. 355+50.00 TO STA. 356+00.00	FED. ROAD DIST. NO.	ILLINOIS FED. AID PROJECT	CONTRACT NO. 72765	
	PLOT DATE = Aug-17-2009 04:07:33PM	CHECKED -	REVISED -									
		DATE -	REVISED -									

S:\PRDJ ENGR 1 (Nagorqard)\Dust Squad\FAP 662 (IL 4) Henderson pdfs\CADD Sheets\0672765-sht-xsec1.dgn