


DATE	BY	SURVEYED	PLOTTED	AREAS	CHECKED
		NO.	NO.	NO.	NO.
FINAL	SURVEY	NOTE BOOK	NO.		

DATE	BY	SURVEYED	PLOTTED	AREAS	CHECKED
		NO.	NO.	NO.	NO.
ORIGINAL	SURVEY	NOTE BOOK	NO.		

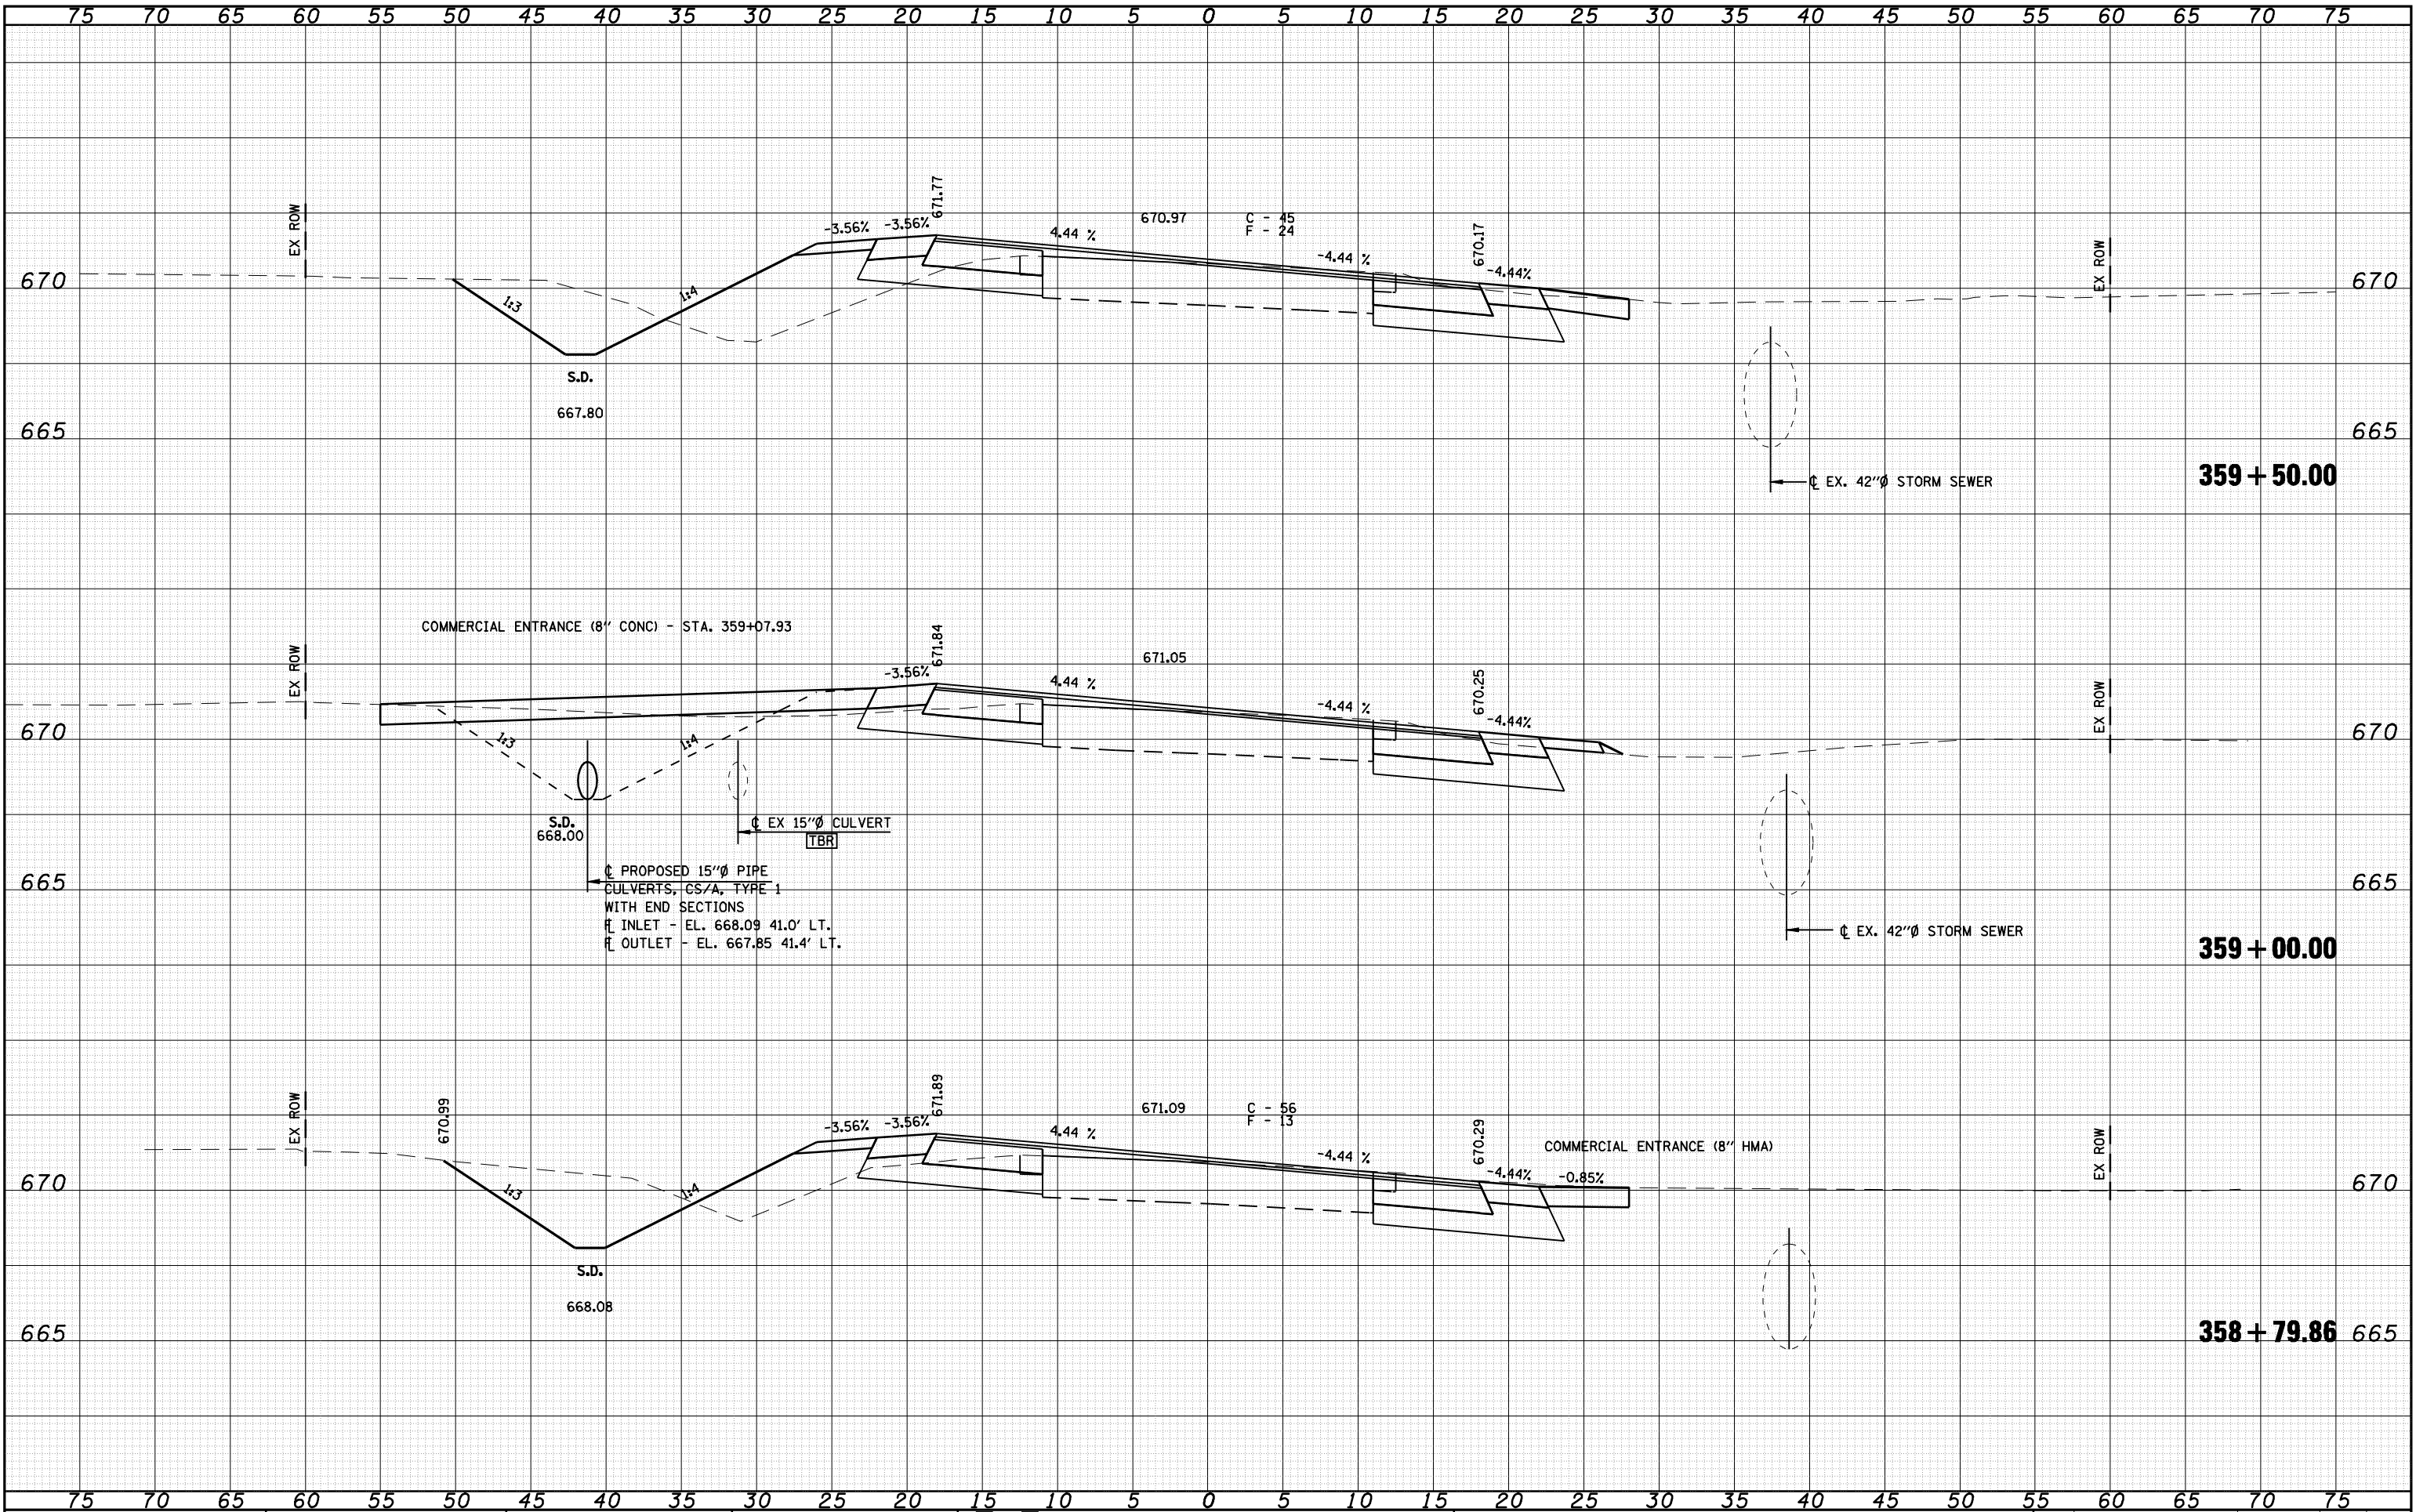

FILE NAME =	USER NAME = madonlavj	DESIGNED -	REVISED -		Allen Henderson & Associates, Inc. Civil and Structural Engineers Springfield, IL. 62703 Phone: (217)544-8033 IL Design Firm No. 184-001907	CROSS SECTIONS				F.A.P. RTE.	SECTION	COUNTY	TOTAL SHEETS	SHEET NO.
	PLOT SCALE = 10.0000 ' / IN.	DRAWN -	REVISED -							662	D(W-3,RS-11,CR)	MACOUPIN	102	77
	PLOT DATE = Aug-17-2009 04:07:44PM	CHECKED -	REVISED -			CONTRACT NO. 72765								
	DATE -	REVISED -	SCALE:			SHEET NO. 5 OF 19 SHEETS	STA. 358+79.86 TO STA. 359+50.00	FED. ROAD DIST. NO.	ILLINOIS	FED. AID PROJECT				

S:\PRDJ ENGR 1 (Neganard)\Dust Squad\FAP 662 (IL 4) Henderson pdfs\CADD Sheets\0672765-sht-xsec1.dgn