


FINAL	SURVEYED	DATE
SURVEY	PLOTTED	BY
NOTE BOOK	TEMPLATE	
NO.	AREAS CHECKED	

ORIGINAL	SURVEYED	DATE
SURVEY	PLOTTED	BY
NOTE BOOK	TEMPLATE	
NO.	AREAS CHECKED	

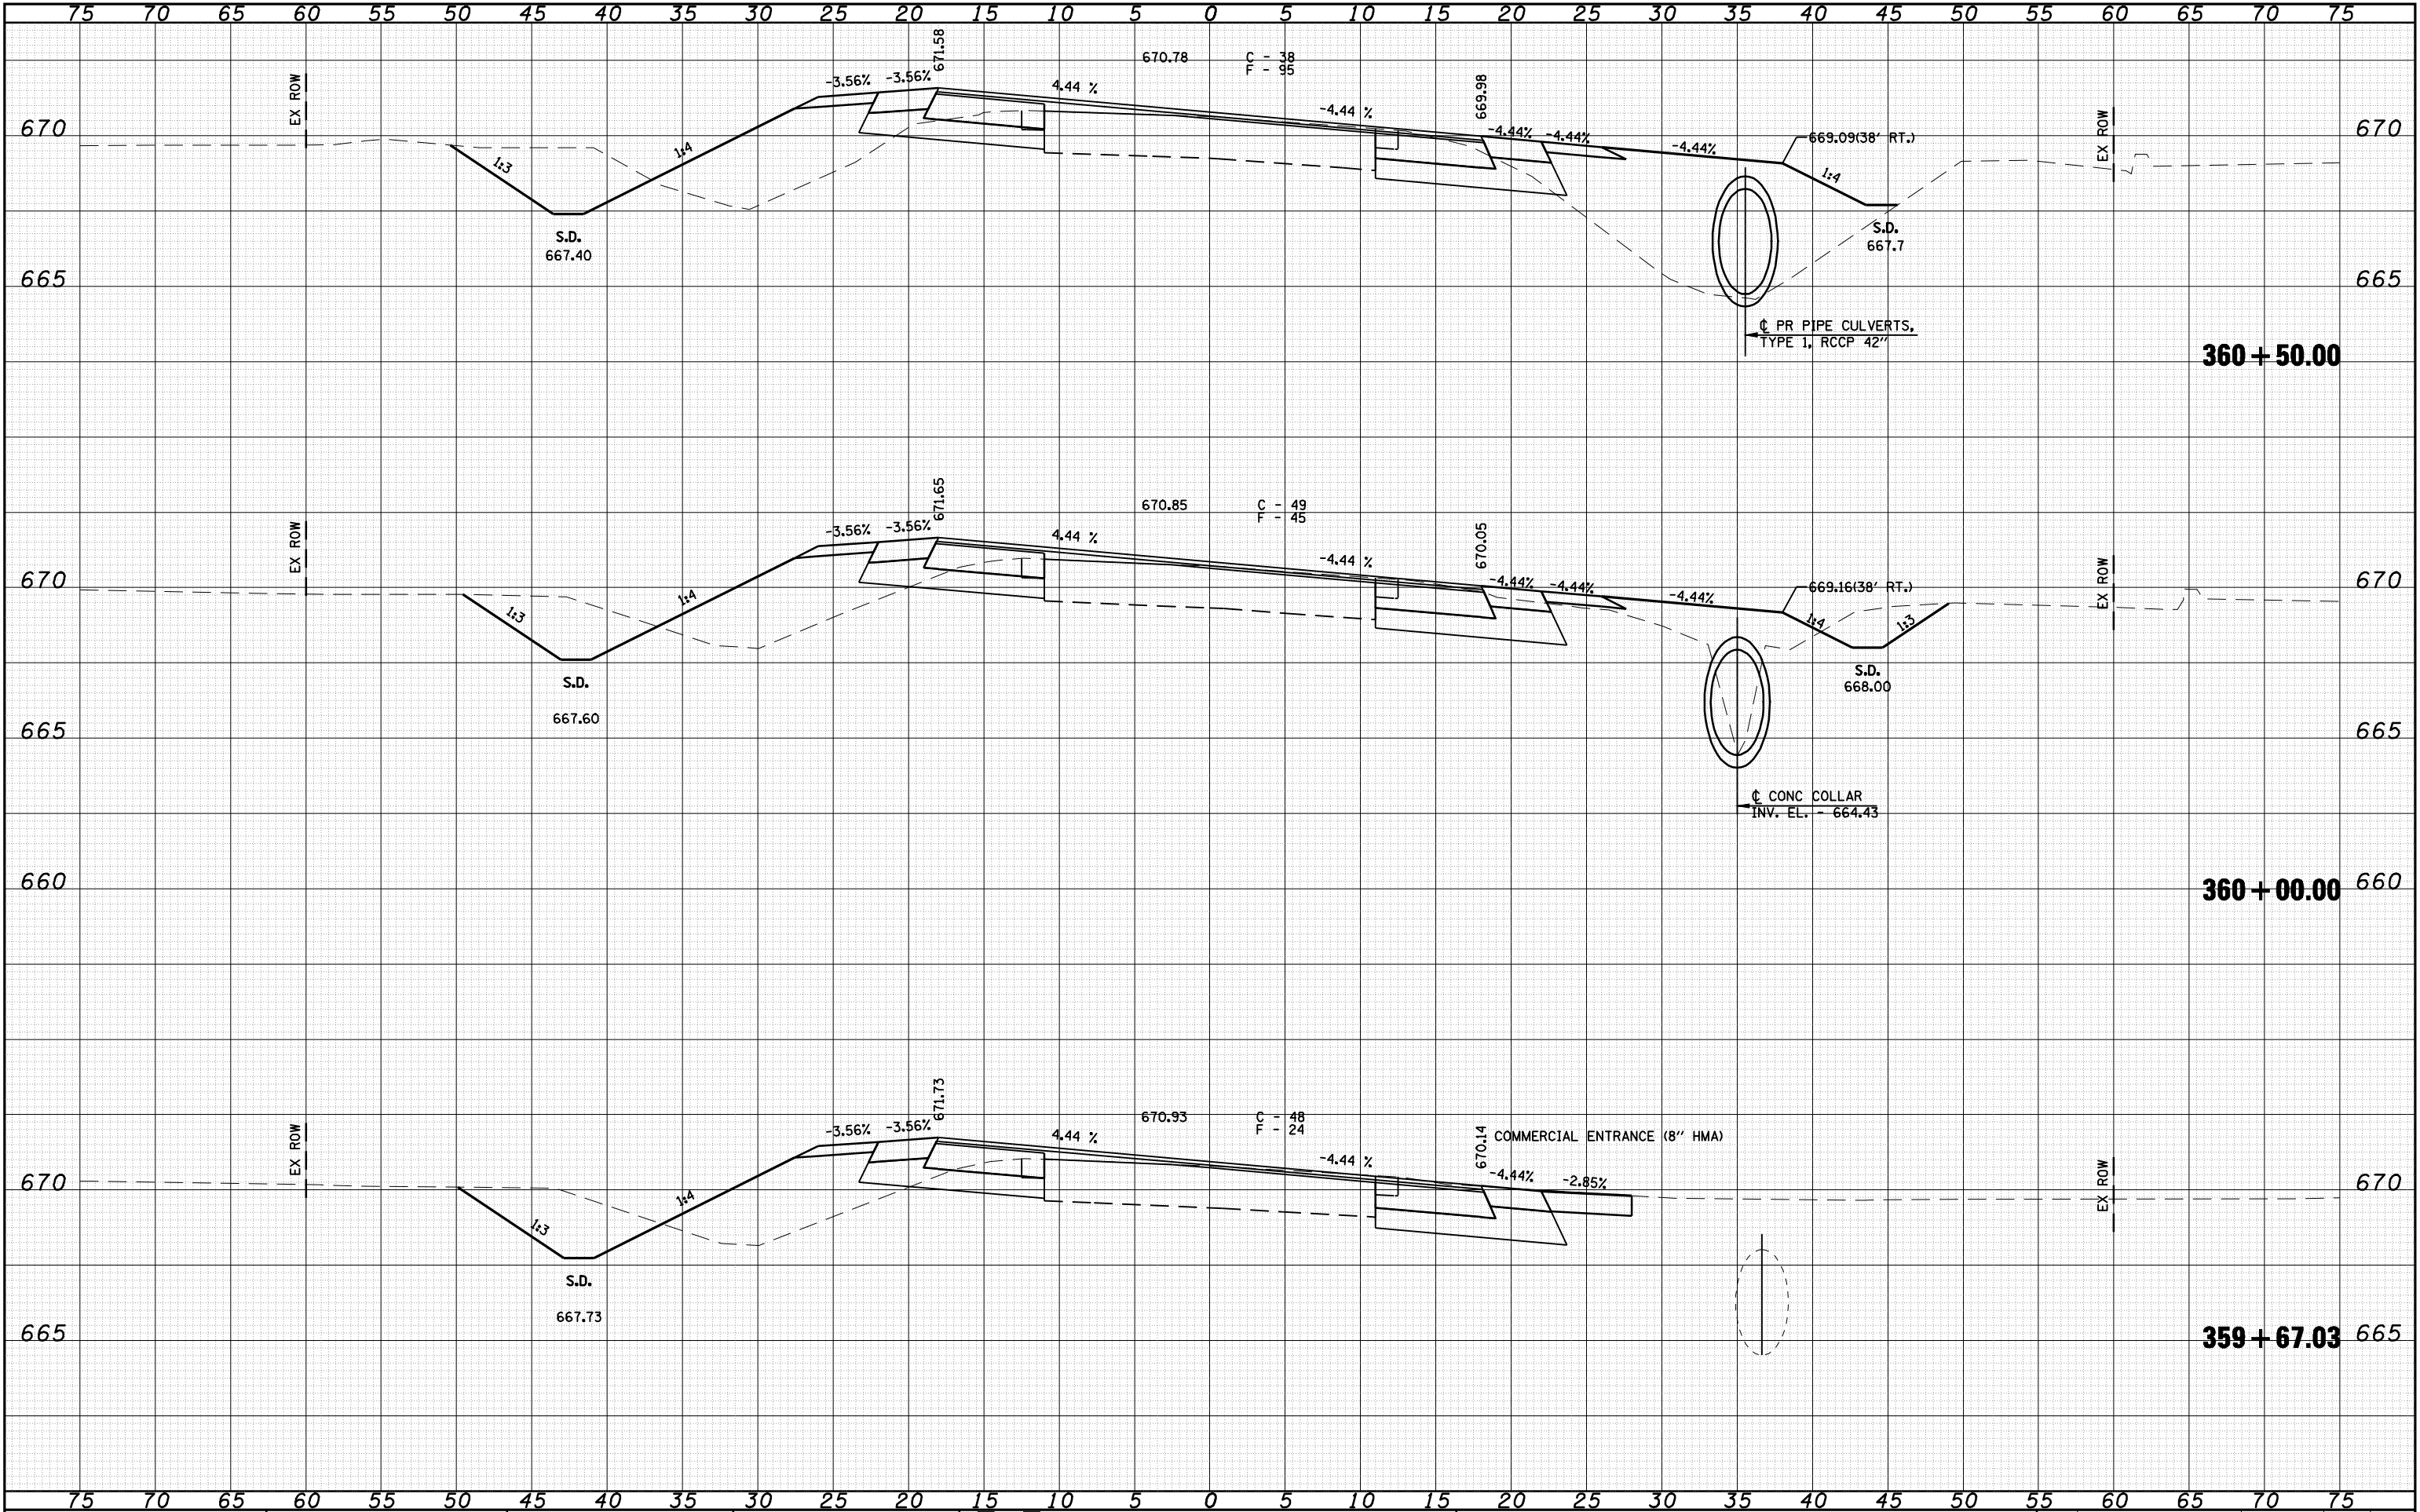

FILE NAME =	USER NAME = madonlayj	DESIGNED -	REVISED -		Allen Henderson & Associates, Inc. Civil and Structural Engineers Springfield, IL. 62703 Phone: (217)544-8033 IL Design Firm No. 184-001907	CROSS SECTIONS				F.A.P. RTE.	SECTION	COUNTY	TOTAL SHEETS	SHEET NO.
	PLOT SCALE = 10,0000' / IN.	DRAWN -	REVISED -							662	D(W-3,RS-11,CR)	MACOUPIN	102	78
	PLOT DATE = Aug-17-2009 04:07:48PM	CHECKED -	REVISED -			CONTRACT NO. 72765								
	DATE -	REVISED -	SCALE:1			SHEET NO. 6 OF 19 SHEETS	STA. 359+67.03	TO STA. 360+50.00	FED. ROAD DIST. NO.	ILLINOIS	FED. AID PROJECT			