


FINAL	SURVEYED	BY	DATE
SURVEY	PLOTTED		
NOTE BOOK	TEMPLATE		
NO.	AREAS CHECKED		

ORIGINAL	DATE	BY
SURVEY		
NOTE BOOK		
NO.		

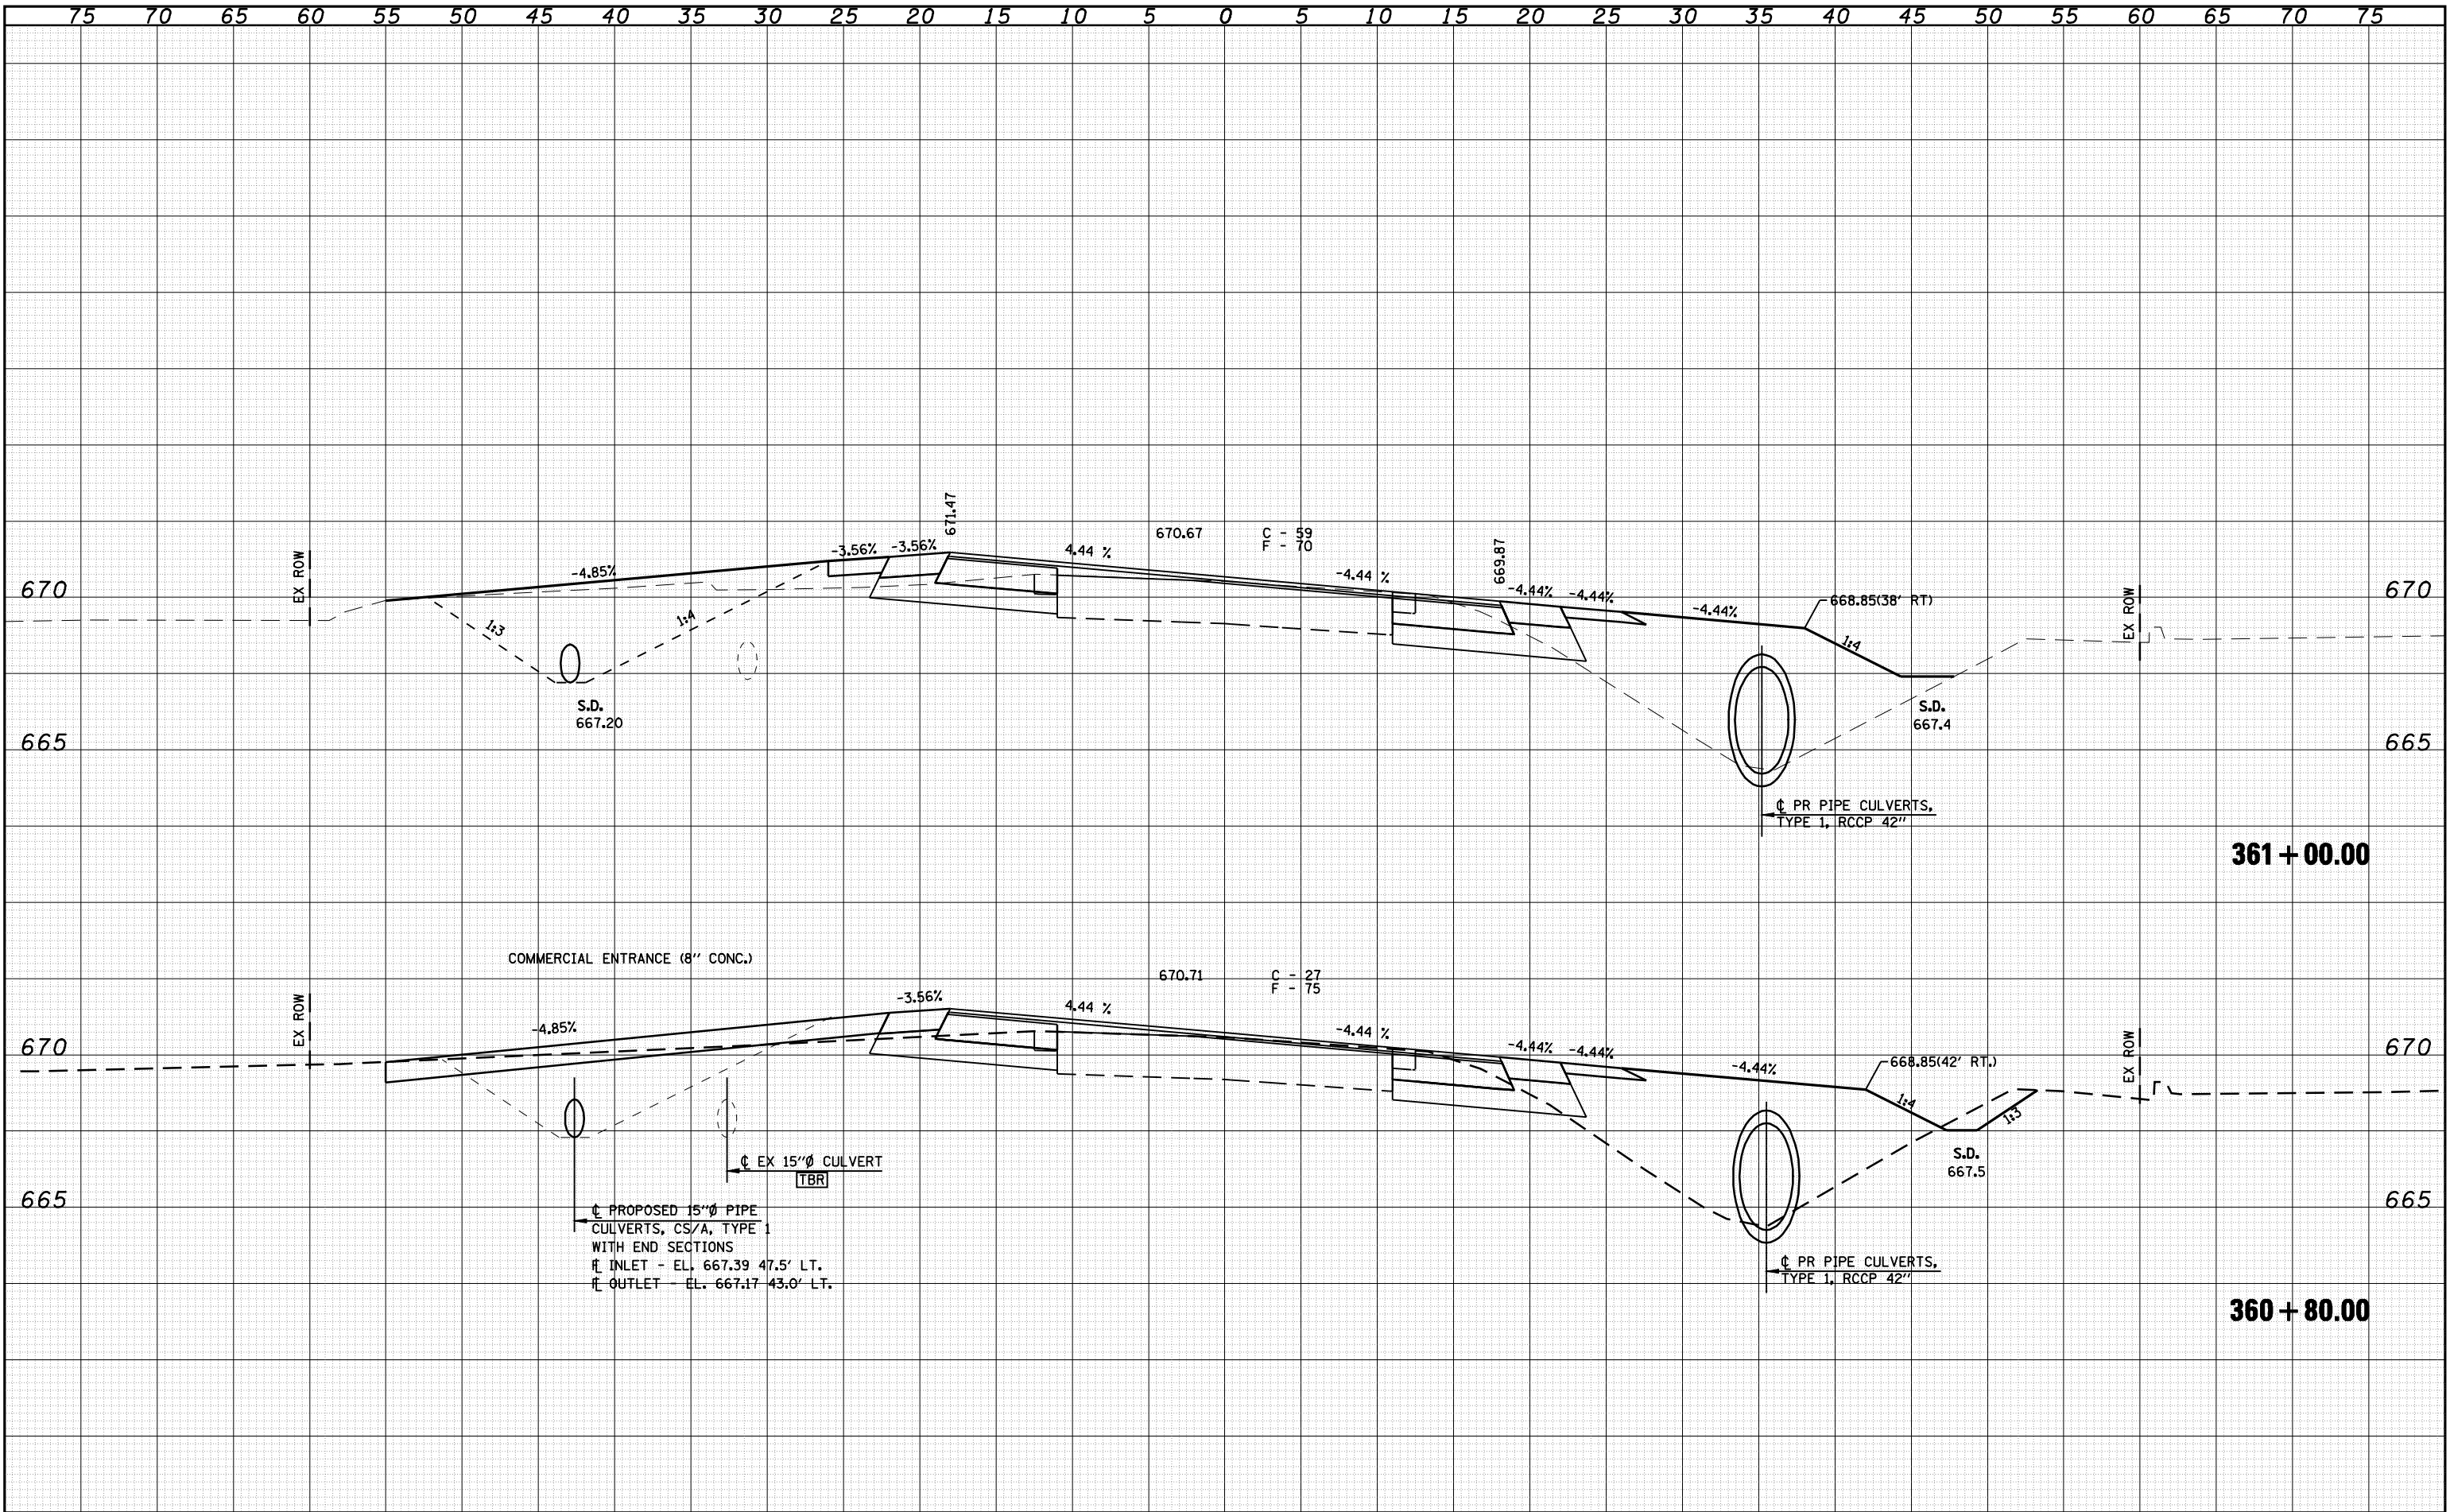

75		70		65		60		55		50		45		40		35		30		25		20		15		10		5		0		5		10		15		20		25		30		35		40		45		50		55		60		65		70		75	
FILE NAME =		USER NAME = madonlavj				DESIGNED -				REVISED -						Allen Henderson & Associates, Inc. Civil and Structural Engineers Springfield, IL. 62703 Phone: (217)544-8033 IL Design Firm No. 184-001907												CROSS SECTIONS										F.A.P. RTE.		SECTION				COUNTY		TOTAL SHEETS		SHEET NO.	
		662		D(W-3,RS-11,CR)				MACOUPIN		102		79	
		PLOT SCALE = 10.0000 ' / IN.				CHECKED -				REVISED -																		SCALE:										SHEET NO. 7 OF 19 SHEETS				STA. 360+80.00 TO STA. 361+00.00				FED. ROAD DIST. NO.		ILLINOIS		FED. AID PROJECT	
		PLOT DATE = Aug-17-2009 04:07:52PM				DATE -				REVISED -	
S:\PROJ\ENGR 1\Neqanqar-d\ Dust Squad\FAP 662 (IL 4) Henderson		pdfs\CADD		Sheets\6627265-ah		-xsc0.dgn	

S:\PRDJ ENGR 1 (Nagard)\Dust Squad\FAP 662 (IL 4) Henderson pdfs\CADD Sheets\0672765-sht-xsec1.dgn