


FINAL	SURVEYED	BY	DATE
SURVEY	PLOTTED		
NOTE BOOK	TEMPLATE		
NO.	AREAS CHECKED		

ORIGINAL	SURVEYED	BY	DATE
SURVEY	PLOTTED		
NOTE BOOK	TEMPLATE		
NO.	AREAS CHECKED		

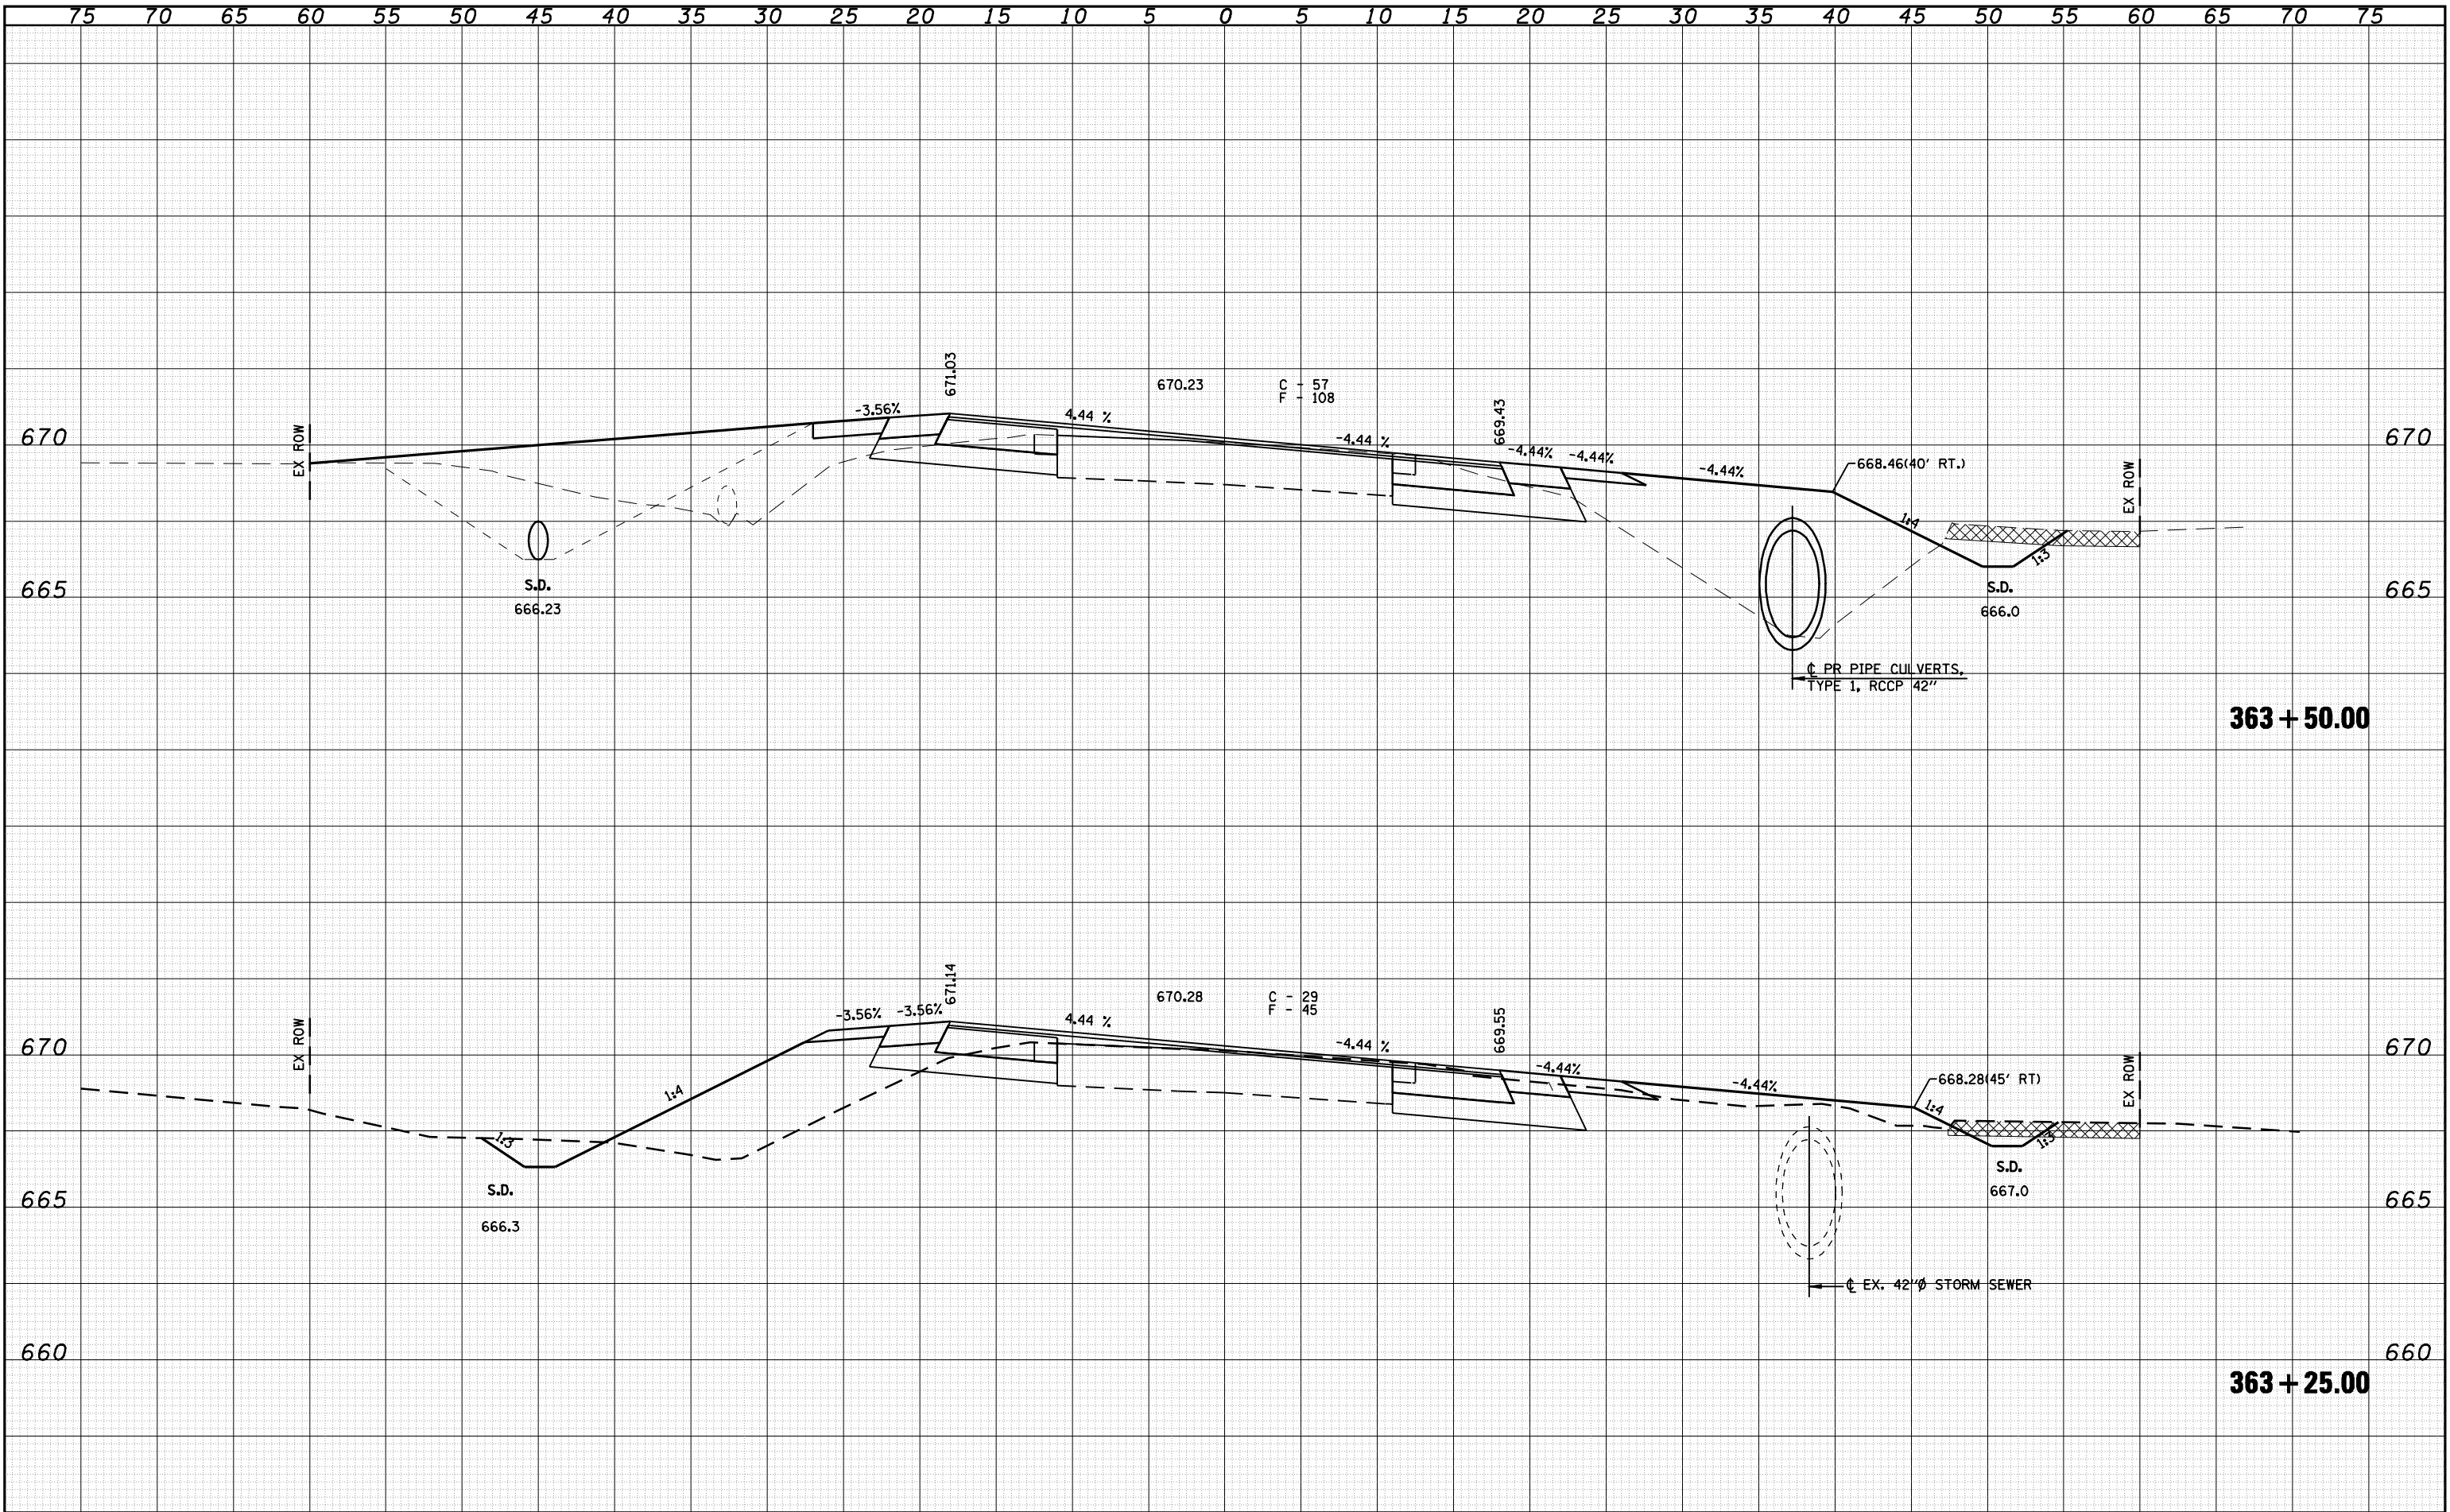

FILE NAME =	USER NAME = madonlavj	DESIGNED -	REVISED -		Allen Henderson & Associates, Inc. Civil and Structural Engineers Springfield, IL. 62703 Phone: (217)544-8033 IL Design Firm No. 184-001907	CROSS SECTIONS			F.A.P. RTE.	SECTION	COUNTY	TOTAL SHEETS	SHEET NO.
		DRAWN -	REVISED -						662	D(W-3,RS-11,CR)	MACOUPIN	102	82
	PLOT SCALE = 10.0000 ' / IN.	CHECKED -	REVISED -			CONTRACT NO. 72765							
	PLOT DATE = Aug-17-2009 04:08:04PM	DATE -	REVISED -			SCALE:	SHEET NO. 10 OF 19 SHEETS	STA. 363+25.00 TO STA. 363+50.00	FED. ROAD DIST. NO.	ILLINOIS	FED. AID PROJECT		

S:\PRDJ ENGR 1 (Neganqard)\Dust Squad\FAP 662 (IL 4) Henderson pdfs\CADD Sheets\0672765-sht-xsec1.dgn