


FINAL	SURVEYED	DATE
SURVEY	PLOTTED	BY
NOTE BOOK	TEMPLATE	
NO.	AREAS CHECKED	

ORIGINAL	SURVEYED	DATE
SURVEY	PLOTTED	BY
NOTE BOOK	TEMPLATE	
NO.	AREAS CHECKED	

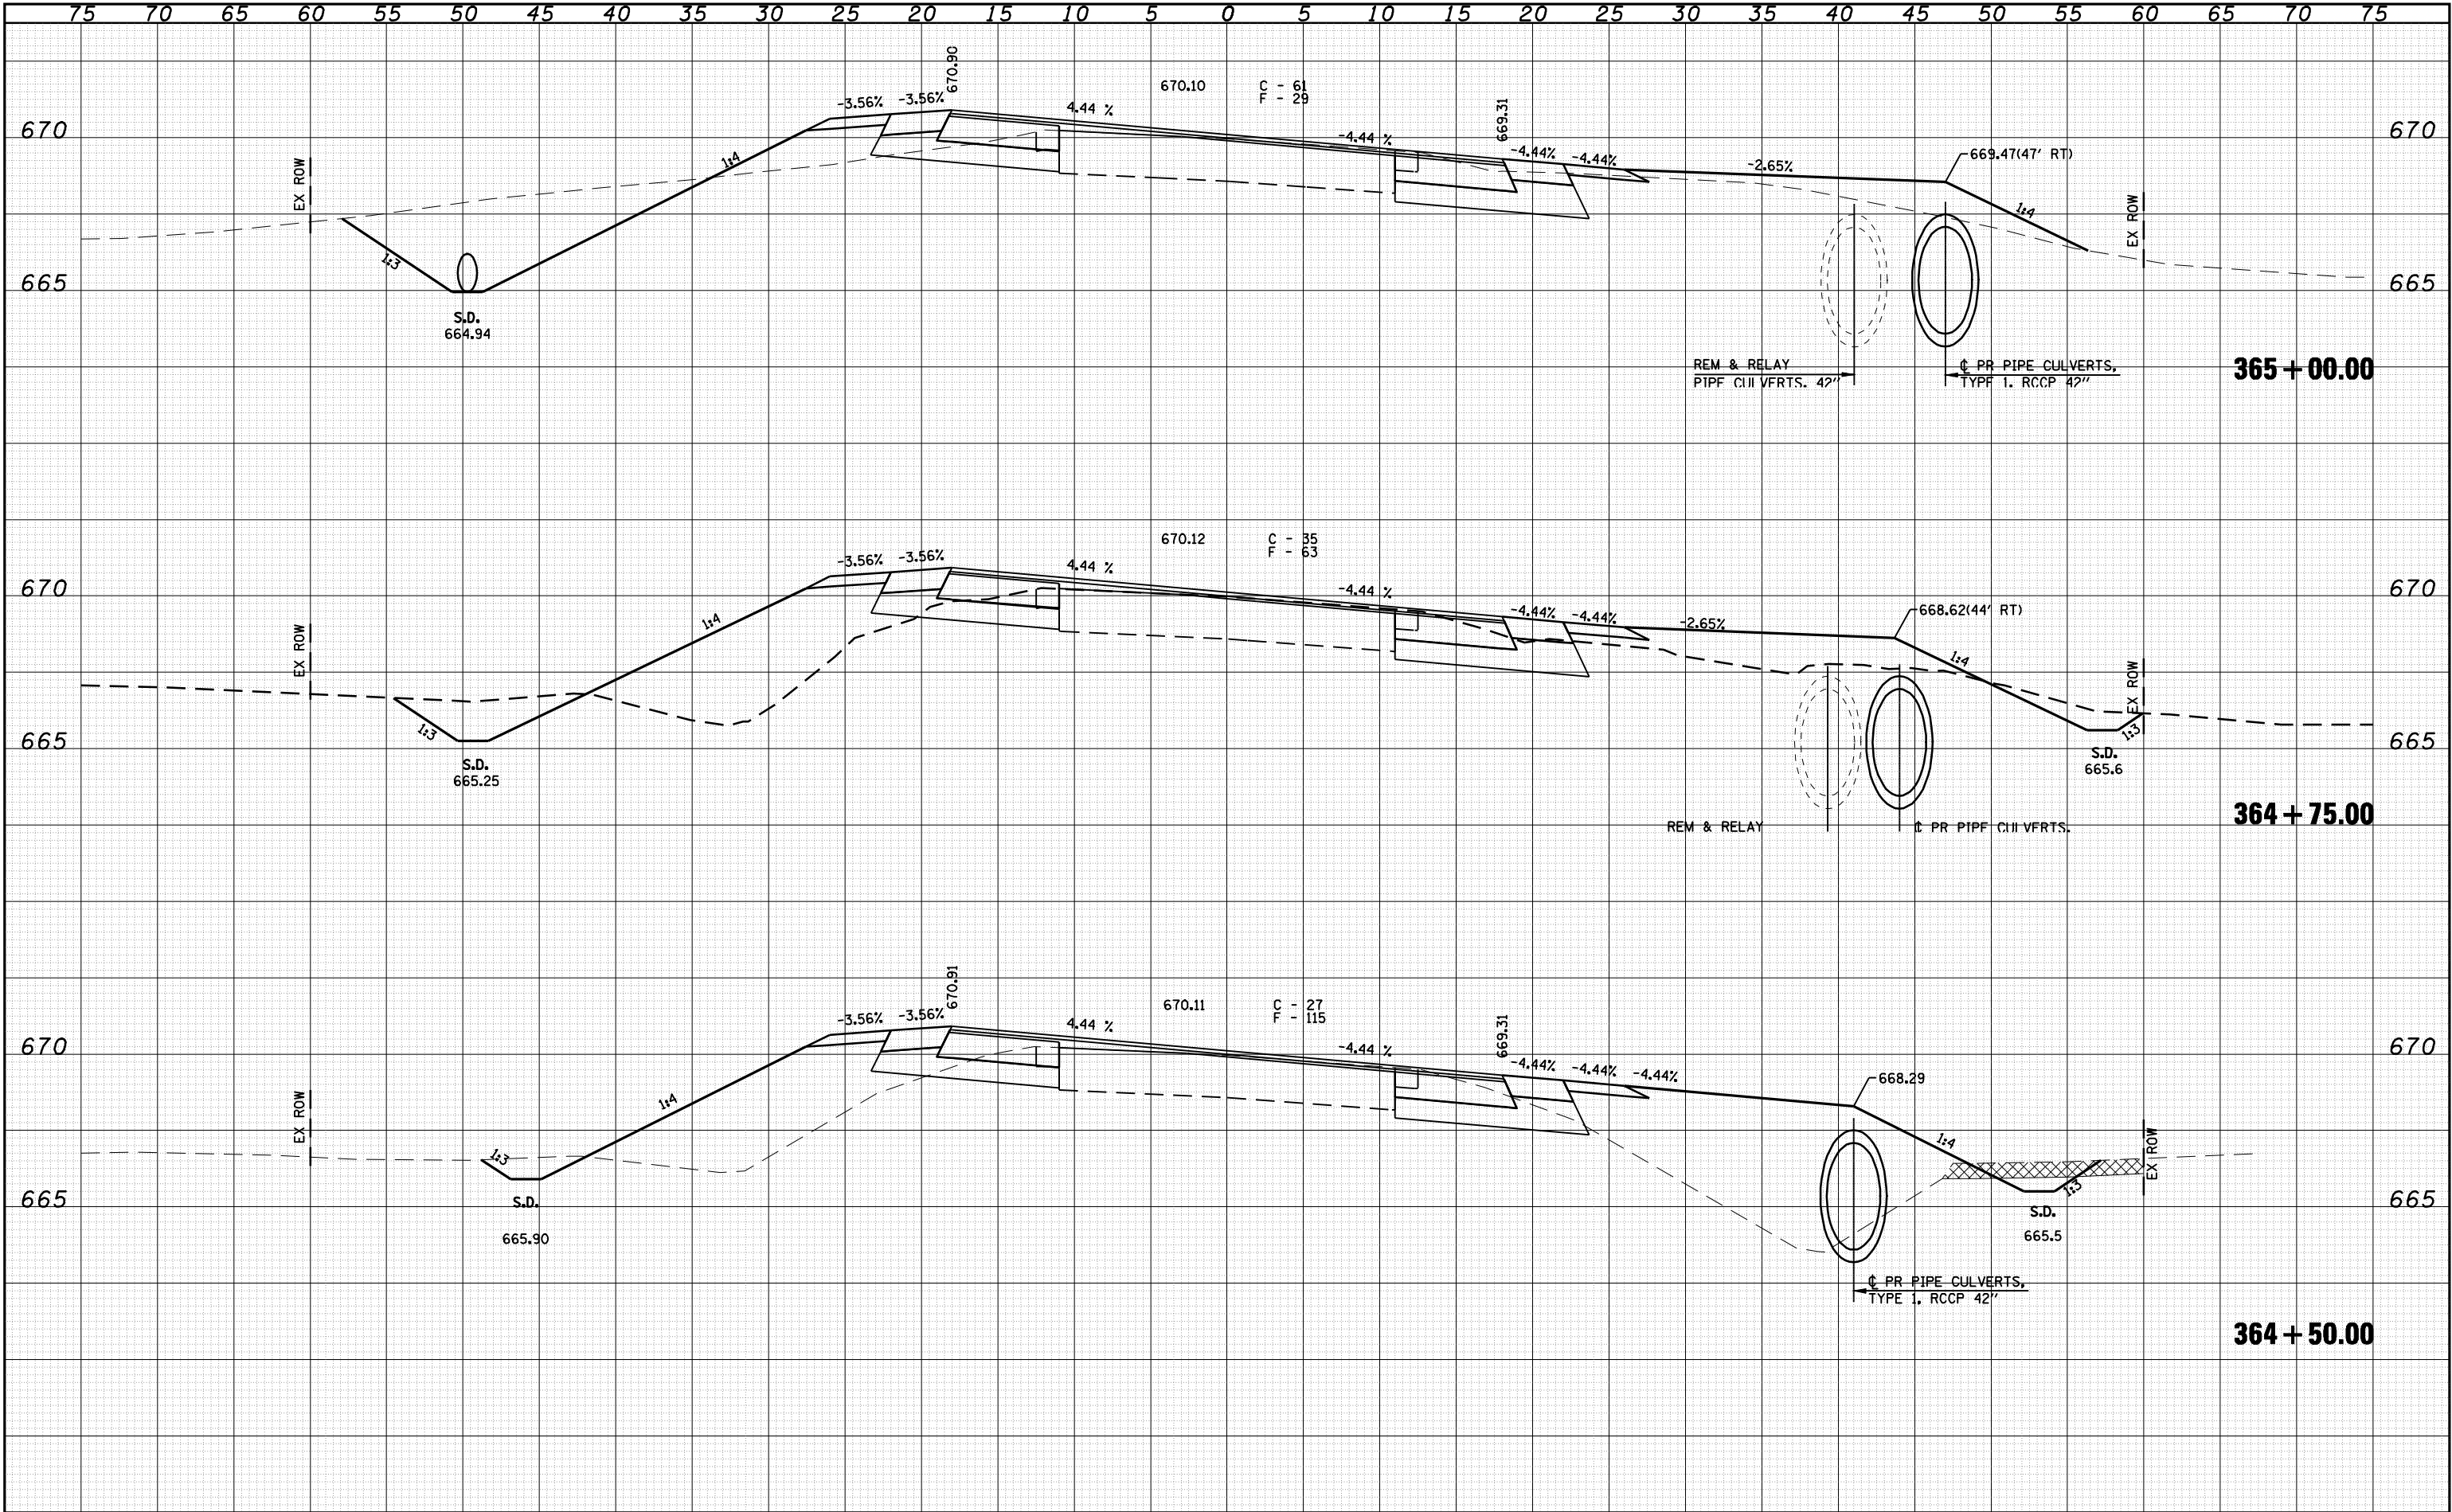

FILE NAME =	USER NAME = madonlayj	DESIGNED -	REVISED -		Allen Henderson & Associates, Inc. Civil and Structural Engineers Springfield, IL 62703 Phone: (217)544-8033 IL Design Firm No. 184-001907	CROSS SECTIONS			F.A.P. RTE.	SECTION	COUNTY	TOTAL SHEETS	SHEET NO.
		DRAWN -	REVISED -						662	D(W-3,RS-11,CR)	MACOUPIN	102	84
	PLOT SCALE = 10,0000 ' / IN.	CHECKED -	REVISED -			CONTRACT NO. 72765							
	PLOT DATE = Aug-17-2009 04:08:12PM	DATE -	REVISED -			SCALE:	SHEET NO. 12 OF 19 SHEETS	STA. 364+50.00 TO STA. 365+00.00	FED. ROAD DIST. NO.	ILLINOIS FED. AID PROJECT			

S:\PRDJ\ENGR 1 (Neganard)\Dust Squad\FAP 662 (IL 4) Henderson pdfs\CADD Sheets\0672765-sht-xsec1.dgn