


DATE	BY	SURVEYED	PLOTTED	AREAS CHECKED
		FINAL	NO. 1	
		NO. 2		
		NO. 3		
DATE	BY	SURVEYED	PLOTTED	AREAS CHECKED
		ORIGINAL	NO. 1	
		NO. 2		
		NO. 3		
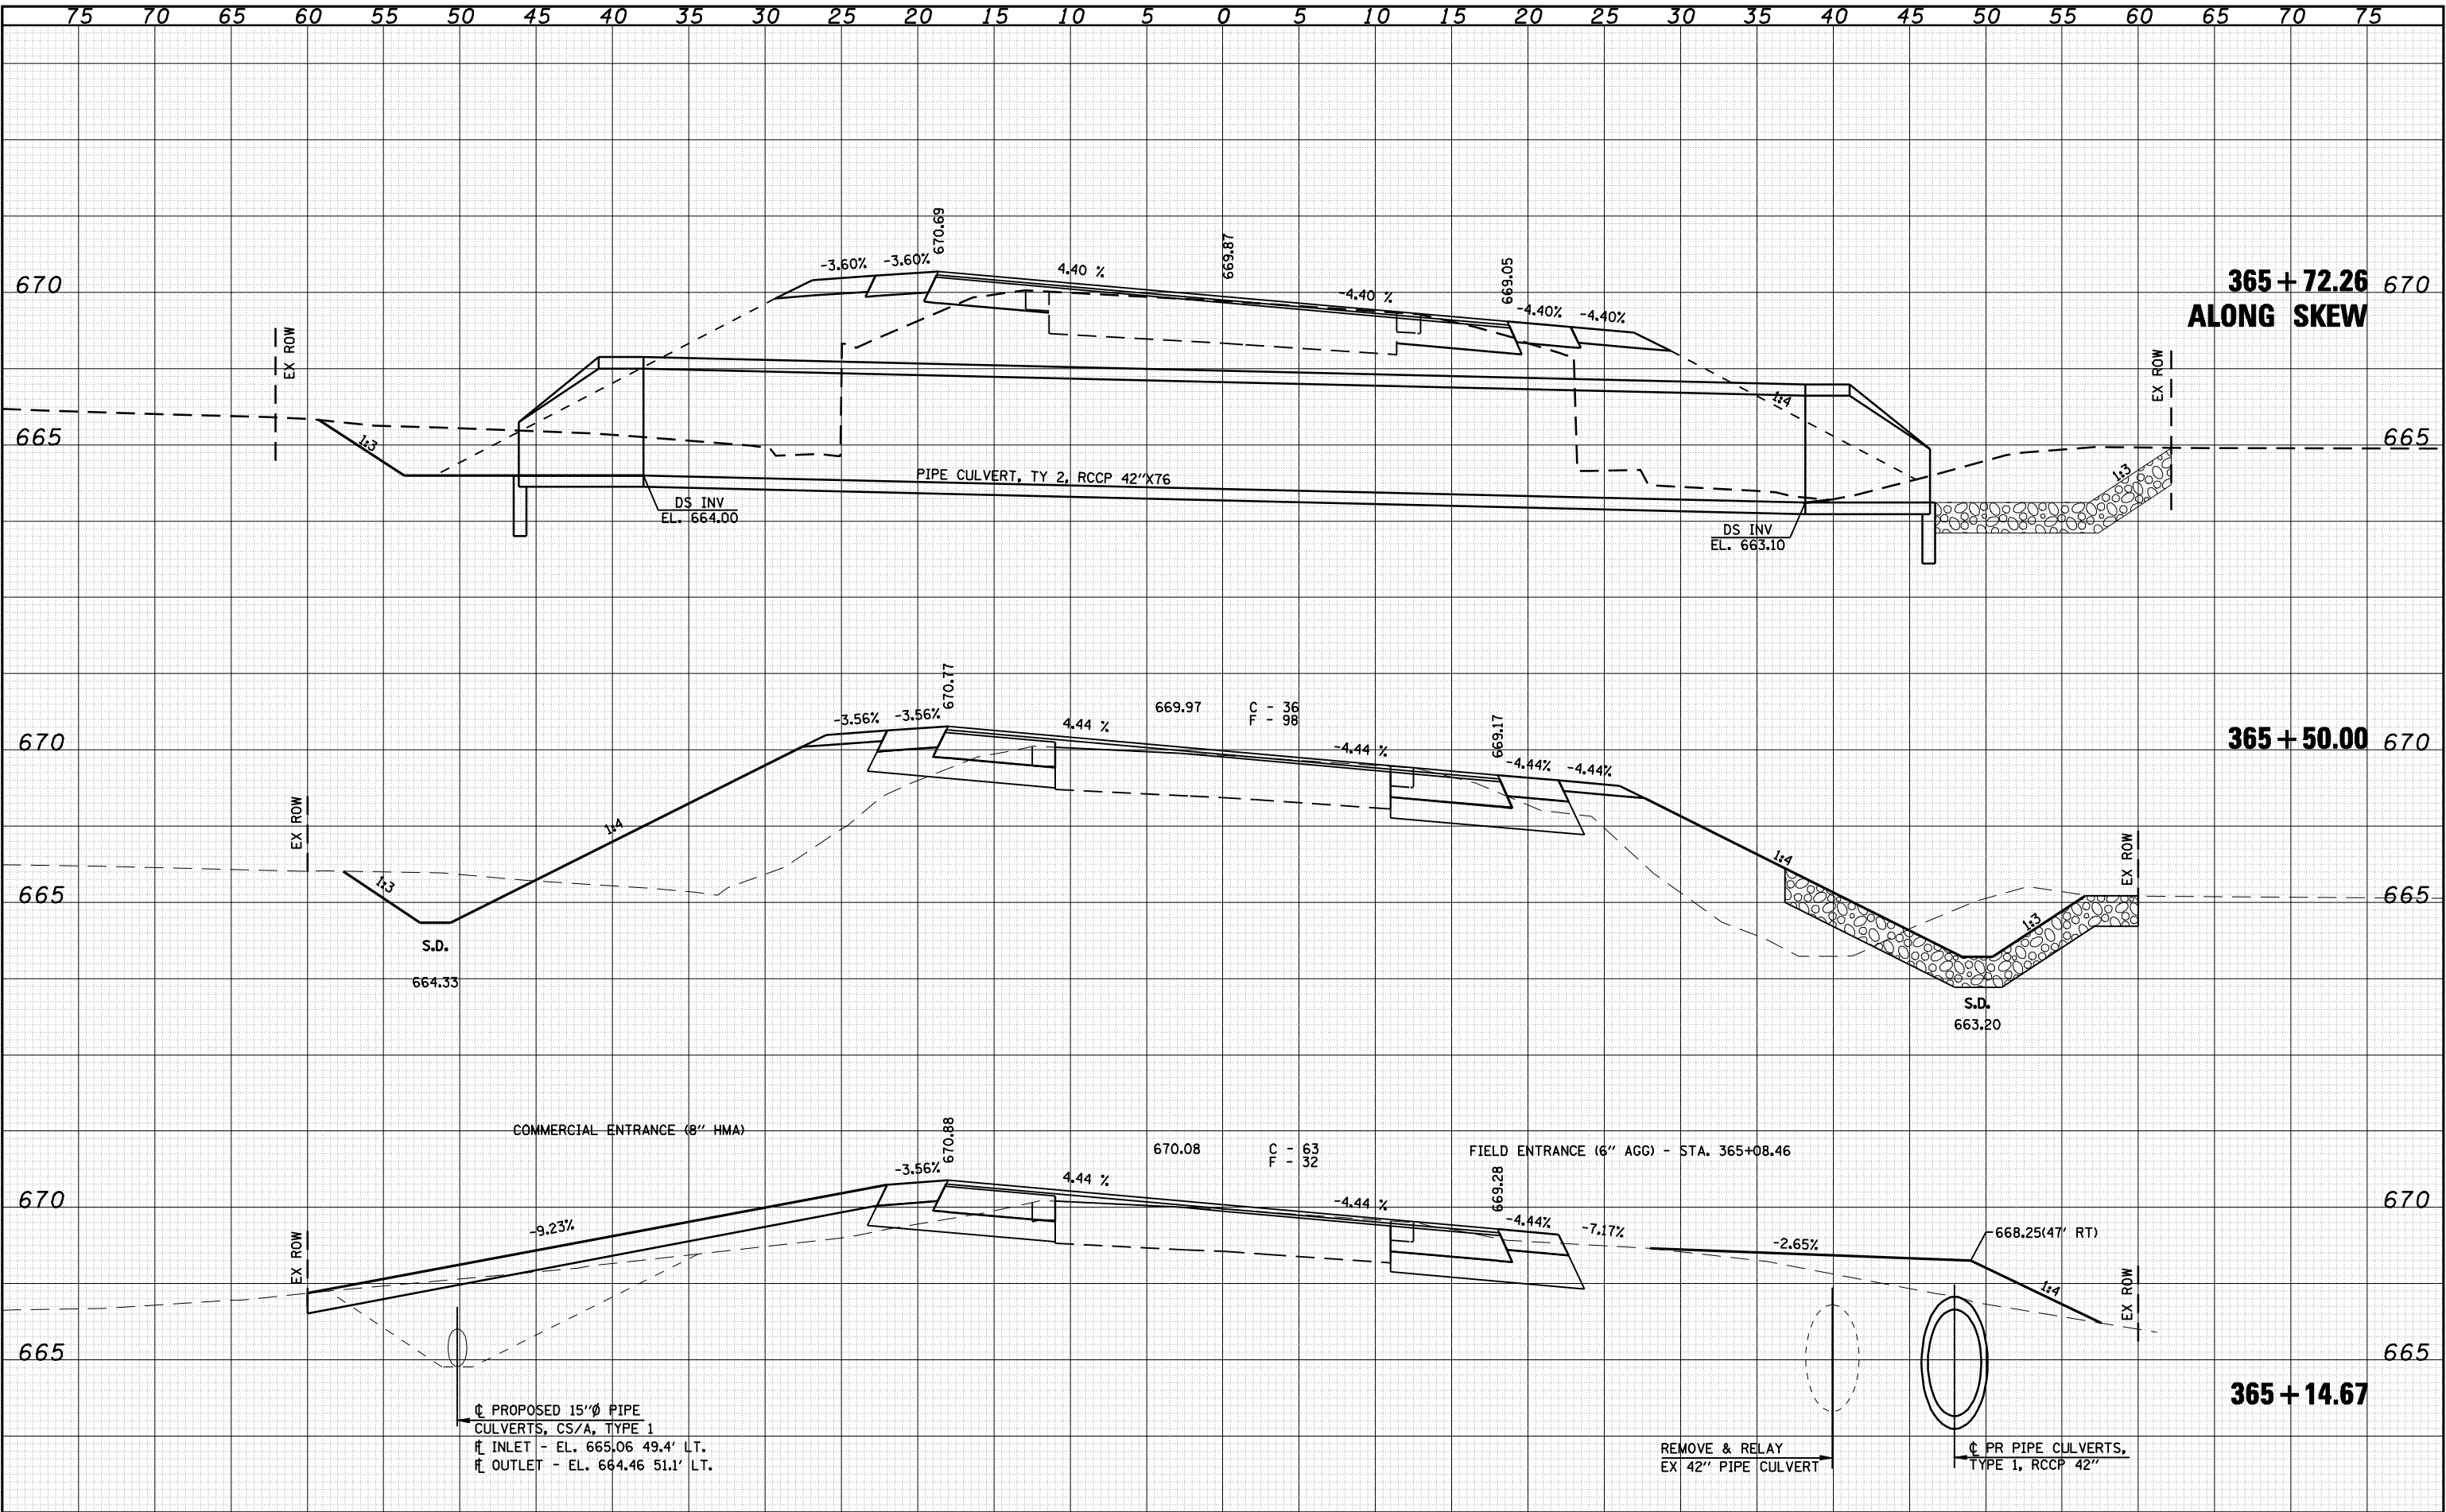

75 70 65 60 55 50 45 40 35 30 25 20 15 10 5 0 5 10 15 20 25 30 35 40 45 50 55 60 65 70 75																				
FILE NAME =		USER NAME = madonstavj		DESIGNED -		REVISED -			Allen Henderson & Associates, Inc. Civil and Structural Engineers Springfield, IL. 62703 Phone: (217)544-8033 IL Design Firm No. 184-001907	CROSS SECTIONS					F.A.P. RTE.	SECTION		COUNTY	TOTAL SHEETS	SHEET NO.
		PLOT SCALE = 10.0000 ' / IN.		DRAWN -		REVISED -									662	D(W-3,RS-11,CR)		MACOUPIN	102	85
		PLOT DATE = Aug-17-2009 04:08:16PM		CHECKED -		REVISED -				CONTRACT NO. 72765										
		DATE -		REVISED -		SCALE:	SHEET NO. 13 OF 19 SHEETS			STA. 365+14.67 TO STA. 365+72.26		FED. ROAD DIST. NO.	ILLINOIS	FED. AID PROJECT						