


FINAL	SURVEYED	BY	DATE
SURVEY	PLOTTED		
NOTE BOOK	TEMPLATE		
NO.	AREAS CHECKED		

ORIGINAL	SURVEYED	BY	DATE
SURVEY	PLOTTED		
NOTE BOOK	TEMPLATE		
NO.	AREAS CHECKED		

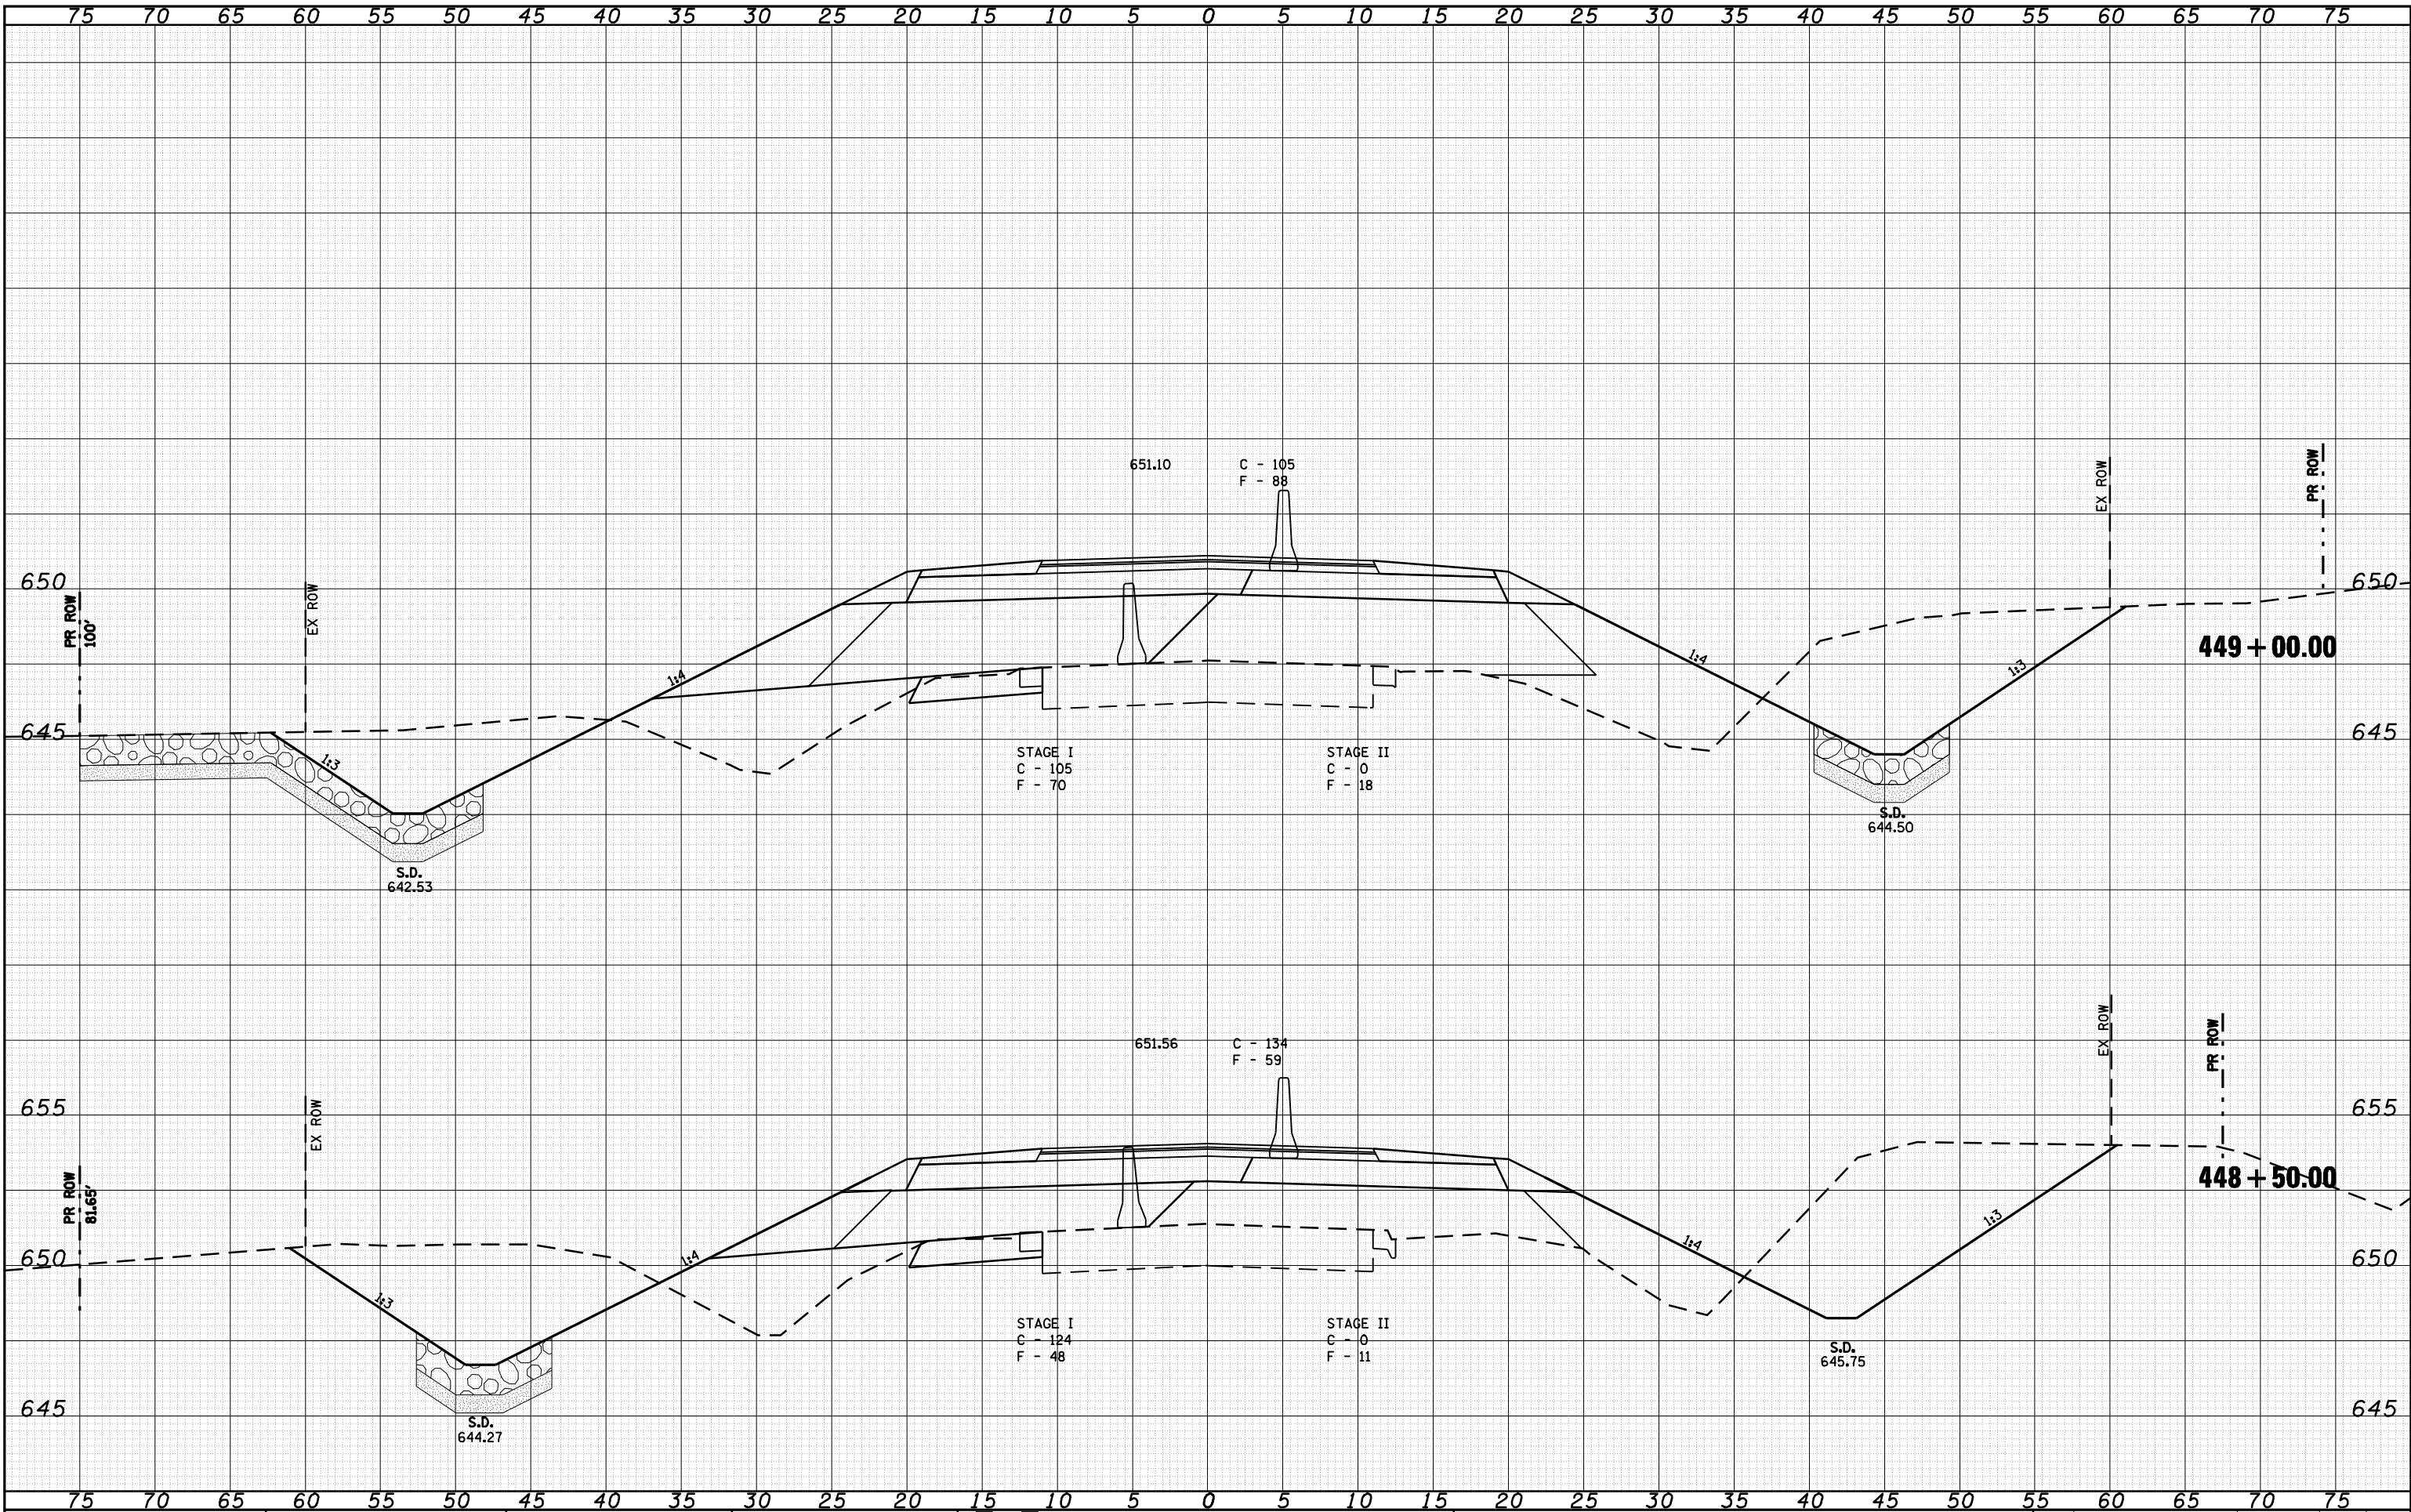

FILE NAME = *FILES*	USER NAME = AHA	DESIGNED -	REVISED -		Allen Henderson & Associates, Inc. Civil and Structural Engineers Springfield, IL. 62703 Phone: (217)544-8033 IL Design Firm No. 184-001907	CROSS SECTIONS			F.A.P. RTE.	SECTION	COUNTY	TOTAL SHEETS	SHEET NO.
		DRAWN -	REVISED -						662	D(W-3,RS-11,CR)	MACOUPIN	102	96
	PLOT SCALE = 10.0000' / IN.	CHECKED -	REVISED -			CONTRACT NO. 72765							
	PLOT DATE = Sep-11-2009 03:18:01PM	DATE -	REVISED -			SCALE:	SHEET NO. 5 OF 11 SHEETS	STA. 448+50.00 TO STA. 449+50.00	FED. ROAD DIST. NO.	ILLINOIS	FED. AID PROJECT		